



MARCO FERRARA-B		
M +44 797 5644556		
EMAIL marcofb65@hotmail.com		
WWW www.coroflot.com/marcofb		
The drawing must not be scaled and all dimensions are to be checked on site before work is commenced.		
NOTE: 1. The drawing is to be read in conjunction with all other Structural Engineers and Service Engineers drawings and written specifications.		
Job Ref:		
INGLEWOOD ROAD		
KEY PLAN		
Rev:	Issued:	Drawn:
	10.05.2010	MF
Scale:		
1:50 @ A3		
Dwg No:		
EX-001-A		
EXISTING GROUND FLOOR		

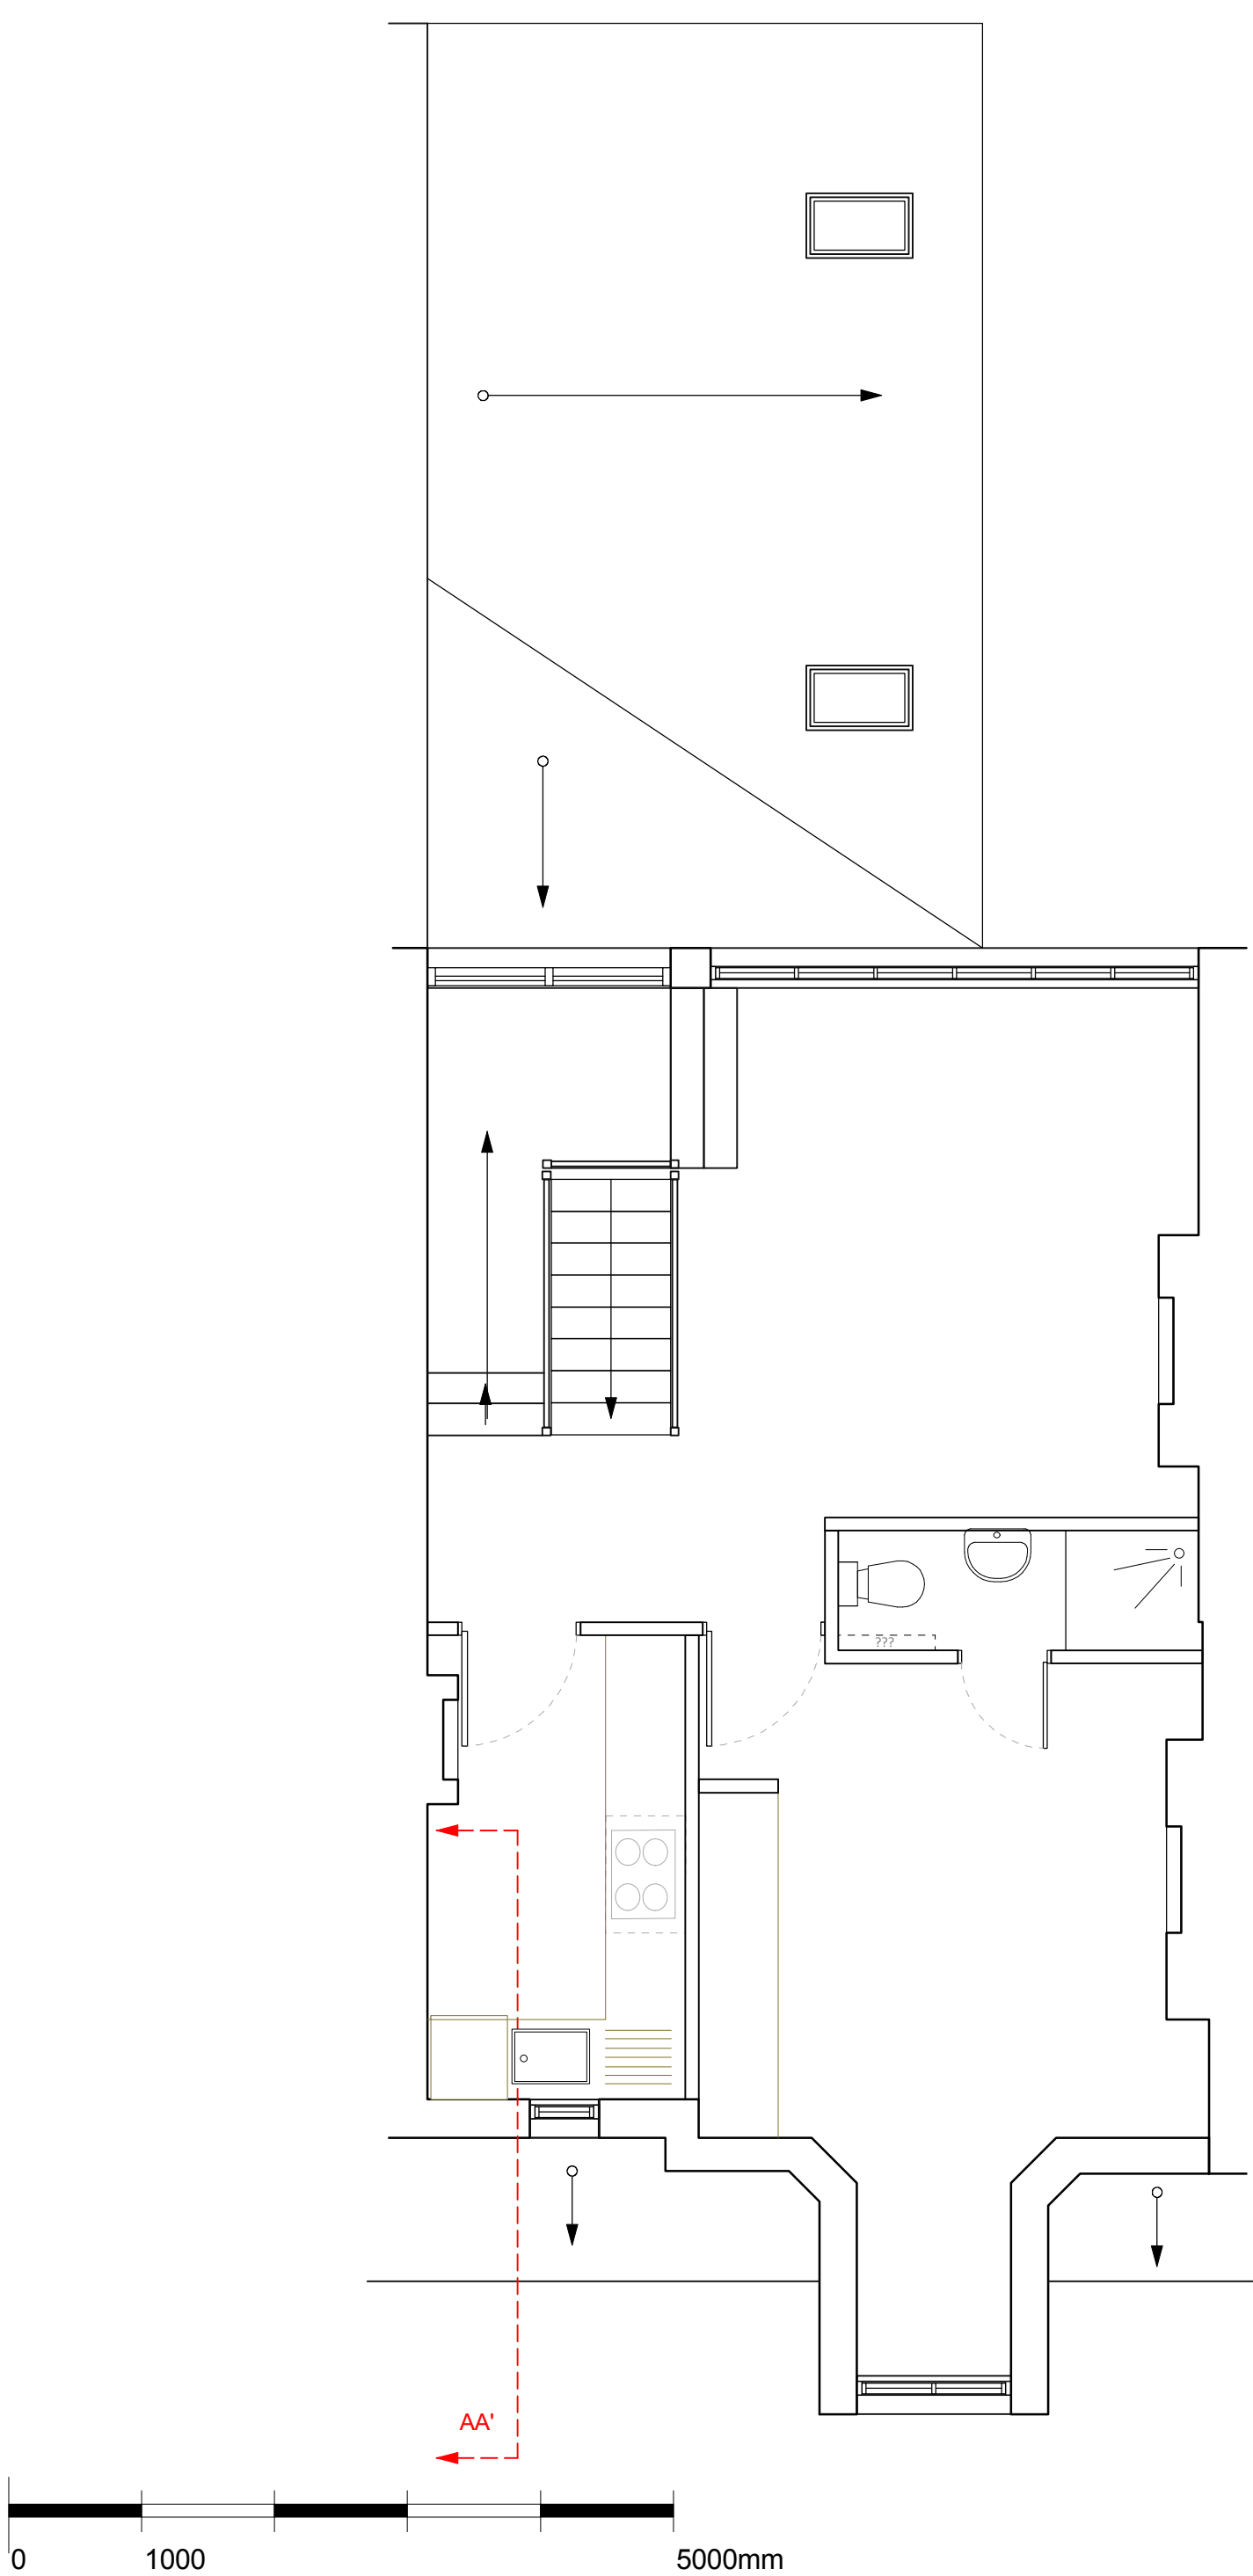

MARCO FERRARAB M +44 797 5644556 EMAIL marcofb65@hotmail.com WWW www.coroflot.com/marcofb		
The drawing must not be scaled and all dimensions are to be checked on site before work is commenced. NOTE: 1. The drawing is to be read in conjunction with all other Structural Engineers and Service Engineers drawings and written specifications.		
Job Ref: INGLEWOOD ROAD		
KEY PLAN		
Rev:	Issued:	Drawn:
	10.05.2010	MF
Scale:		
1:50 @ A3		
Dwg No:		
EX-002-A		
EXISTING 3RD FLOOR PLAN		

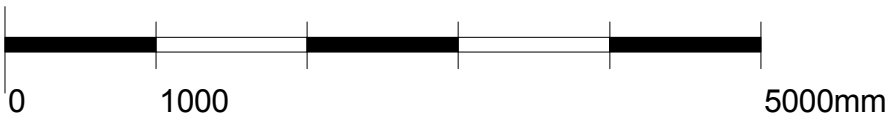

MARCO FERRARA-B

M +44 797 5644556
EMAIL marcofb65@hotmail.com
WWW www.coroflot.com/marcofb

The drawing must not be scaled and all dimensions are to be checked on site before work is commenced.

NOTE:
1. The drawing is to be read in conjunction with all other Structural Engineers and Service Engineers drawings and written specifications.

Job Ref:
INGLEWOOD ROAD

KEY PLAN

Rev:	Issued:	Drawn:
	10.05.2010	MF

Scale:
1:50 @ A3

Dwg No:
EX-003-A

**EXISTING FRONT
ELEVATION**



MARCO FERRARA-B

M +44 797 5644556
EMAIL marcofb65@hotmail.com
WWW www.coroflot.com/marcofb

The drawing must not be scaled and all dimensions are to be checked on site before work is commenced.

NOTE:
1. The drawing is to be read in conjunction with all other Structural Engineers and Service Engineers drawings and written specifications.

Job Ref:
INGLEWOOD ROAD


KEY PLAN


Rev:	Issued:	Drawn:
	10.05.2010	MF

Scale:
1:50 @ A3


Dwg No:
GA-004-A

**EXISTING REAR
ELEVATION**

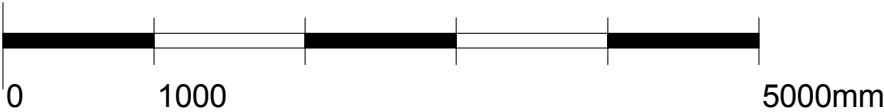

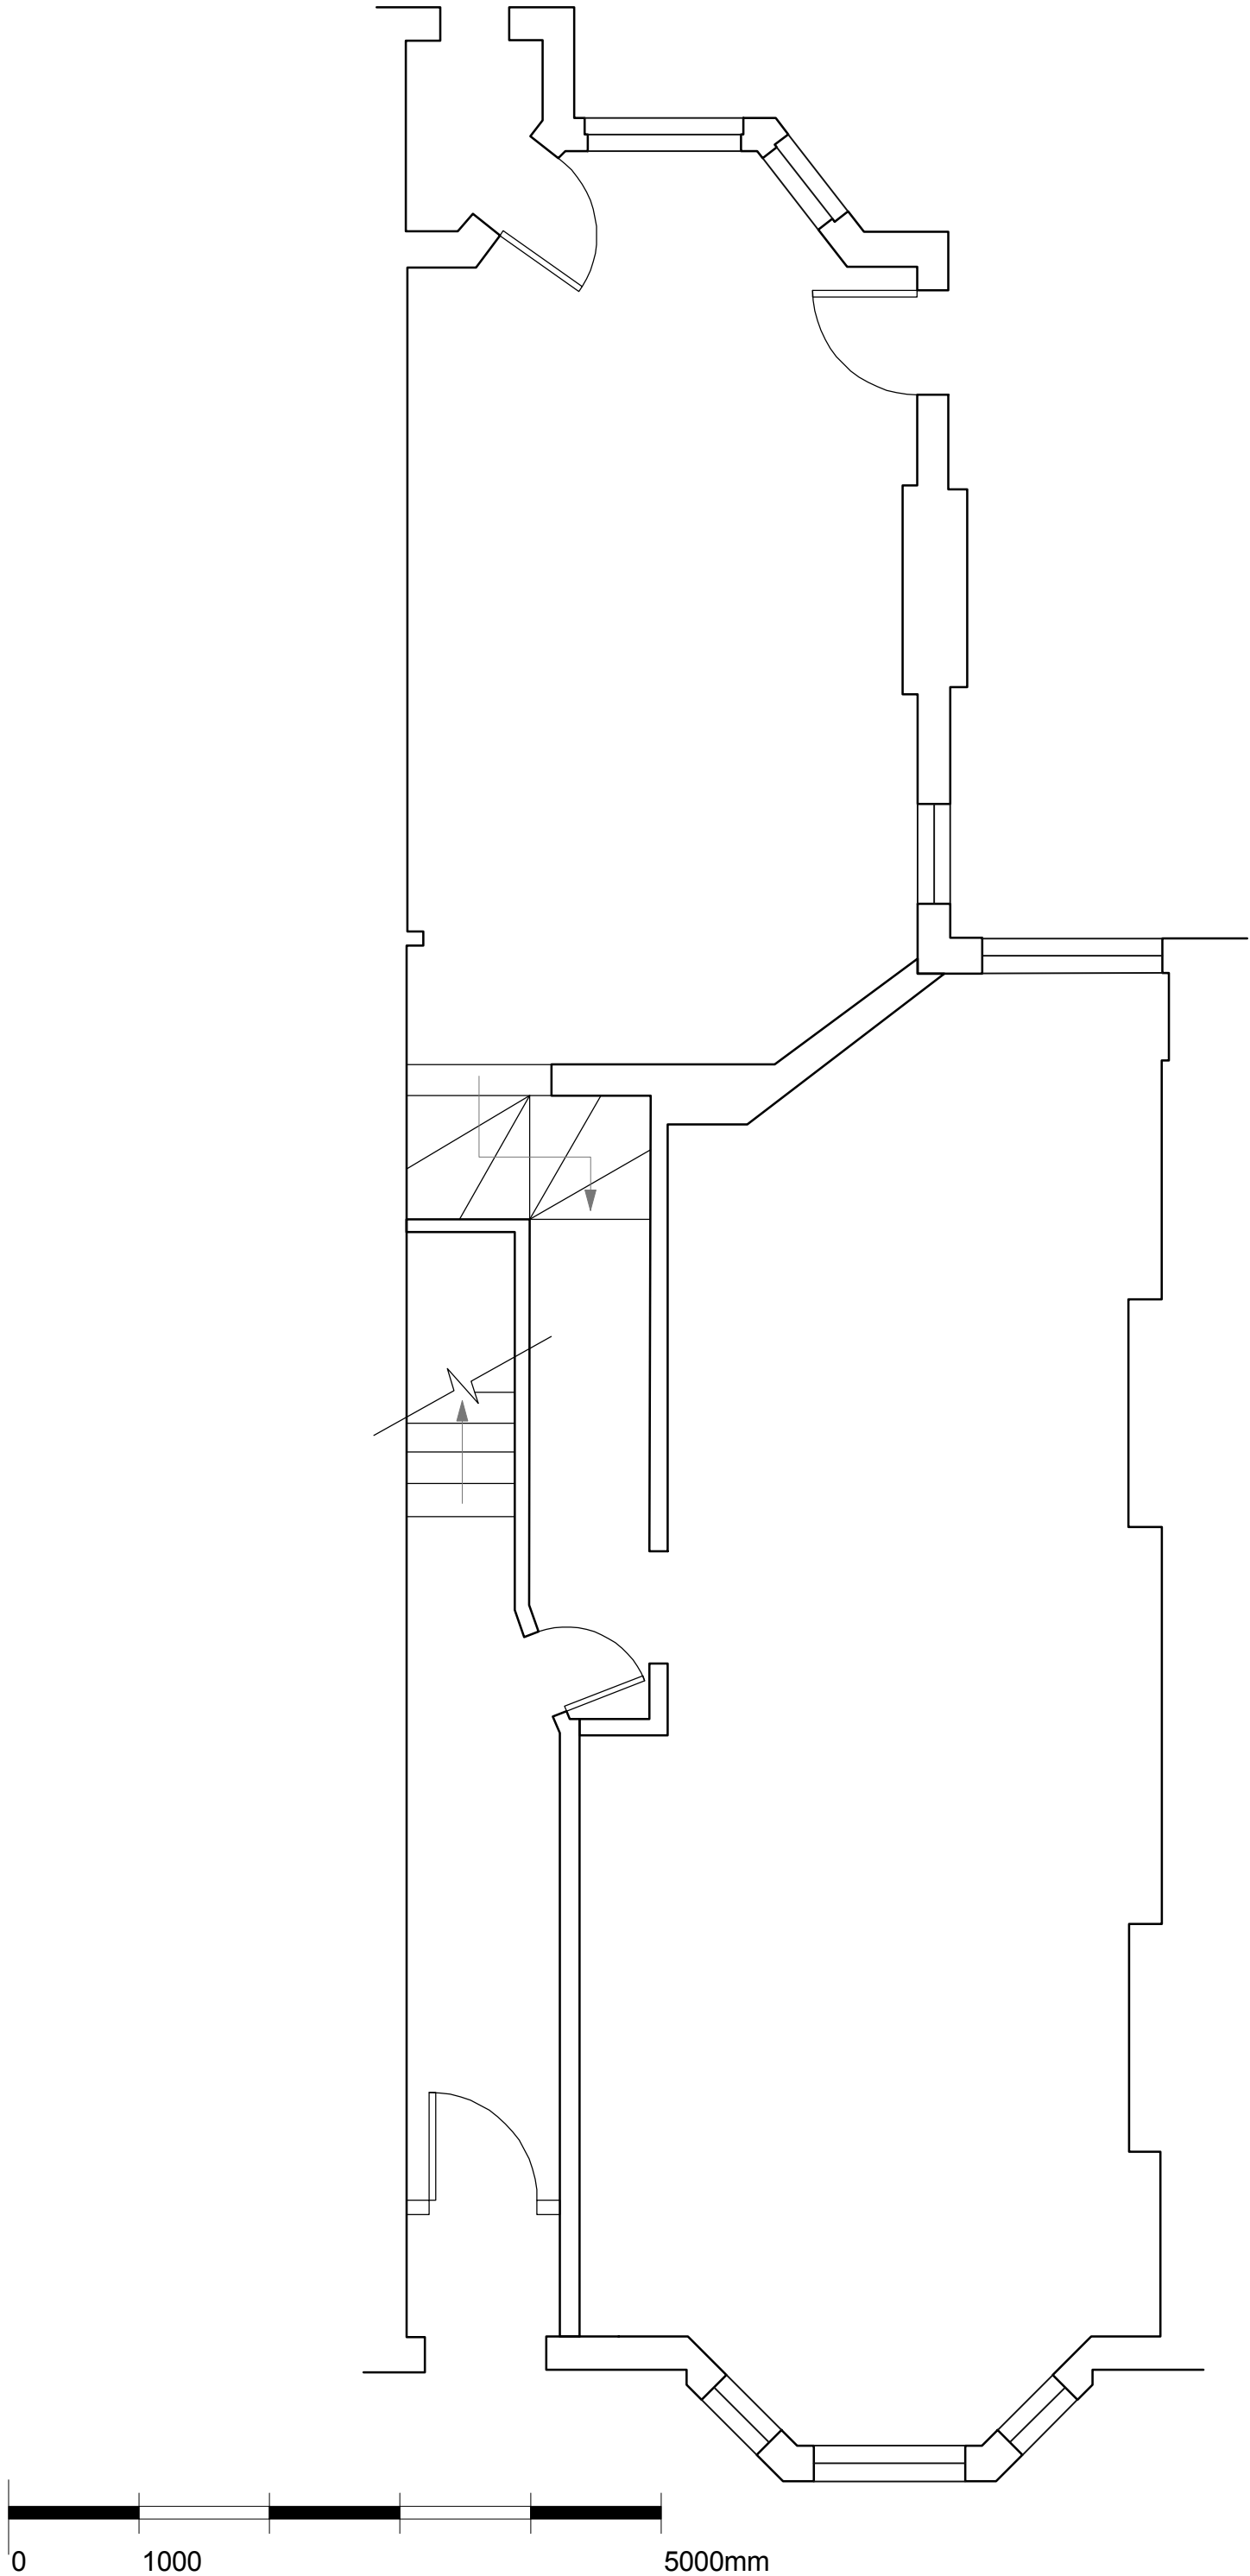


MARCO FERRARA-B		
M +44 797 5644556		
EMAIL marcofb65@hotmail.com		
WWW www.coroflot.com/marcofb		
The drawing must not be scaled and all dimensions are to be checked on site before work is commenced.		
NOTE: 1. The drawing is to be read in conjunction with all other Structural Engineers and Service Engineers drawings and written specifications.		
Job Ref:		
INGLEWOOD ROAD		
KEY PLAN		
Rev: Issued: Drawn:		
10.05.2010		MF
Scale:		
1:50 @ A3		
Dwg No:		
GA-001-A		
PROPOSED GROUND FLOOR PLAN		

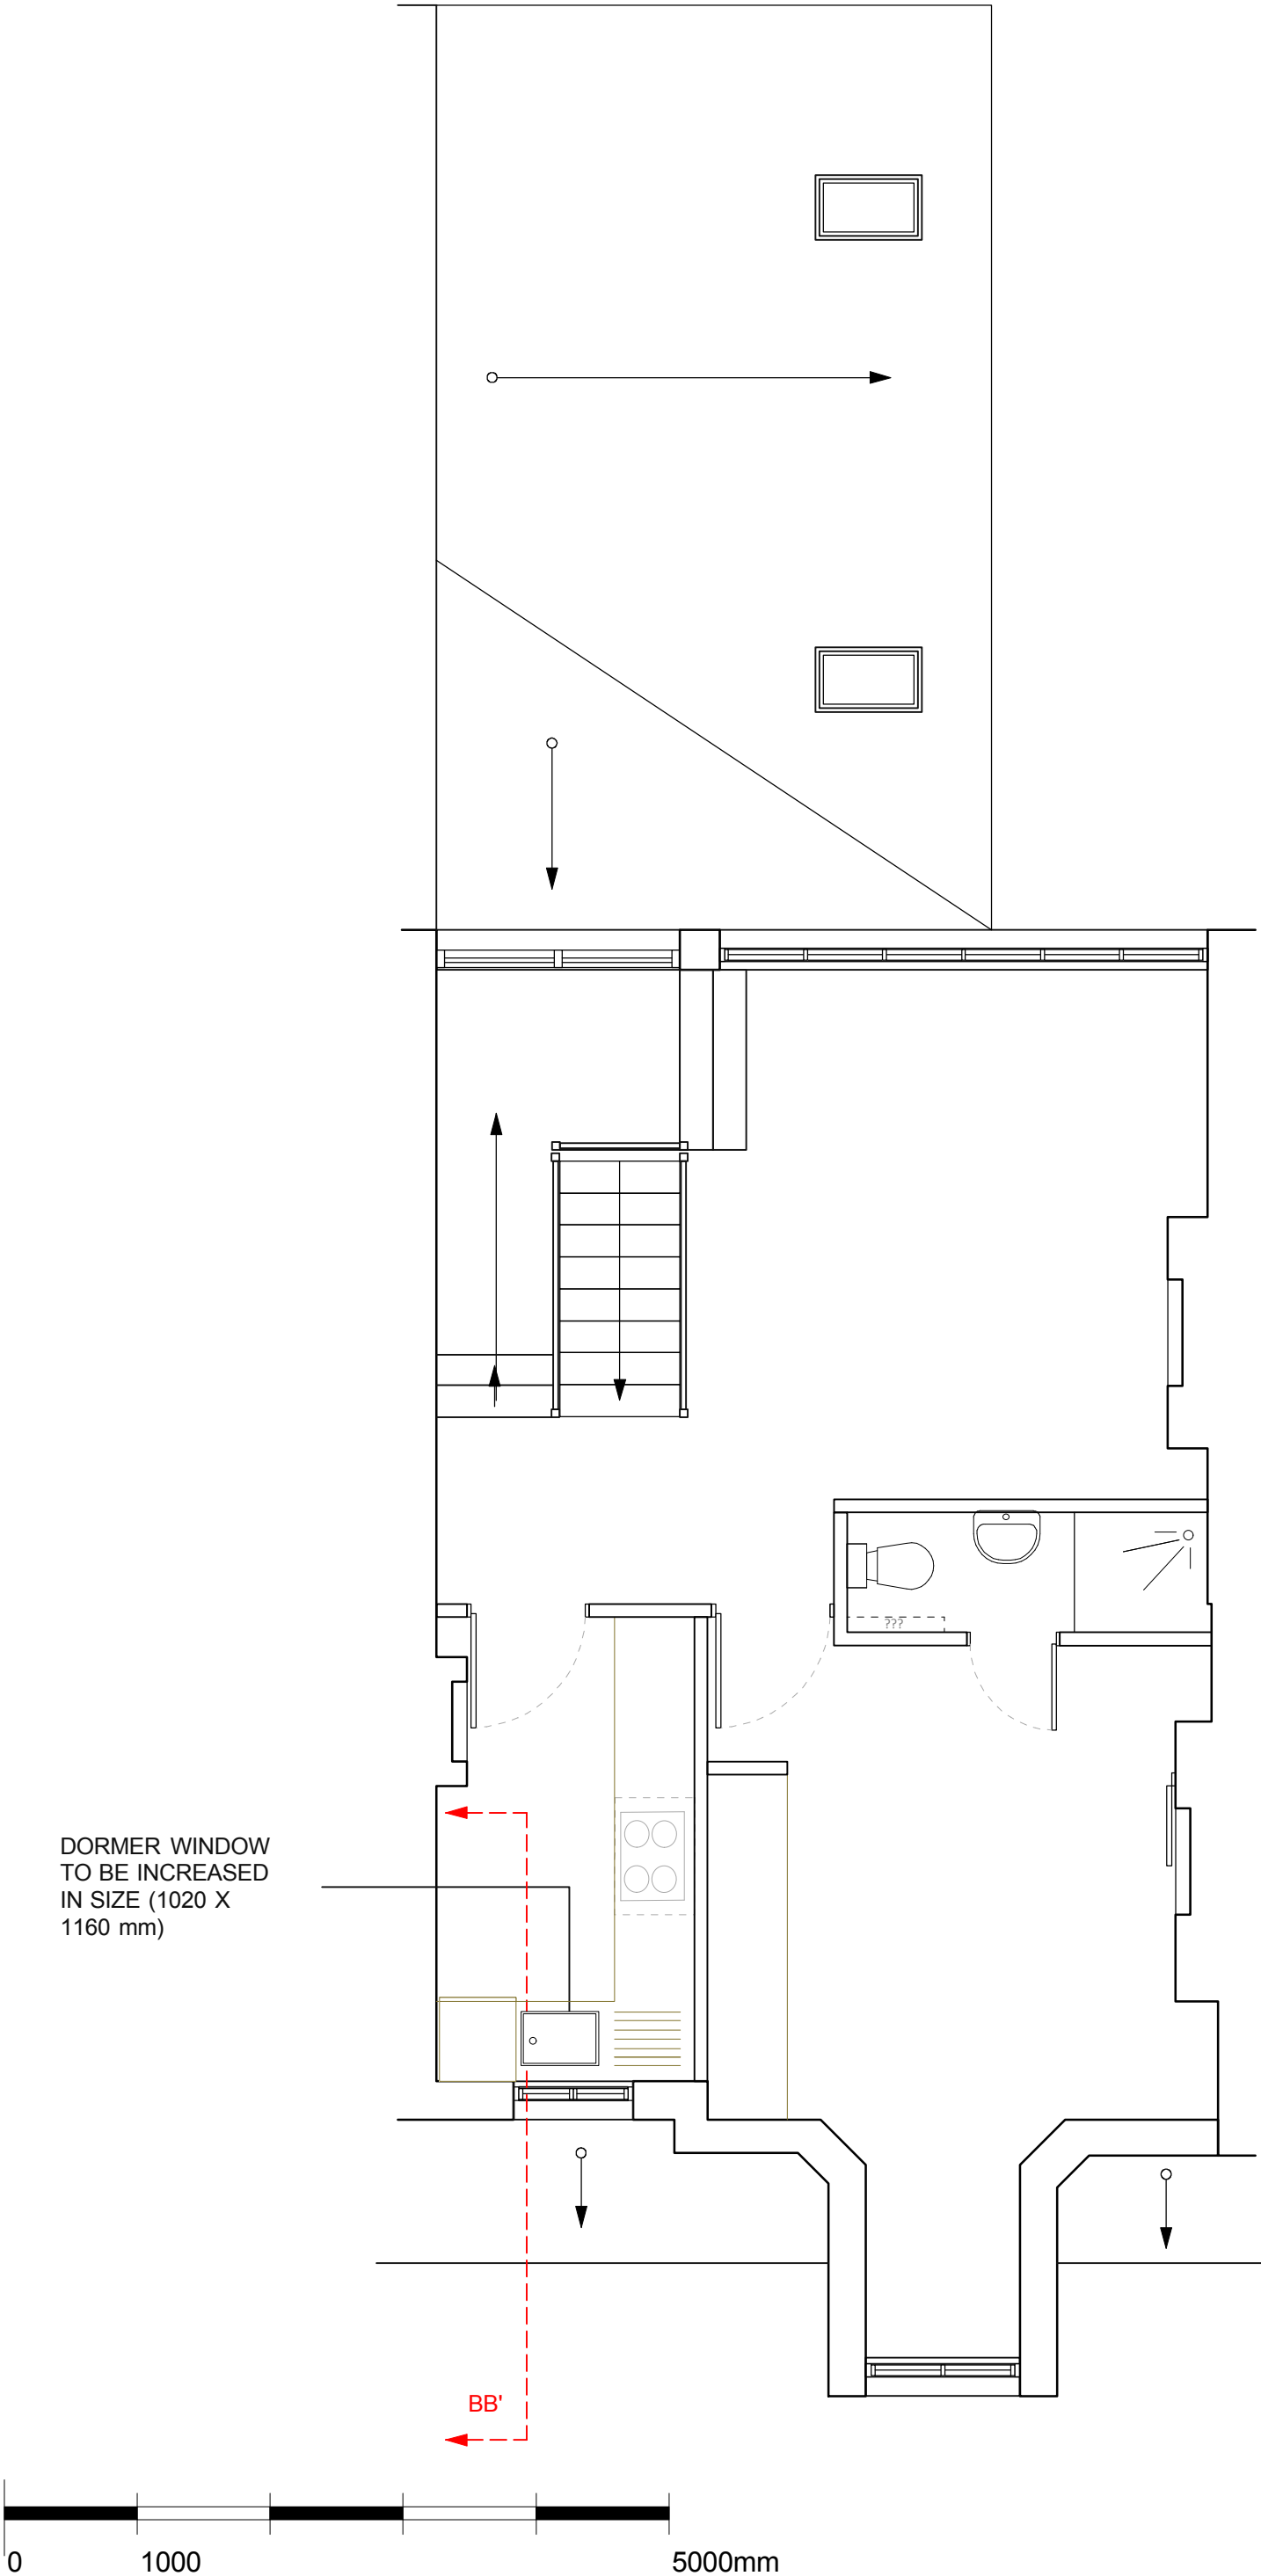


MARCO FERRARA-B		
M +44 797 5644556		
EMAIL marcofb65@hotmail.com		
WWW www.coroflot.com/marcofb		
The drawing must not be scaled and all dimensions are to be checked on site before work is commenced.		
NOTE: 1. The drawing is to be read in conjunction with all other Structural Engineers and Service Engineers drawings and written specifications.		
Job Ref:		
INGLEWOOD ROAD		
KEY PLAN		
Rev: Issued: Drawn:		
10.05.2010		MF
Scale:		
1:50 @ A3		
Dwg No:		
GA-002-A		
PROPOSED 3RD FLOOR PLAN		




MARCO FERRARA-B		
M +44 797 5644556		
EMAIL marcofb65@hotmail.com		
WWW www.coroflot.com/marcofb		
The drawing must not be scaled and all dimensions are to be checked on site before work is commenced.		
NOTE: 1. The drawing is to be read in conjunction with all other Structural Engineers and Service Engineers drawings and written specifications.		
Job Ref:		
INGLEWOOD ROAD		
KEY PLAN		
Rev:	Issued:	Drawn:
	10.05.2010	MF
Scale:		
1:50 @ A3		
Dwg No:		
EL-001-A		
PROPOSED FRONT ELEVATION		

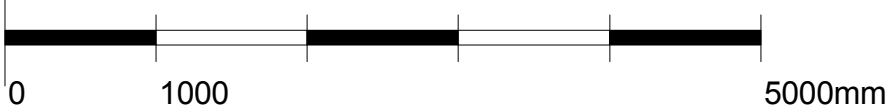


MARCO FERRARA-B		
M +44 797 5644556		
EMAIL marcofb65@hotmail.com		
WWW www.coroflot.com/marcofb		
The drawing must not be scaled and all dimensions are to be checked on site before work is commenced.		
NOTE: 1. The drawing is to be read in conjunction with all other Structural Engineers and Service Engineers drawings and written specifications.		
Job Ref:		
INGLEWOOD ROAD		
KEY PLAN		
Rev:	Issued:	Drawn:
	10.05.2010	MF
Scale:		
1:50 @ A3		
Dwg No:		
EL-002-A		
PROPOSED REAR ELEVATION		

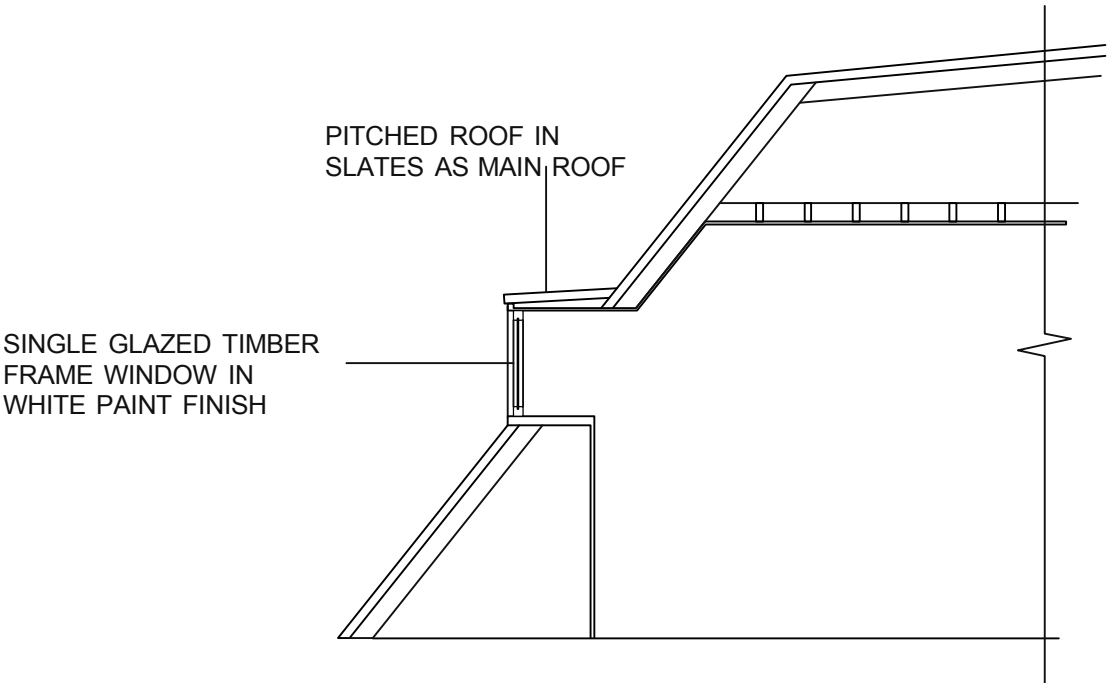

SECTION AA' - SECTION THROUGH EXISTING DORMER WINDOW

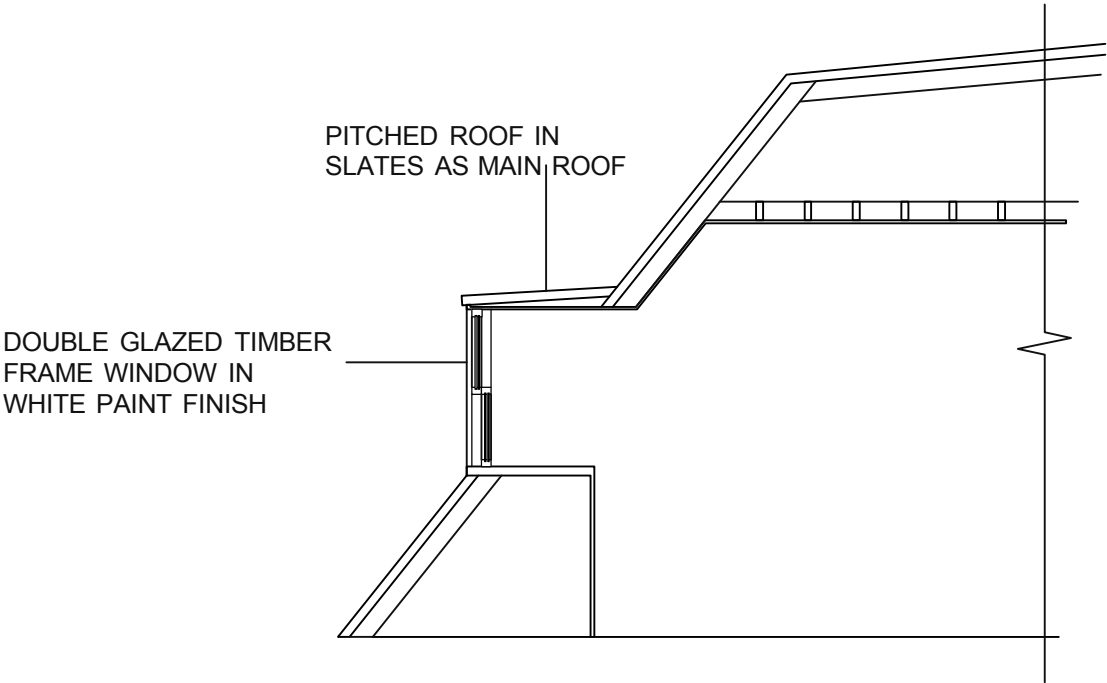

SECTION BB' - SECTION THROUGH PROPOSED DORMER WINDOW

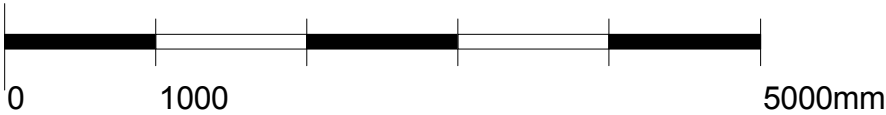

MARCO FERRARA-B M +44 797 5644556 EMAIL marcofb65@hotmail.com WWW www.coroflot.com/marcofb		
The drawing must not be scaled and all dimensions are to be checked on site before work is commenced.		
NOTE: 1. The drawing is to be read in conjunction with all other Structural Engineers and Service Engineers drawings and written specifications.		
Job Ref: INGLEWOOD ROAD		
KEY PLAN		
Rev:	Issued:	Drawn:
10.05.2010		
Scale:		
1:50 @ A3		
Dwg No:		
SE-001-A		
EXISTING AND PROPOSED SECTIONS		