

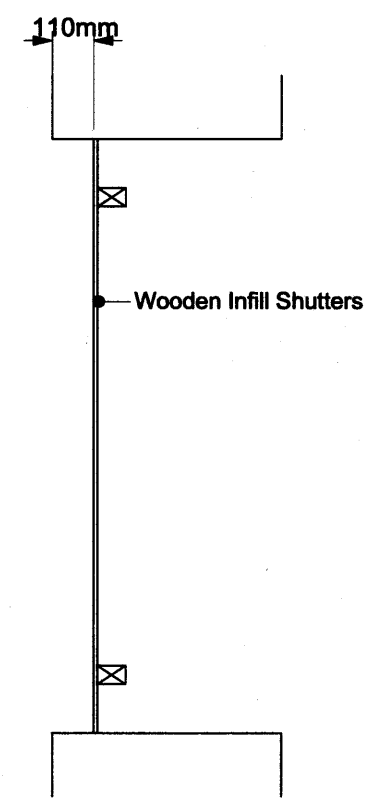
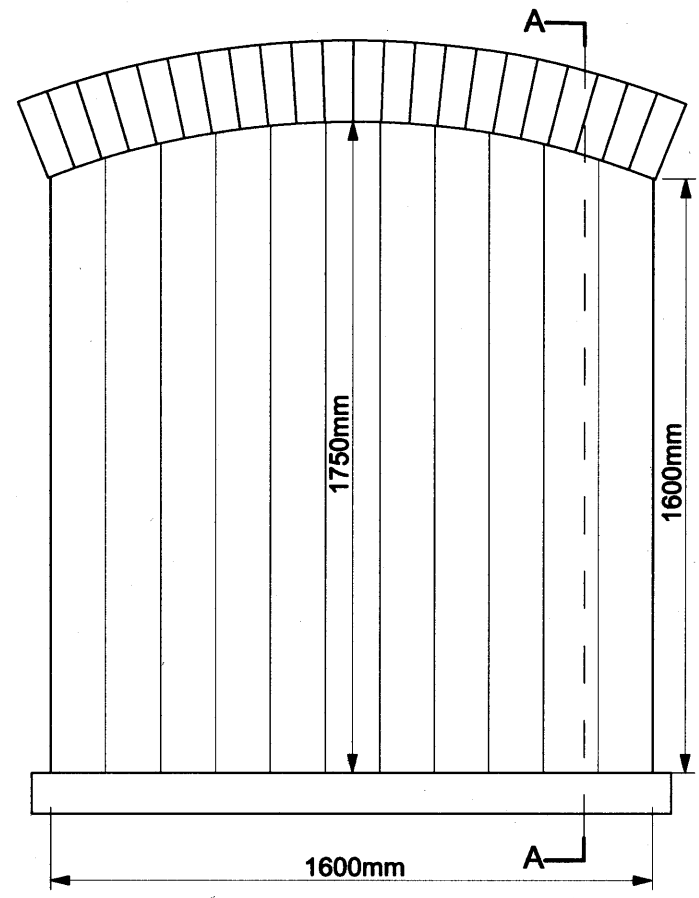


Existing

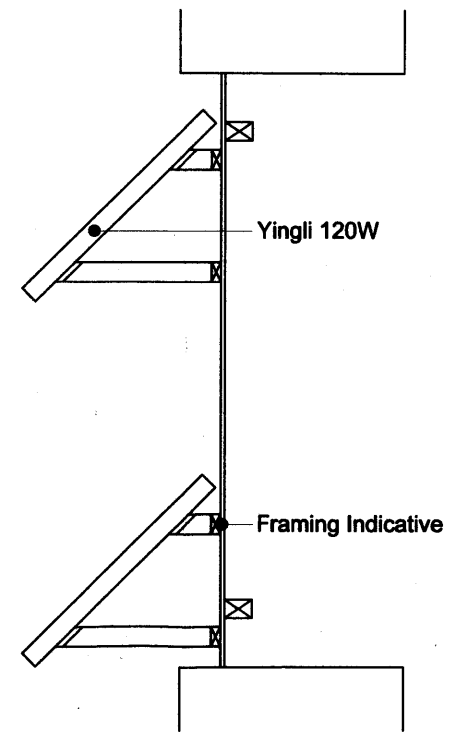


Section A-A

Proposed

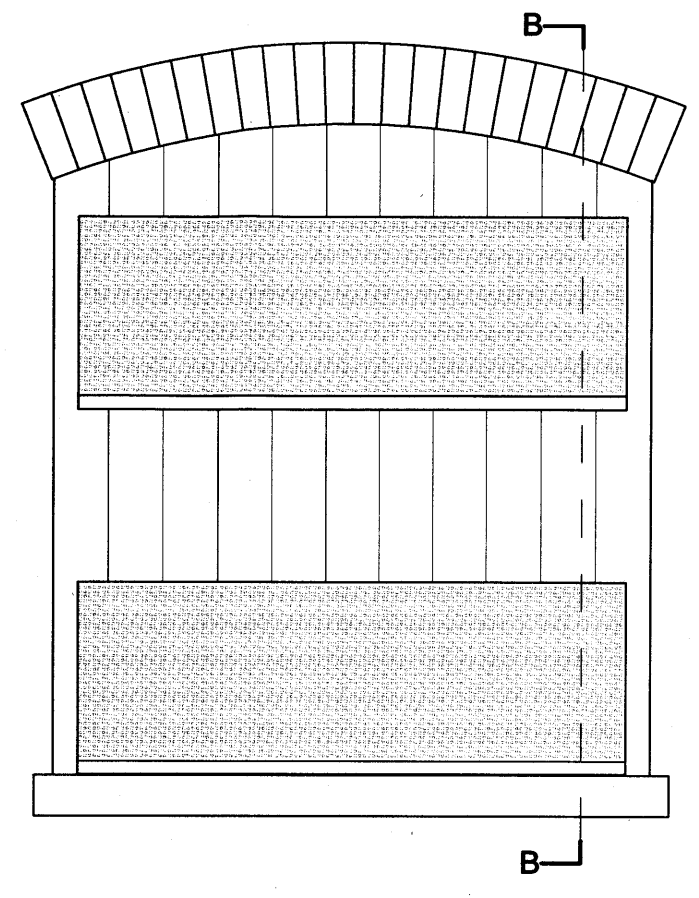

Section B-B

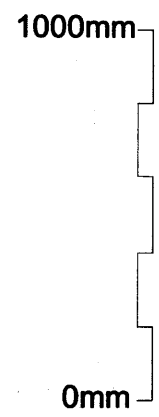

Rev.	Date	Comments

Not for Construction		Scale: 1:20 at A3	Project: Fish and Coal Office: Proposed PV Installation
Work Stage / Status: For Approval	Date: June 2010	Drawing Title: Existing and Proposed Sections and Elevations	