

Layout Sign Off


Client Approved : .

Date : .

NOTES:

1. Please note these drawings are subject to change upon receipt of a detailed survey.

- 1. Existing parapet wall
- 2. Proposed AHU
- 3. Proposed louvred smoke vent to match existing grey metal cladding

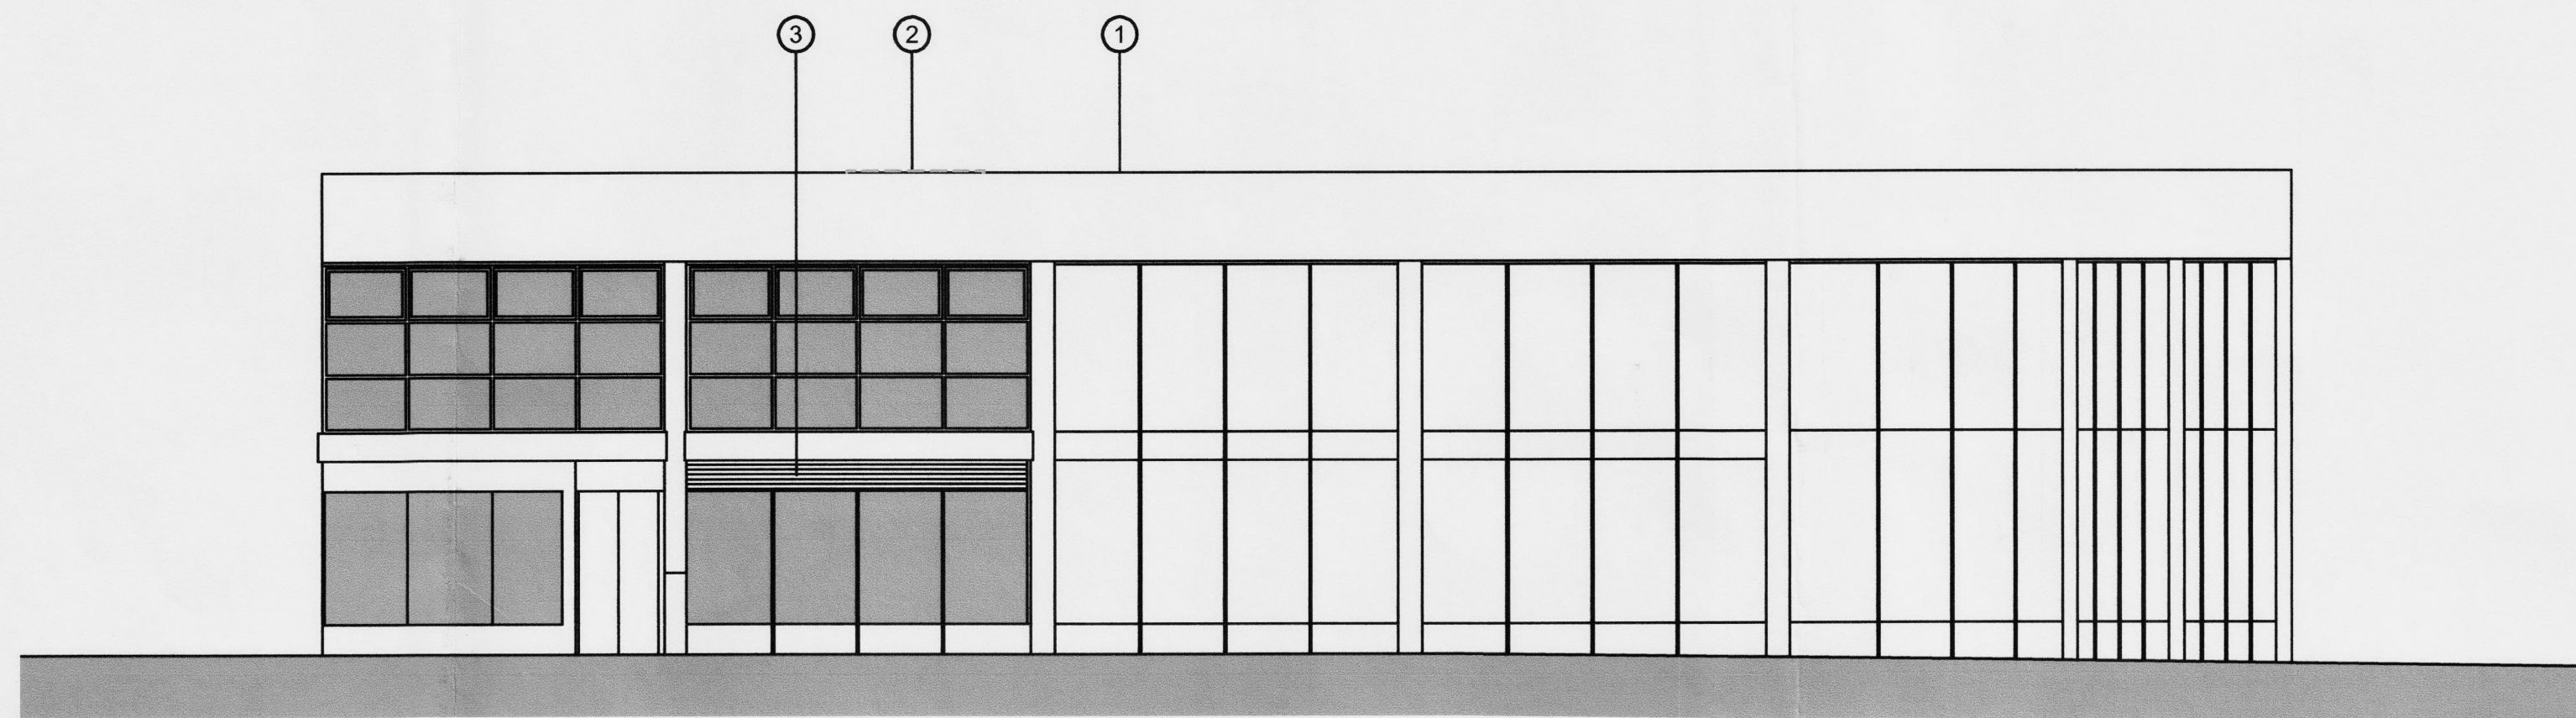

Proposed Drummond Street Elevation

0m 1m 2m 3m 4m 5m
0.5m 1.5m 2.5m 3.5m 4.5m



Proposed Hampstead Road Elevation

0m 1m 2m 3m 4m 5m
0.5m 1.5m 2.5m 3.5m 4.5m

Mark	Revision	Drawn	Date	Checked
02P	Louvred smoke vent added	SLS	12April10	PS
01P	First Issue.	SLS	08March10	PS

Rev. .

**SCOTT
BROWNRIGG**
INTERIOR DESIGN

St Catherine's Court
46-48 Portsmouth Road
Guildford GU2 4DU
T +44 (0)1483 569596
F +44 (0)1483 575830
W scottbrownrigg.com

Client's name
Logica

Job title
Stephenson House
London

Drawing title
Proposed Elevations

Scale
1:100 @ A1

Drawn Checked Date
SLS PS 08.03.10

Job No Drawing No Rev
13994 -GA-(11)-002 02P

Status
PLANNING