


EXISTING PLAN SCALE 1:50

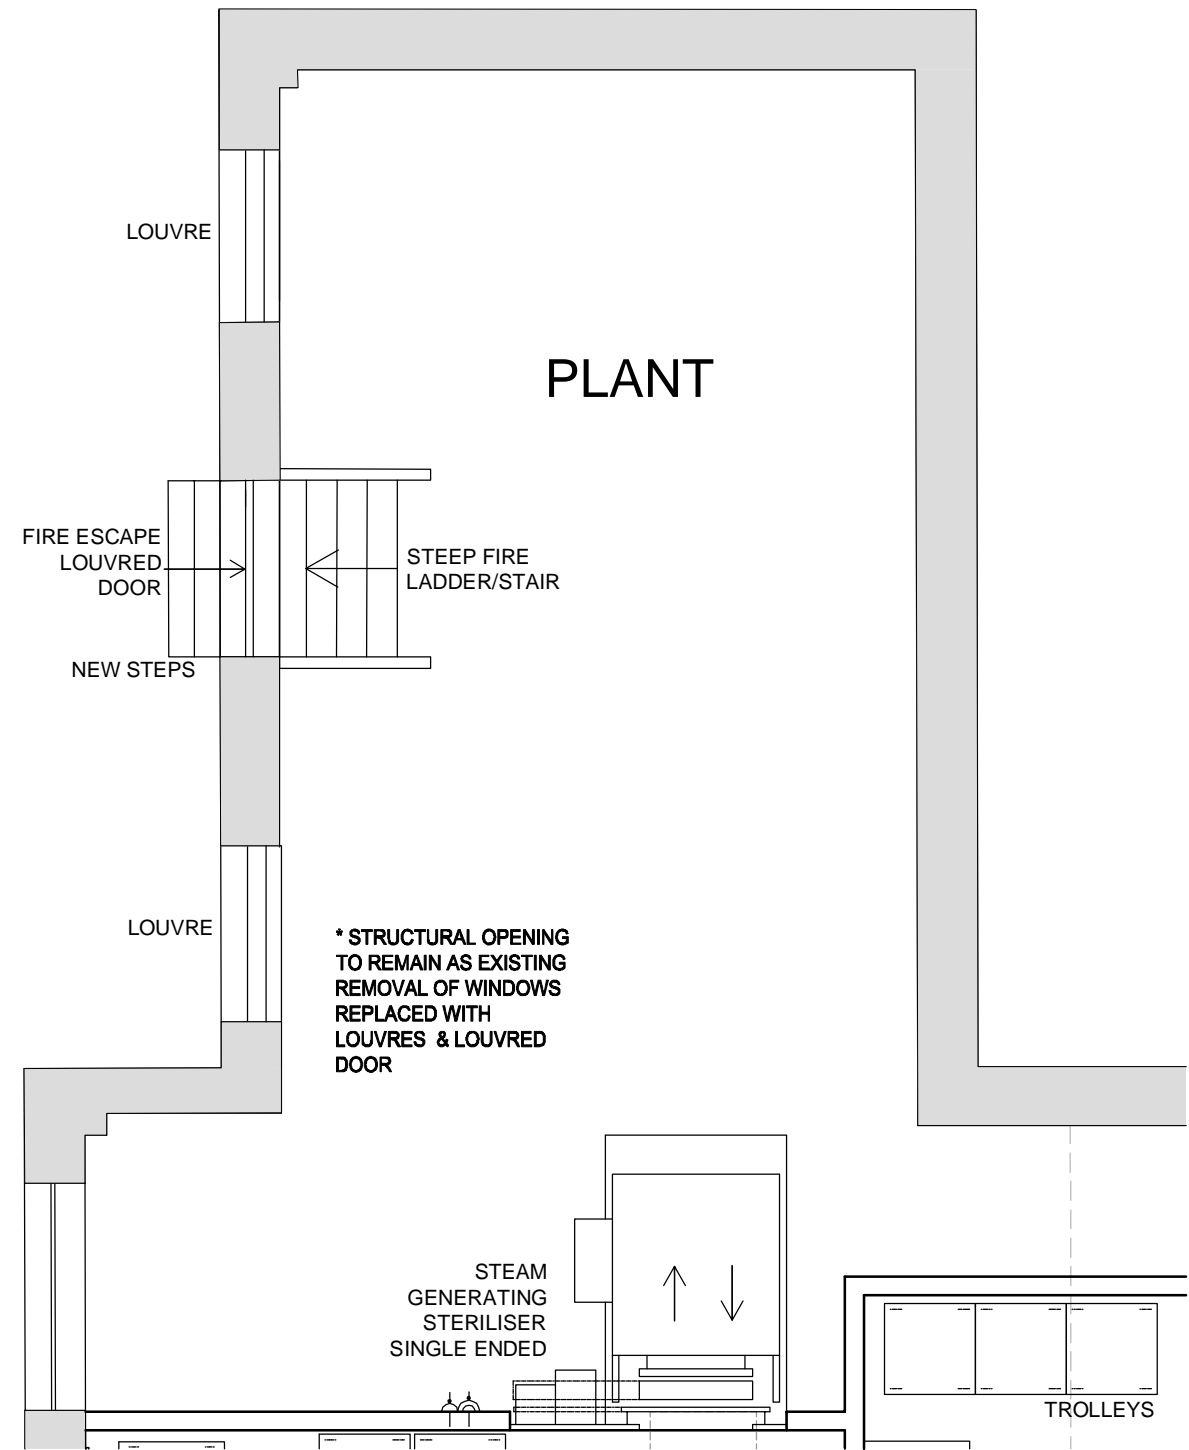

PROPOSED PLAN SCALE 1:50

DO NOT SCALE FROM THIS DRAWING. WORK ONLY FROM FIGURED DIMENSIONS.			
ALL ERRORS AND OMISSIONS TO BE REPORTED TO THE ARCHITECT.			
THIS DRAWING TO BE READ IN CONJUNCTION WITH RELEVANT CONSULTANT'S DRAWINGS.			
TYPE KEY:	SKE-SKETCH DESIGN	PLA-PLANNING	FSC-FIRE SAFETY @### SUR-SURVEY
	1:1		_STW-General Arrangement.ctb
OFFICE USE:	MOD. TIME: 5/11/2010 5:38:00 PM	PDF-XChange 3.0.pc3	
	PLOT TIME: 5/12/2010 10:44:24 AM	MOD. BY: Sukie Dhillon	

Preliminary Issue	SD	AF	11.05.10	P1
	ORIG.	CHK.	DATE	ISSUE

Scott Tallon Walker Architects				19 Merrion Square Dublin 2 Ireland Tel. +353-1-6693000 Fax +353-1-6613300			
CLIENT		DRAWING		CAD REF:			
UCLH Eastman Dental Hospital		Existing and Proposed Plan		K:\10\10014\PLA\10014-PLA-002			
PROJECT		SCALE		PROJ. NO.	TYPE	DWG. NO.	ISSUE
CSSD		1:50		10014-PLA-002			P1
SITE		PROJECT ARCHITECT		E-mail: mail@stw.ie Web: www.stw.ie			
Eastman Dental Hospital, Gray's Inn Rd		@A3					