


SECTION EXISTING SCALE 1:20



SECTION PROPOSED SCALE 1:20

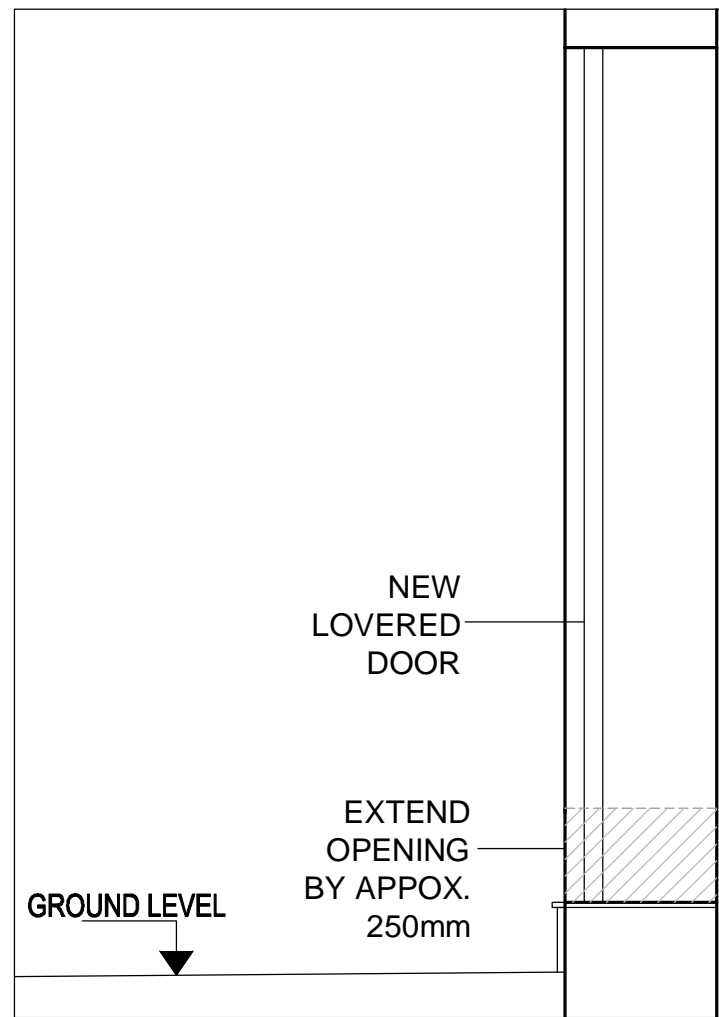

SITE PHOTO SCALE N/A
Opening to extended

DO NOT SCALE FROM THIS DRAWING. WORK ONLY FROM FIGURED DIMENSIONS.			
ALL ERRORS AND OMISSIONS TO BE REPORTED TO THE ARCHITECT.			
THIS DRAWING TO BE READ IN CONJUNCTION WITH RELEVANT CONSULTANT'S DRAWINGS.			
TYPE KEY:	SKE-SKETCH DESIGN	PLA-PLANNING	FSC-FIRE SAFETY @### SUR-SURVEY
	1:1		_STW-General Arrangement.ctb
OFFICE USE:	MOD. TIME: 5/28/2010 12:20:53 PM	PDF-XChange 3.0.pc3	
	PLOT TIME: 5/28/2010 12:21:04 PM	MOD. BY: Sukie Dhillon	

Preliminary Issue	SD	AF	28.05.10	P1
	ORIG.	CHK.	DATE	ISSUE

Scott Tallon Walker Architects				19 Merrion Square Dublin 2 Ireland Tel. +353-1-6693000 Fax +353-1-6613300			
CLIENT		DRAWING		CAD REF:			
UCLH Eastman Dental Hospital		Existing and Proposed Section		K:\10\10014\PLA\10014-PLA-004			
PROJECT		SCALE		PROJ. NO.	TYPE	DWG. NO.	ISSUE
CSSD		1:20		10014-PLA-004			P1
SITE		PROJECT ARCHITECT		E-mail: mail@stw.ie Web: www.stw.ie			
Eastman Dental Hospital, Gray's Inn Rd		©A3					