



FOR THE ARCHITECT'S USE ONLY
ALL DIMENSIONS MUST BE CHECKED ON SITE AND
INCORPORATED INTO THE DRAWING.
THE DRAWING AND ANY DESIGN NOTATION ARE THE
PROPERTY OF BROOKS / MURRAY ARCHITECTS.
NO PART OF THIS DRAWING MAY BE REPRODUCED OR
TRANSMITTED IN ANY FORM OR BY ANY MEANS
WITHOUT THE WRITTEN PERMISSION OF BROOKS / MURRAY ARCHITECTS.

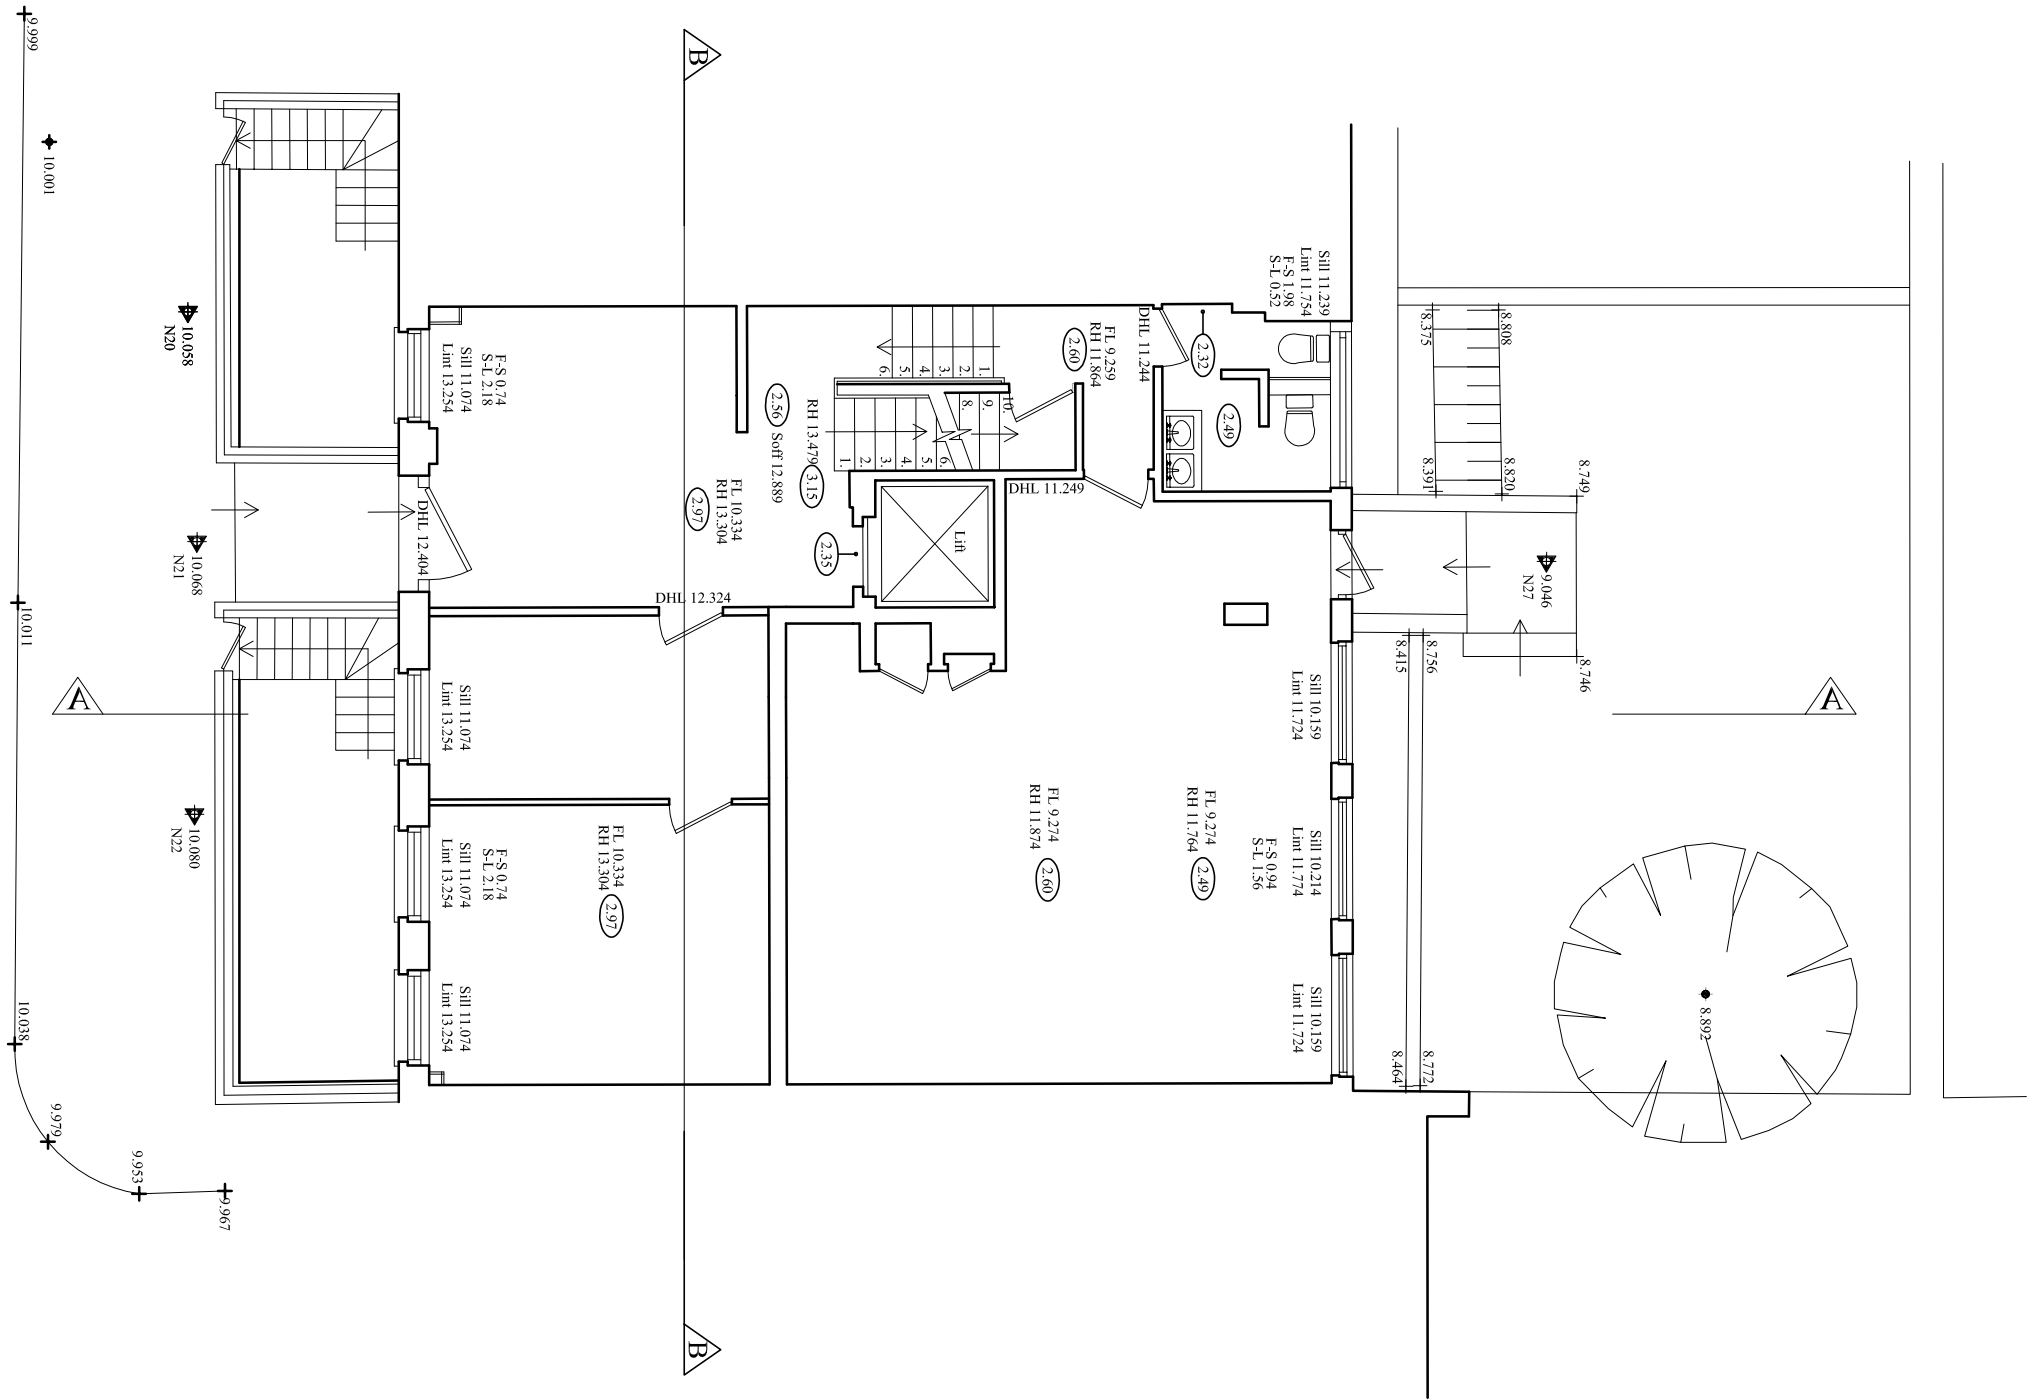


Key Plan
1/100 @ A1
1/200 @ A3

Adjacent building
4 Tavistock Place

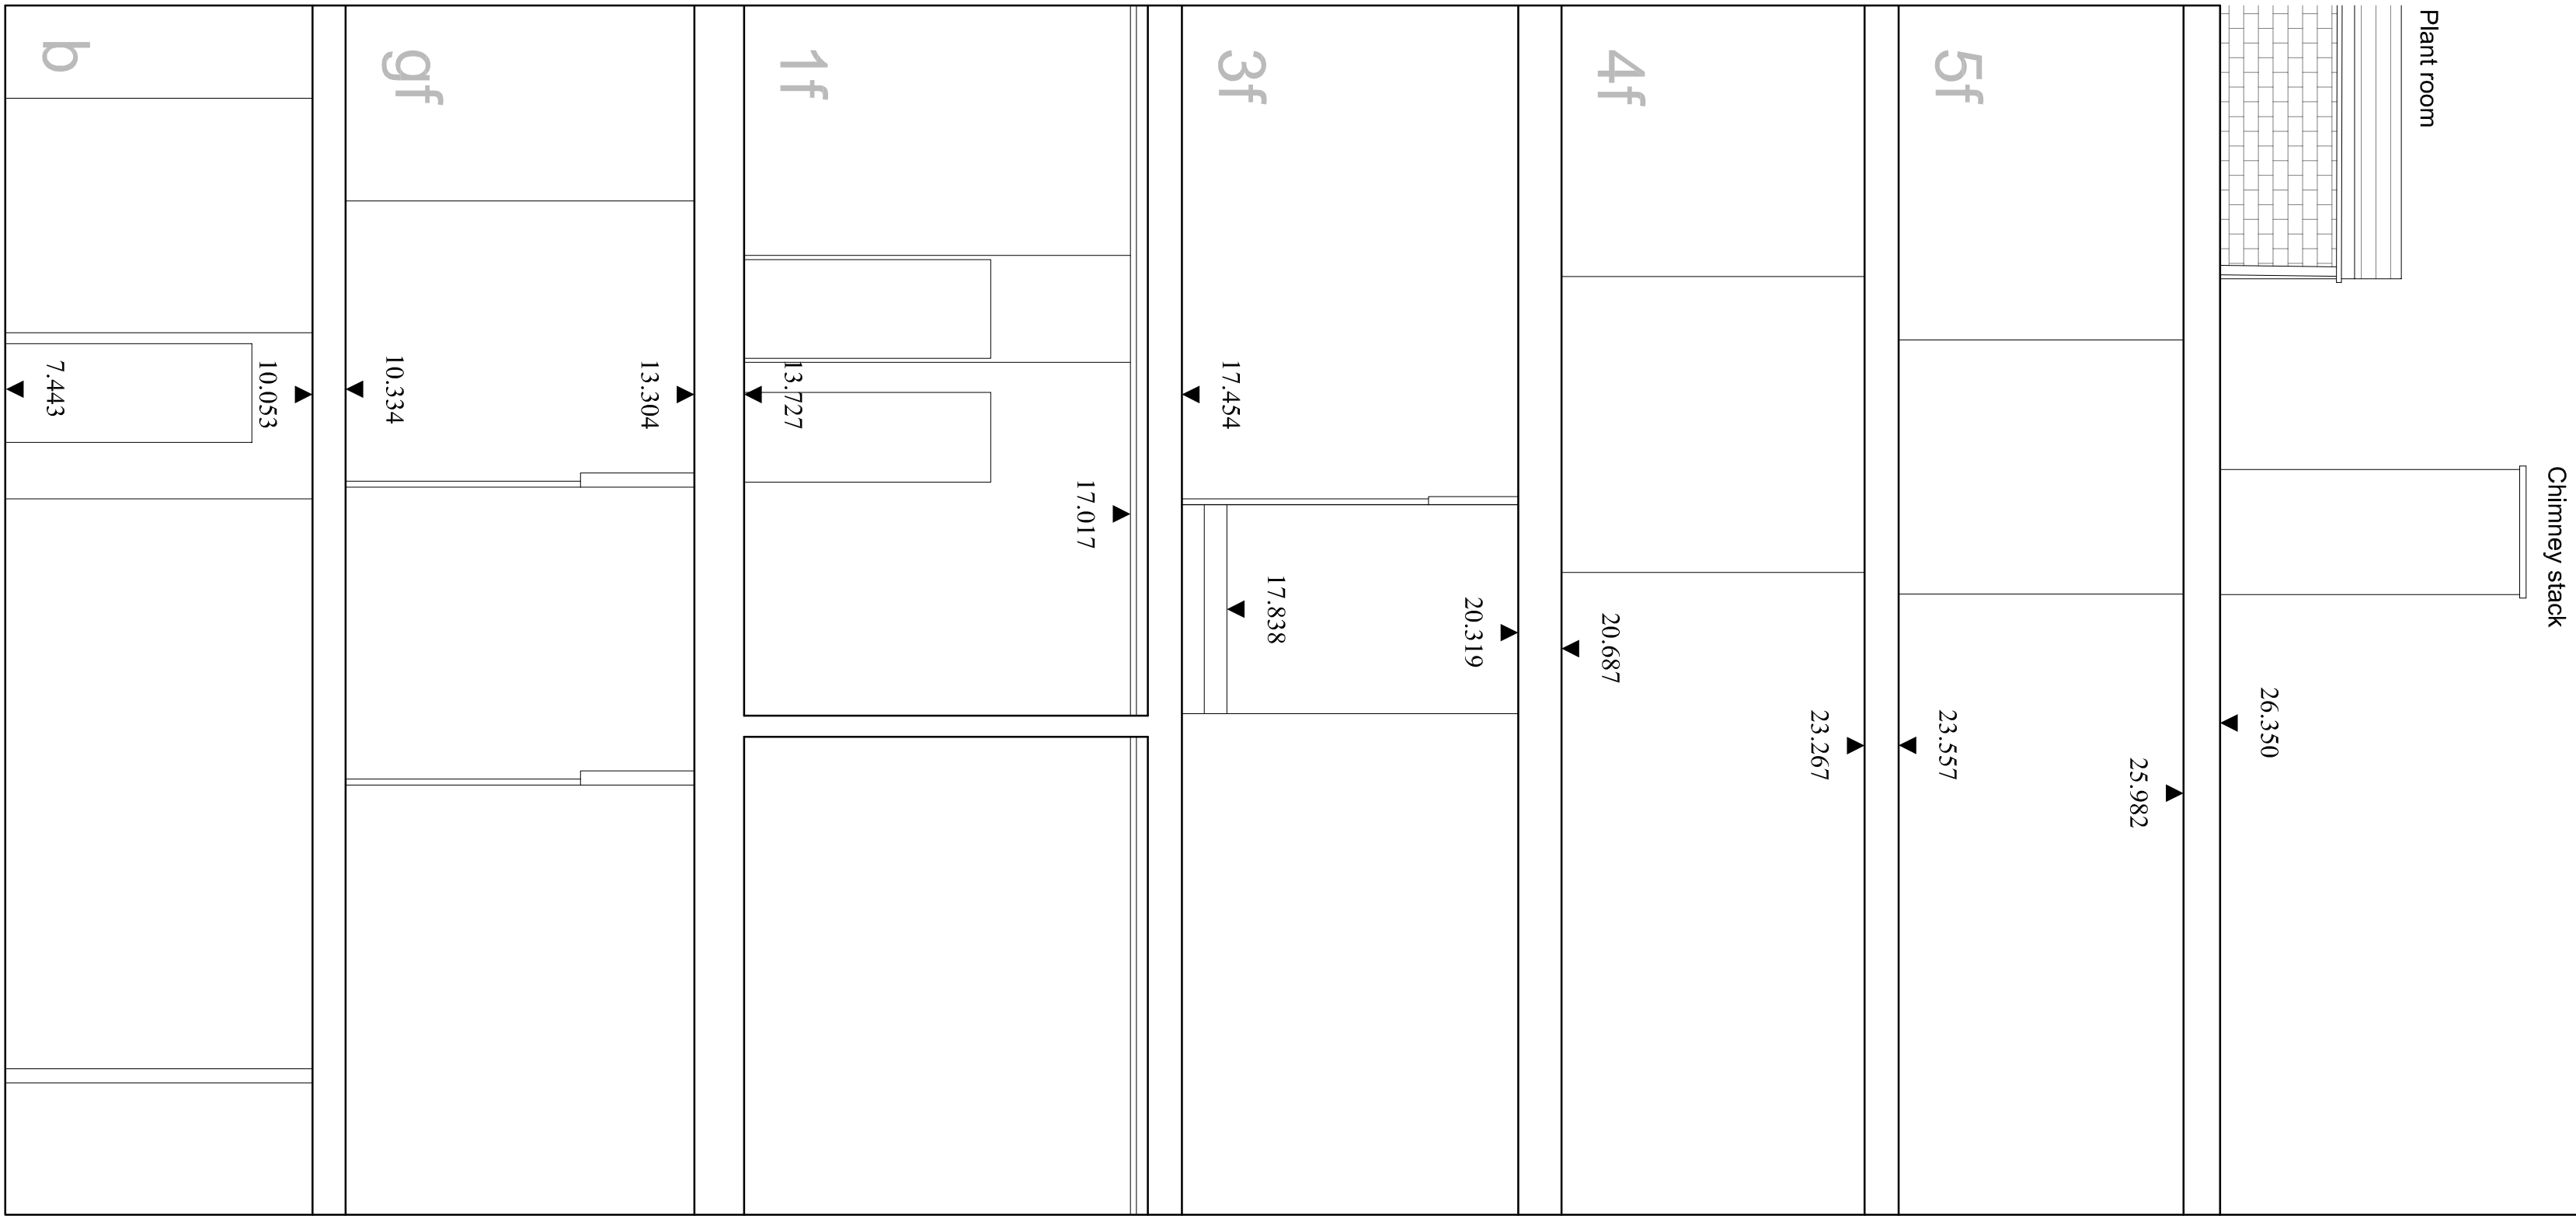

Section of existing office building, 2 Tavistock Place

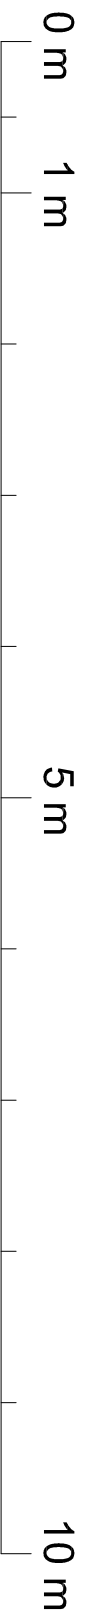

CLIENT:
Rosevale Ltd

JOB:
2 Tavistock Place

DATE: MAY 2010
DRAWING TITLE:
As existing Section BB

DRAWING NUMBER:
02813 - E201

BROOKS / MURRAY

ARCHITECTS
8-10 NEW NORTH PLACE
LONDON EC2A 4JA
TEL: 020 7739 8955
FAX: 020 7739 8944
enquiries@brooksmurray.com