



FOR BUILDING INFORMATION ONLY.
ALL DIMENSIONS MUST BE CHECKED ON SITE AND
NOT SCALE FROM THIS DRAWING.
THIS DRAWING AND ANY DESIGN RELATED THEREON ARE THE
PROPERTY OF BROOKS / MURRAY ARCHITECTS.
NO PART OF THIS DRAWING MAY BE REPRODUCED OR
TRANSMITTED IN ANY FORM OR BY ANY MEANS
ELECTRONIC OR MECHANICAL, INCLUDING PHOTOCOPYING,
RECORDING OR BY ANY INFORMATION STORAGE AND
RETRIEVAL SYSTEM, WITHOUT PERMISSION IN WRITING
FROM BROOKS / MURRAY ARCHITECTS.

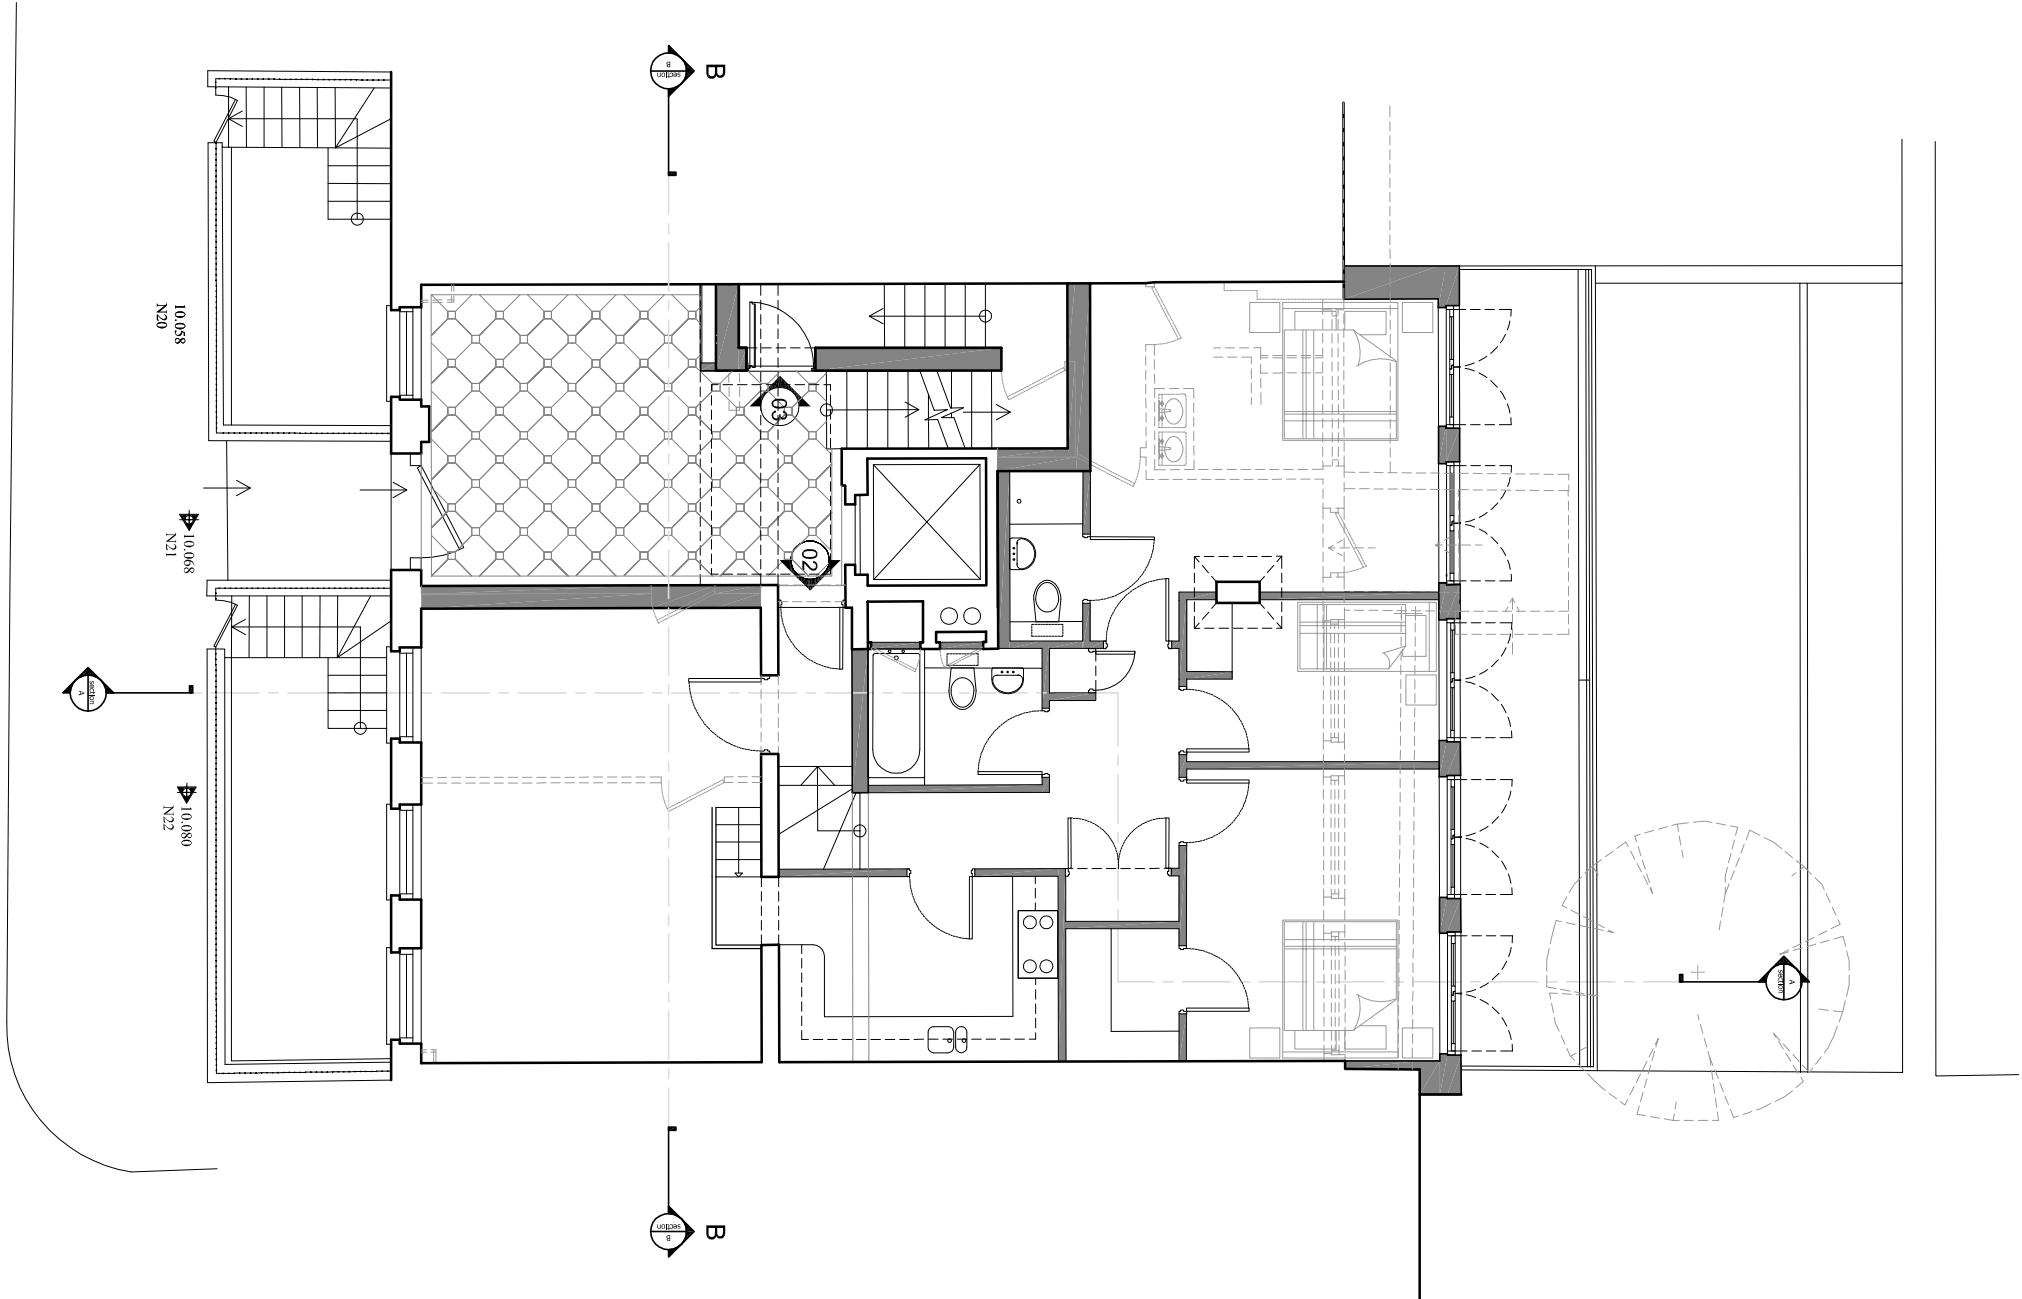

Key plan
1/100@A1
1/200@A3

Adjacent building
4 Tavistock Place

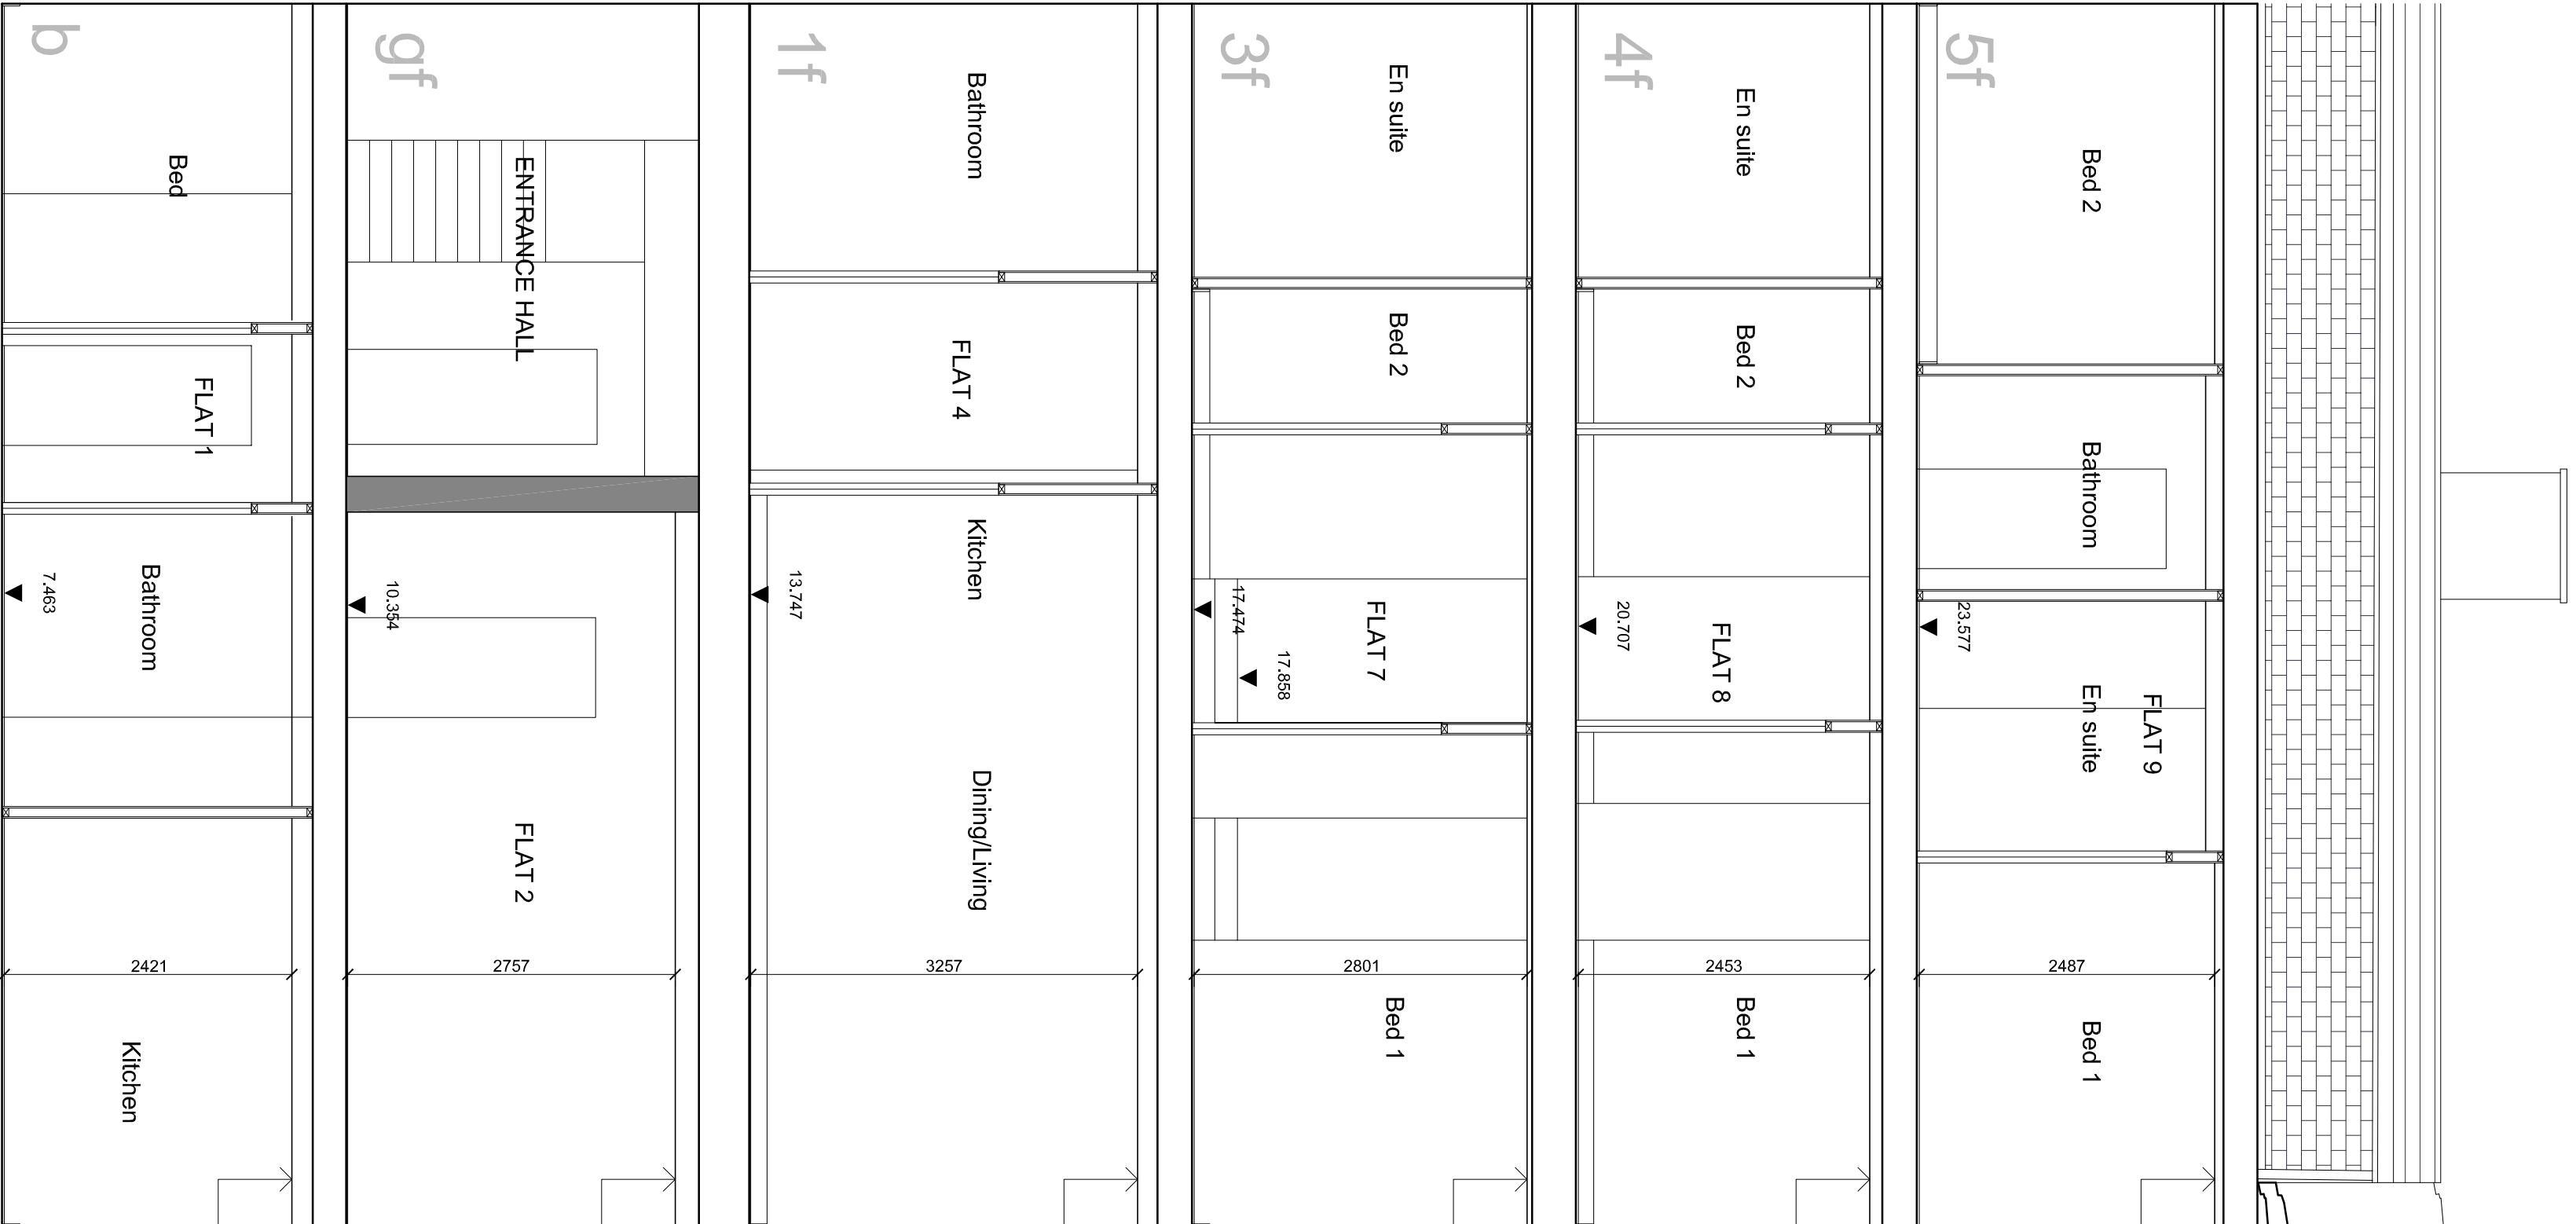

Proposed section BB, 2 Tavistock Place

0 m 1 m 5 m 10 m

Rev.	Amendment	Date
A		
B		
C		
D		

BROOKS / MURRAY

ARCHITECTS

8-10 NEW NORTH PLACE
LONDON EC2A 4JA
TEL: 020 7739 8955
FAX: 020 7739 8944
enquiries@brooksmurray.com

CLIENT:
Rosevale Ltd

JOB:
2 Tavistock Place

DATE: **30/05/2010**
DRAWING TITLE:
Proposed Section BB

DRAWING NUMBER:
02813 - P211