


300 //

2400

8760

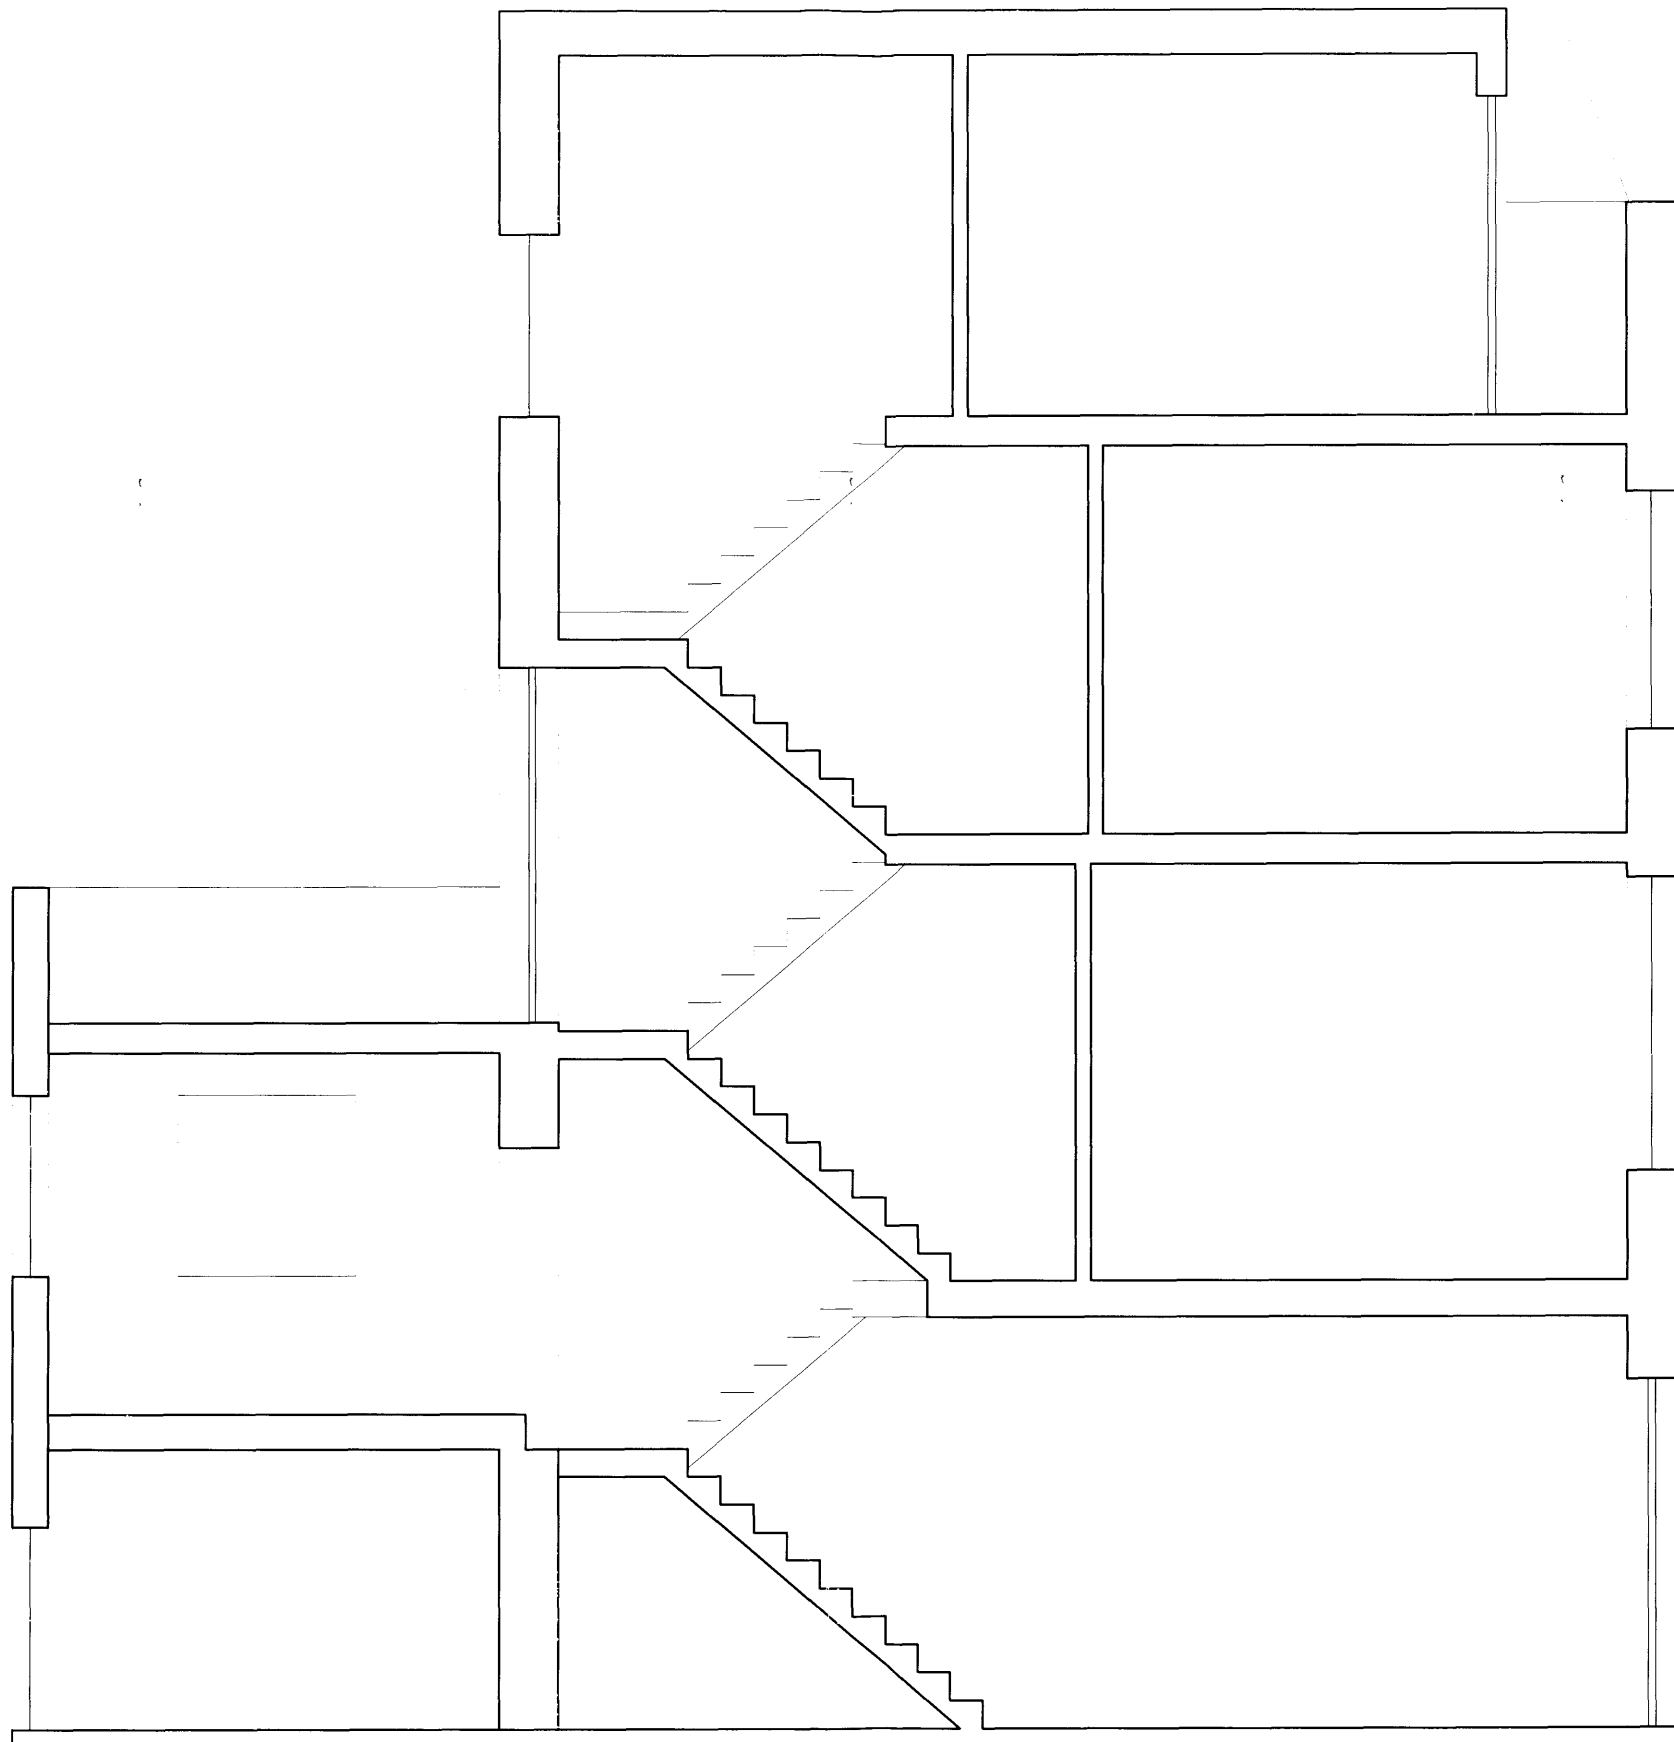

PROPOSED SECTION A-A

**FLAT B, 18 GRAFTON TERRACE, NW3**

DO NOT SCALE  
ALL DIMENSIONS TO BE CHECKED ON SITE  
ERRORS TO BE REPORTED IMMEDIATELY TO THE ARCHITECT  
TO BE READ IN CONJUNCTION WITH ALL RELEVANT ARCHITECTS  
SERVICES AND STRUCTURAL ENGINEERS DRAWINGS

© A R E MARTIN

REV: DATE: DESCRIPTION:

**AMP ARCHITECTURE**

79 BELSIZE PARK GARDENS LONDON NW3 4JF T: 02072951436 E: amartin.arch@gmail.com

PROJECT NO: 18 GRAFTON TERRACE

DATE: 20 MAY 2009

SCALE: 1:500 A3

DRAWING TITLE: PROPOSED SECTION

DRAWING NO: P03

UNLESS INDICATED BELOW THIS

DRAWING IS FOR INFORMATION ONLY

**PLANNING**

REV: