


A3

This drawing is to be read in conjunction with all other contract documents and specifications and all other consultants drawings.
All levels and dimensions should be checked on site and any discrepancies notified to the Architect prior to proceeding with works.
THIS DRAWING IS COPYRIGHT. No drawing shall be reproduced in any form without prior written permission of Eric Parry Architects

PLANNING

No. 41
AS CONSENTED SCHEME
LBC 2007/3397/P

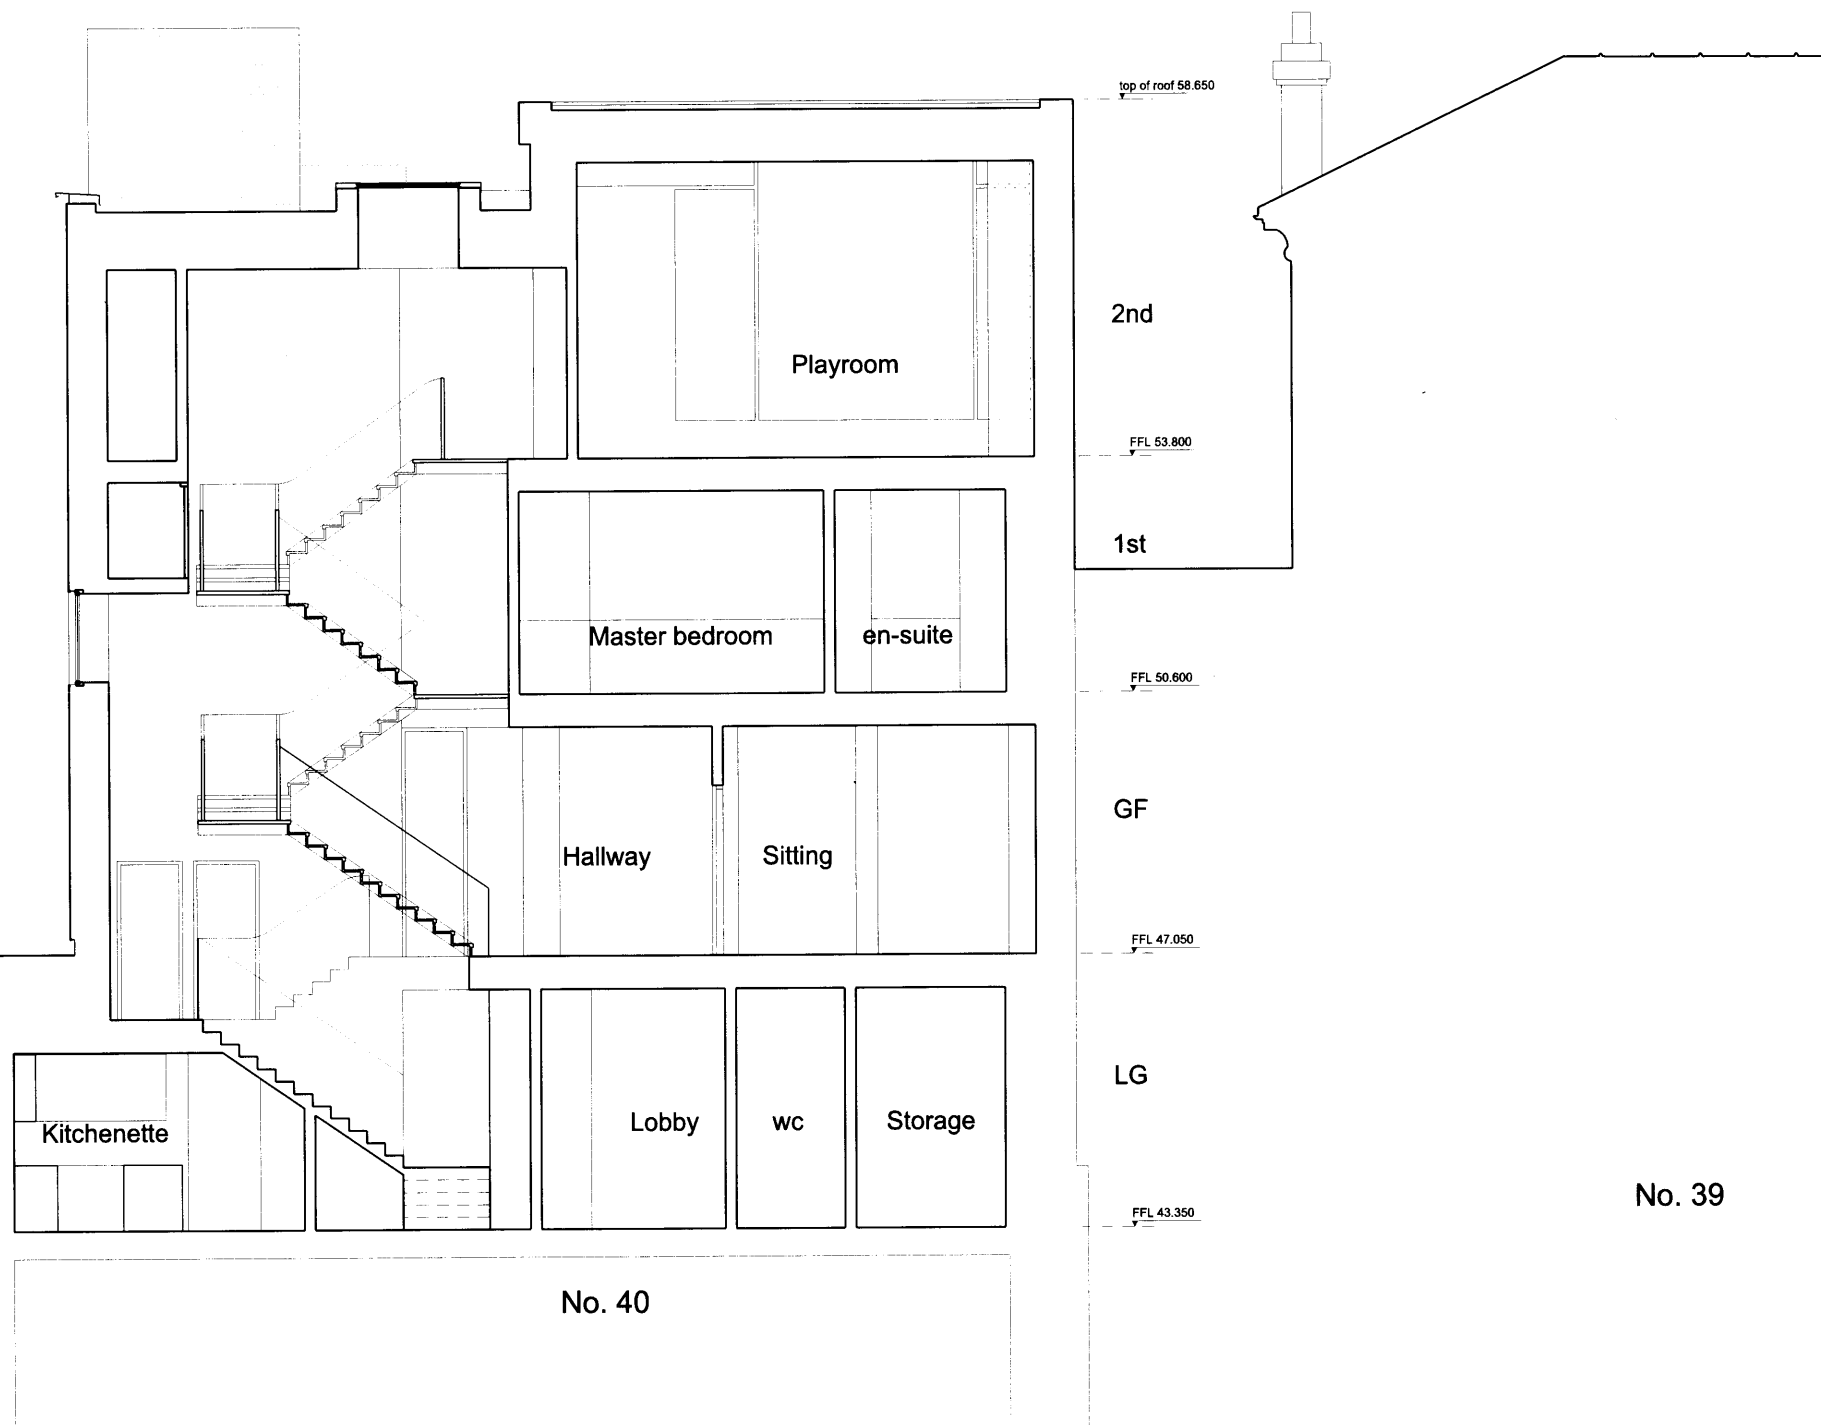

No. 39

No. 40

Rev	Description	Date	By	Client	Scale	Drawn by	RD
P0	Issued for planning	14.05.10	BL	Queen's Grove Residents	1: 100		
P1	Issued for planning	17.05.10	BL	40 Queen's Grove, NW8	May 2010		RK
				Revised Proposed Cross Section CC			
				Eric Parry Architects			
				28 - 42 Banner Street London EC1Y 8QE Tel 020 7608 9600 Fax 020 7608 9601 www.ericparryarchitects.co.uk			
				drawing no			
				rev			
				EPA QGR 03 121			P1