


A3

This drawing is to be read in conjunction with all other contract documents and specifications and all other consultants drawings.
All levels and dimensions should be checked on site and any discrepancies notified to the Architect prior to proceeding with works.
THIS DRAWING IS COPYRIGHT. No drawing shall be reproduced in any form without prior written permission of Eric Parry Architects

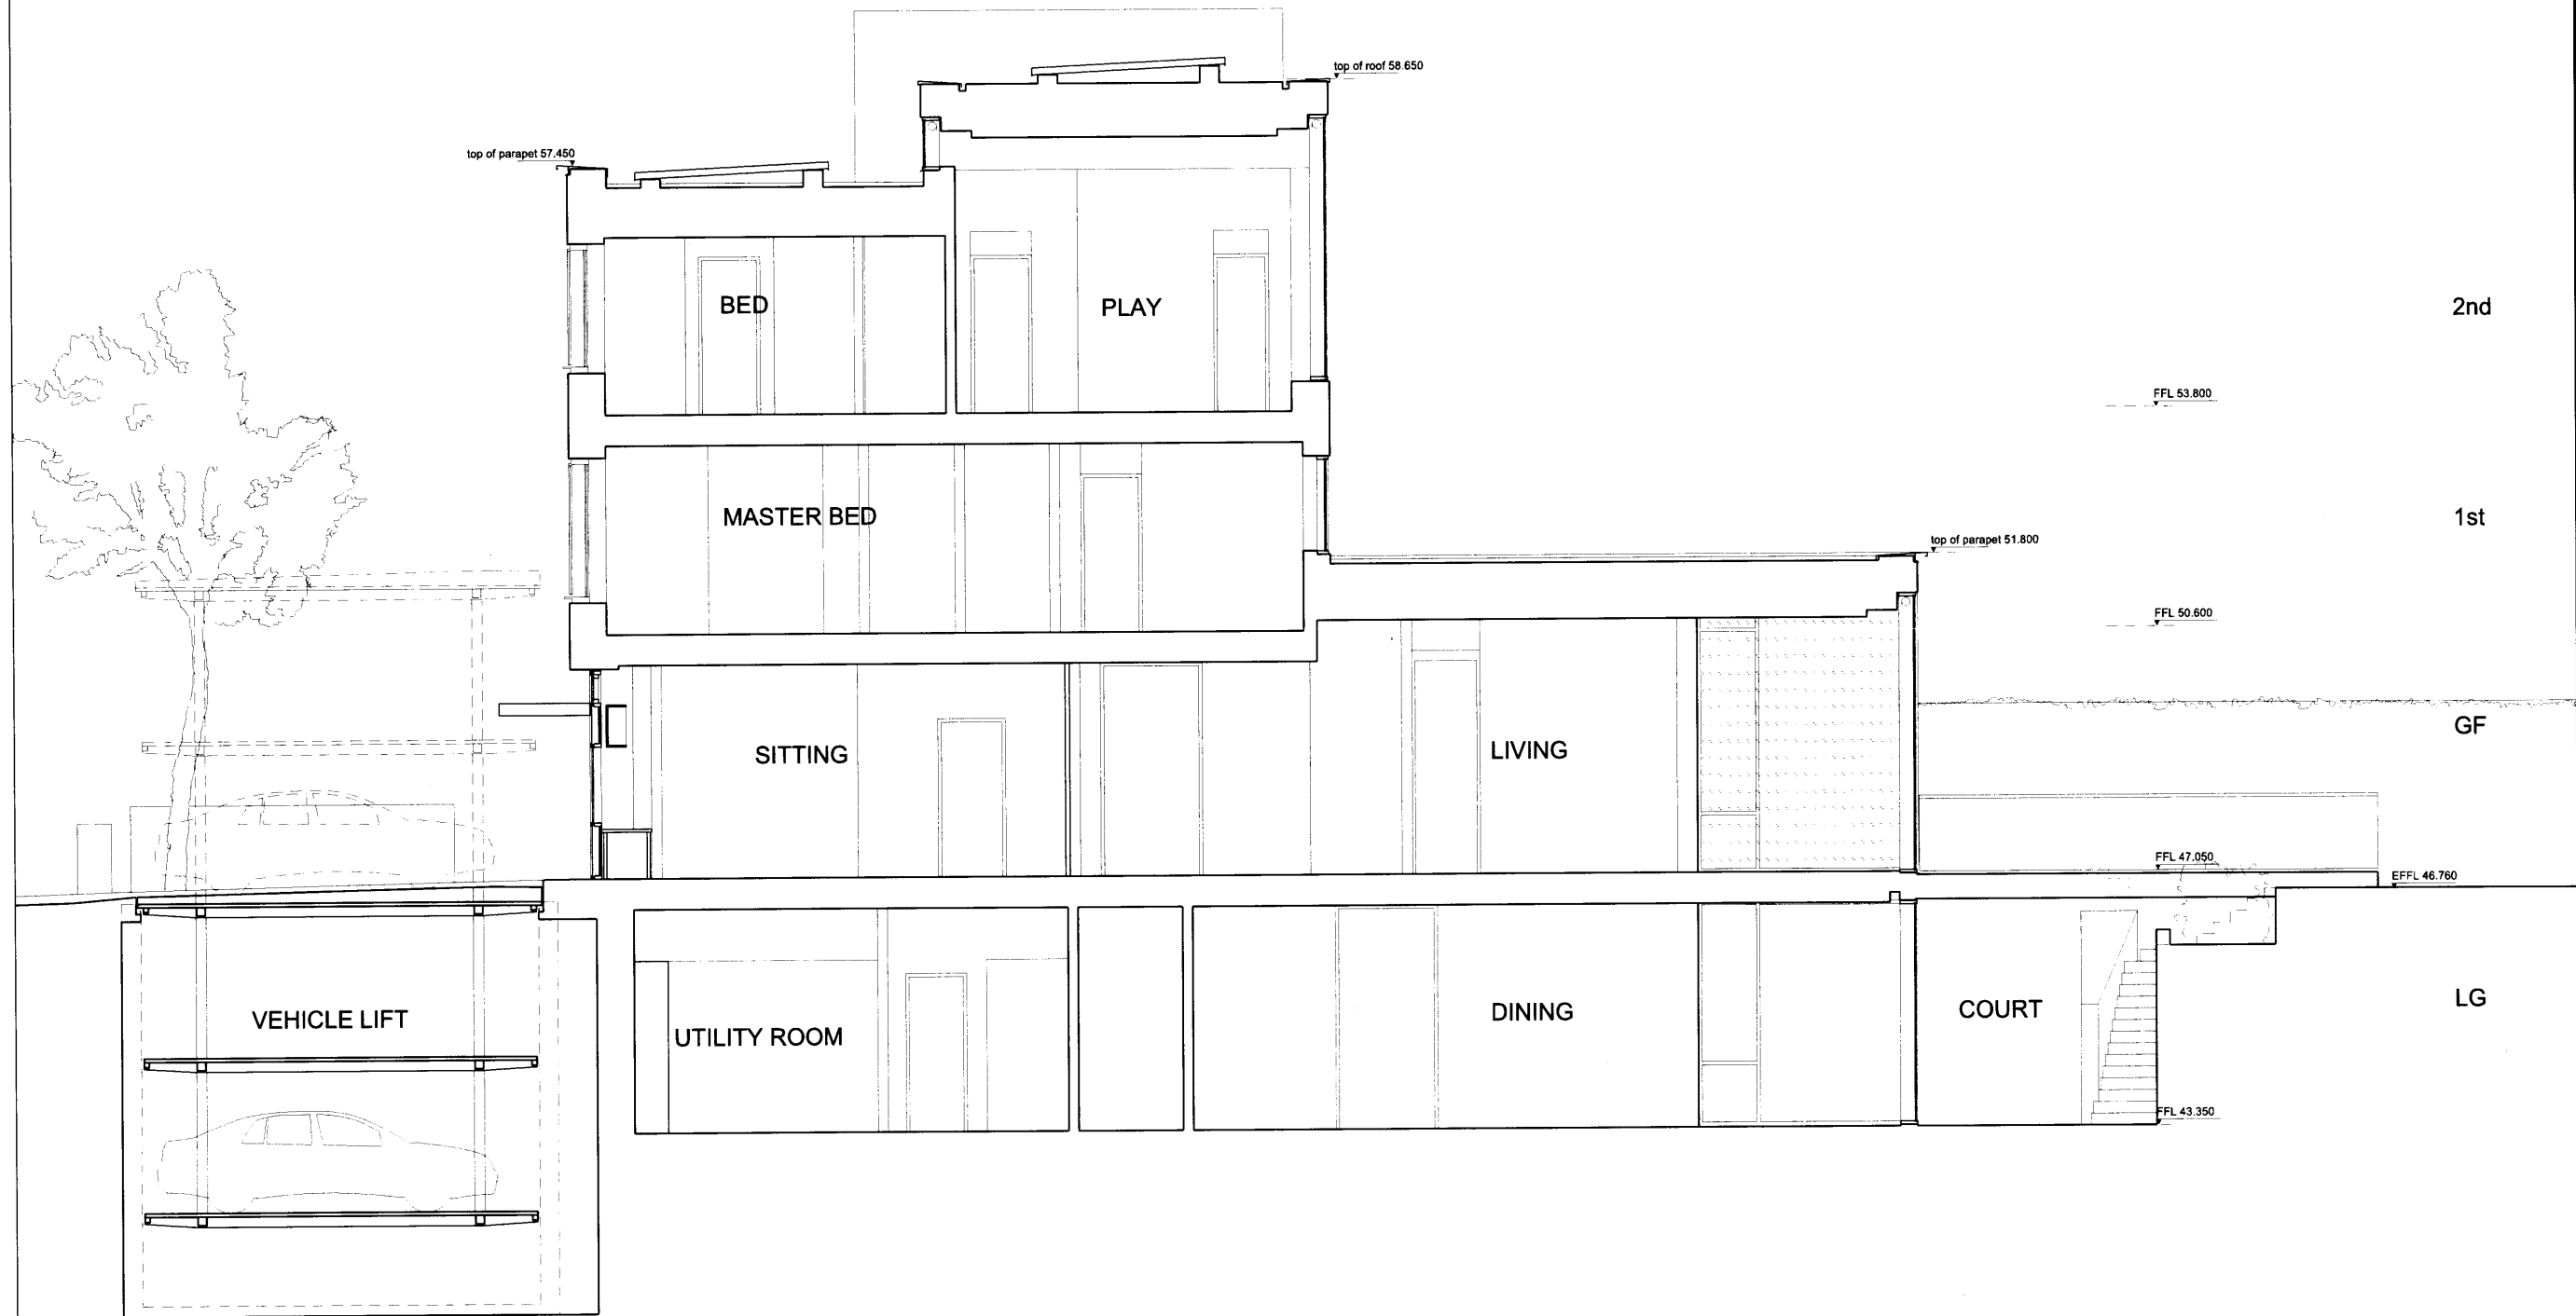

PLANNING

2nd

1st

GF

LG

Rev	Description	Date	By	client	scale	drawn by	RD
P0	Issued for planning	14.05.10	BL	Queen's Grove Residents	1: 100		RD
P1	Issued for planning	17.05.10	BL	40 Queen's Grove, NW8	May 2010		RK
				Revised Proposed Long Section FF	drawing no	EPA QGR 03 122	P1