


A3

This drawing is to be read in conjunction with all other contract documents and specifications and all other consultants drawings.
All levels and dimensions should be checked on site and any discrepancies notified to the Architect prior to proceeding with works.
THIS DRAWING IS COPYRIGHT. No drawing shall be reproduced in any form without prior written permission of Eric Parry Architects.

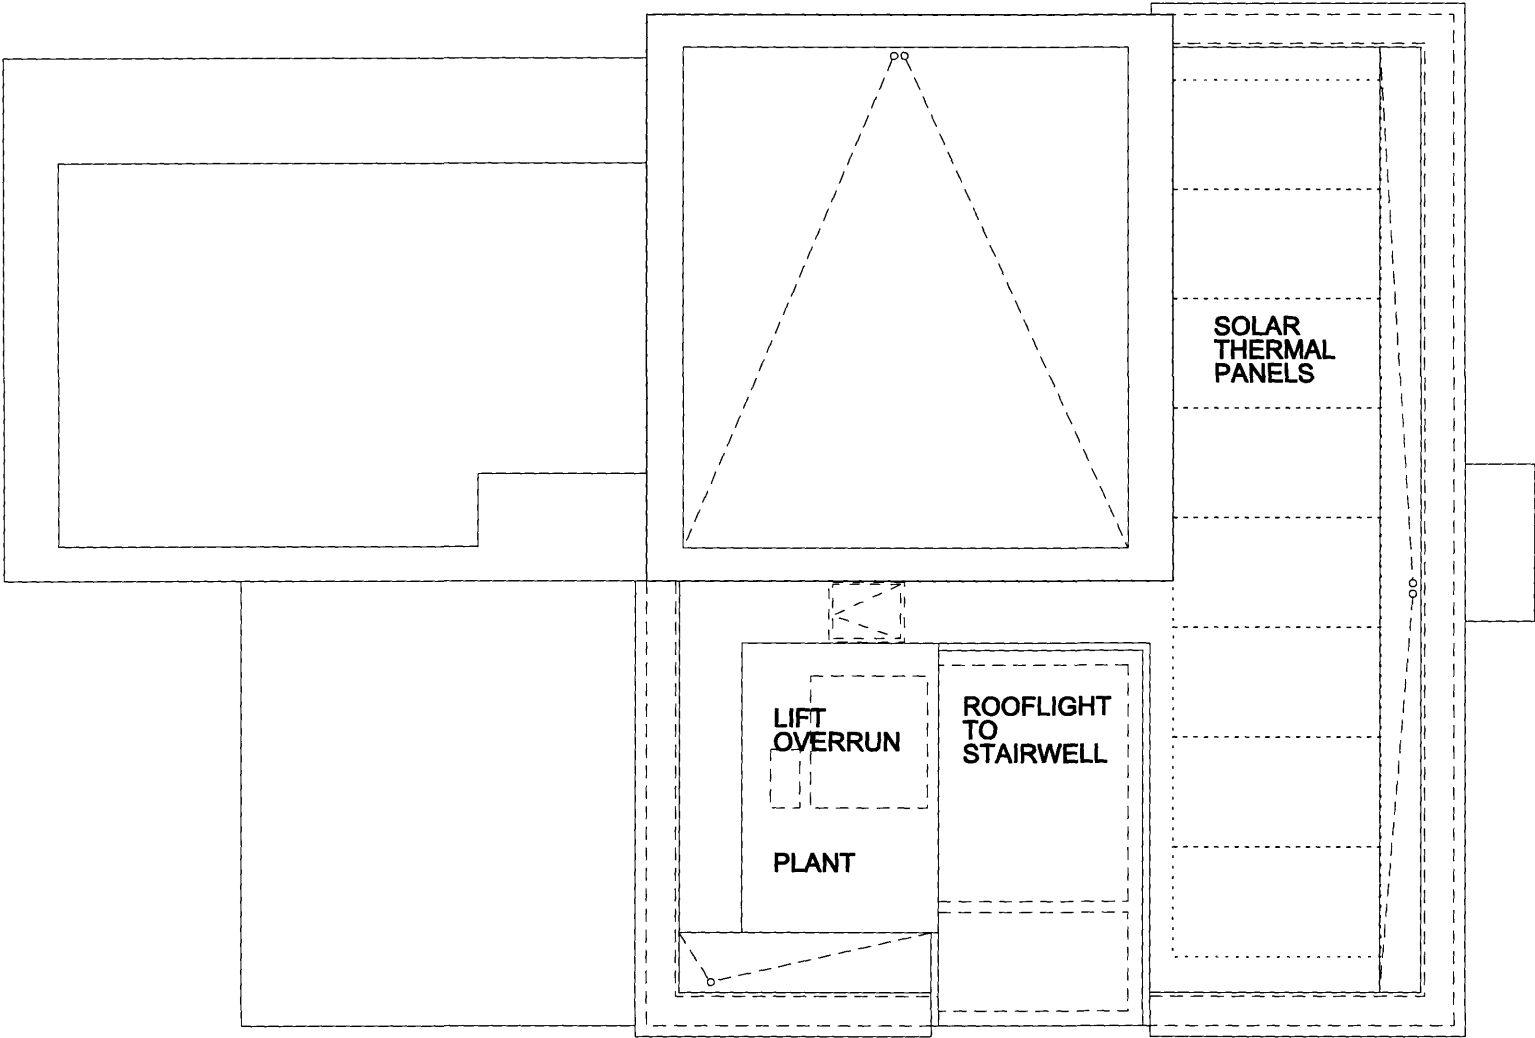

PLANNING

Rev	Description	Date	By	client	scale	drawn by	checked by	rev
P0	Issued for Preliminary Planning	22.10.07		Queen's Grove Residents	1: 100	ZF		
P1	Issued for Planning	07.01.08		40 Queen's Grove, NW8	October 2007	RK		
				drawing title	drawing no			
				Eric Parry Architects	EPA QGR 01 103			P1