


A3

This drawing is to be read in conjunction with all other contract documents and specifications and all other consultants drawings.  
All levels and dimensions should be checked on site and any discrepancies notified to the Architect prior to proceeding with works.  
THIS DRAWING IS COPYRIGHT. No drawing shall be reproduced in any form without prior written permission of Eric Parry Architects.

PLANNING

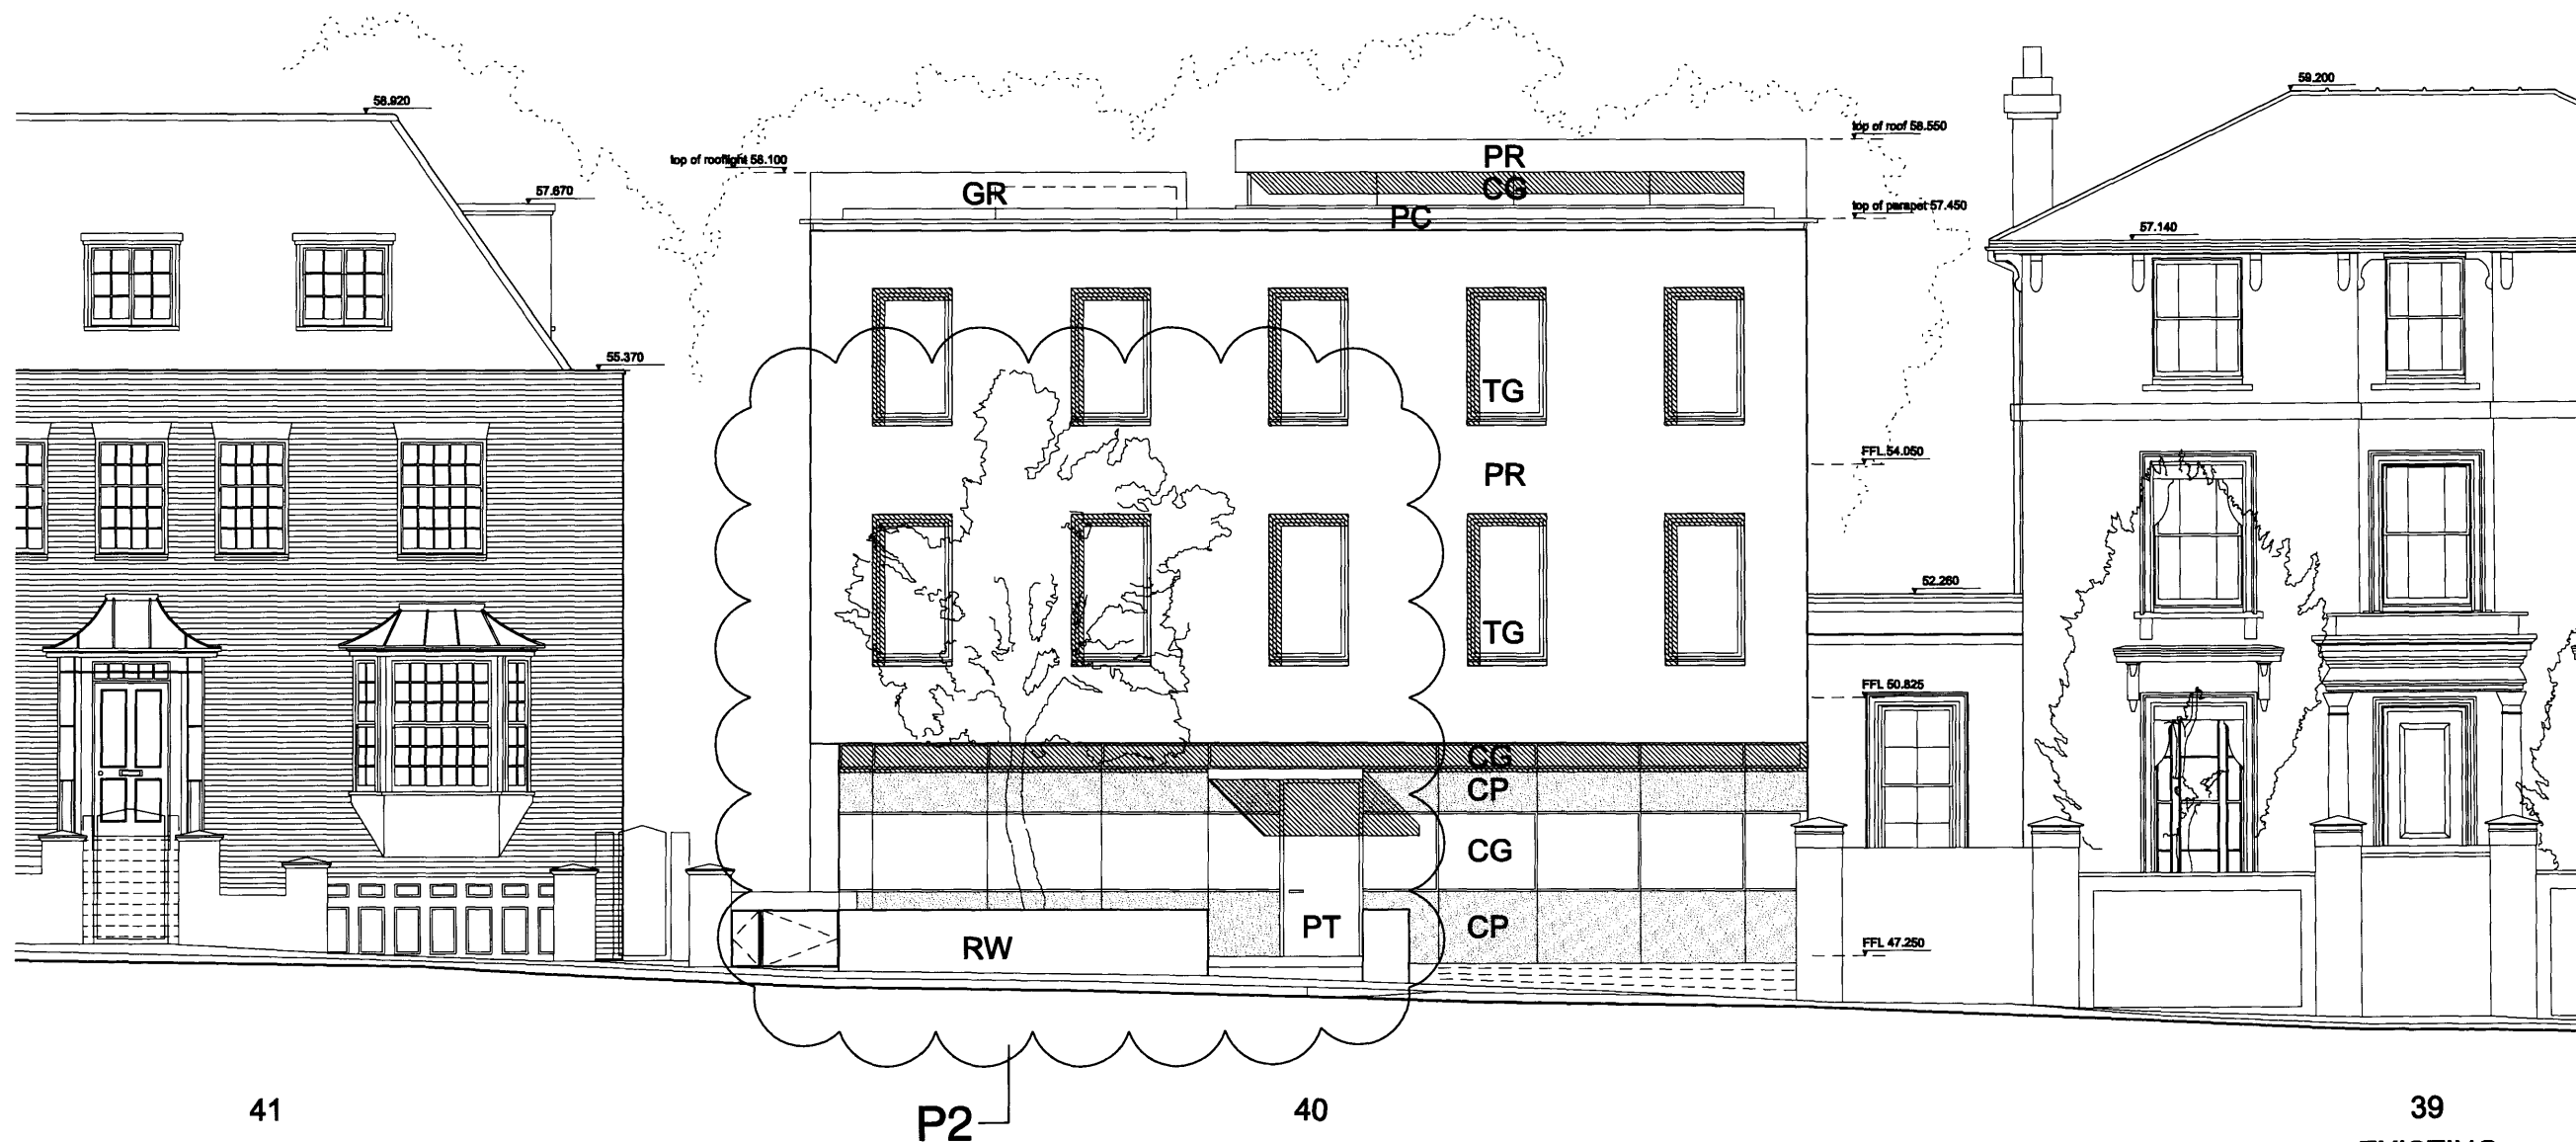

# MATERIALS KEY

PR	PAINTED RENDER
GR	GLASS ROOFLIGHT
PC	PAINTED METAL COPING
TG	TRIPLE GLAZING IN LUSTROUS METAL FRAME
PT	PAINTED TIMBER DOOR
CP	CERAMIC PANELS
CG	CLEAR DOUBLE GLAZING
RW	PAINTED RENDER WALL AND COPING

Rev	Description	By	Date	client	scale	drawn by	checked by	date	rev
P0	Issued for Preliminary Planning		22.10.07	Queen's Grove Residents	1: 100				ZF
P1	Issued for Planning		07.01.08	40 Queen's Grove, NW8				October 2007	RK
P2	Issued for Planning - Minor revisions to front wall and gate. Relocated tree shown.		06.06.08	Proposed Street Elevation					
				Eric Parry Architects	EPA QGR 02_111				
				28 - 42 Banner Street London EC1Y 8QE Tel 020 7608 9600 Fax 020 7608 9601 www.ericparryarchitects.co.uk	P2				