


A3

This drawing is to be read in conjunction with all other contract documents and specifications and all other consultants drawings.
All levels and dimensions should be checked on site and any discrepancies notified to the Architect prior to proceeding with works.
THIS DRAWING IS COPYRIGHT. No drawing shall be reproduced in any form without prior written permission of Eric Parry Architects.

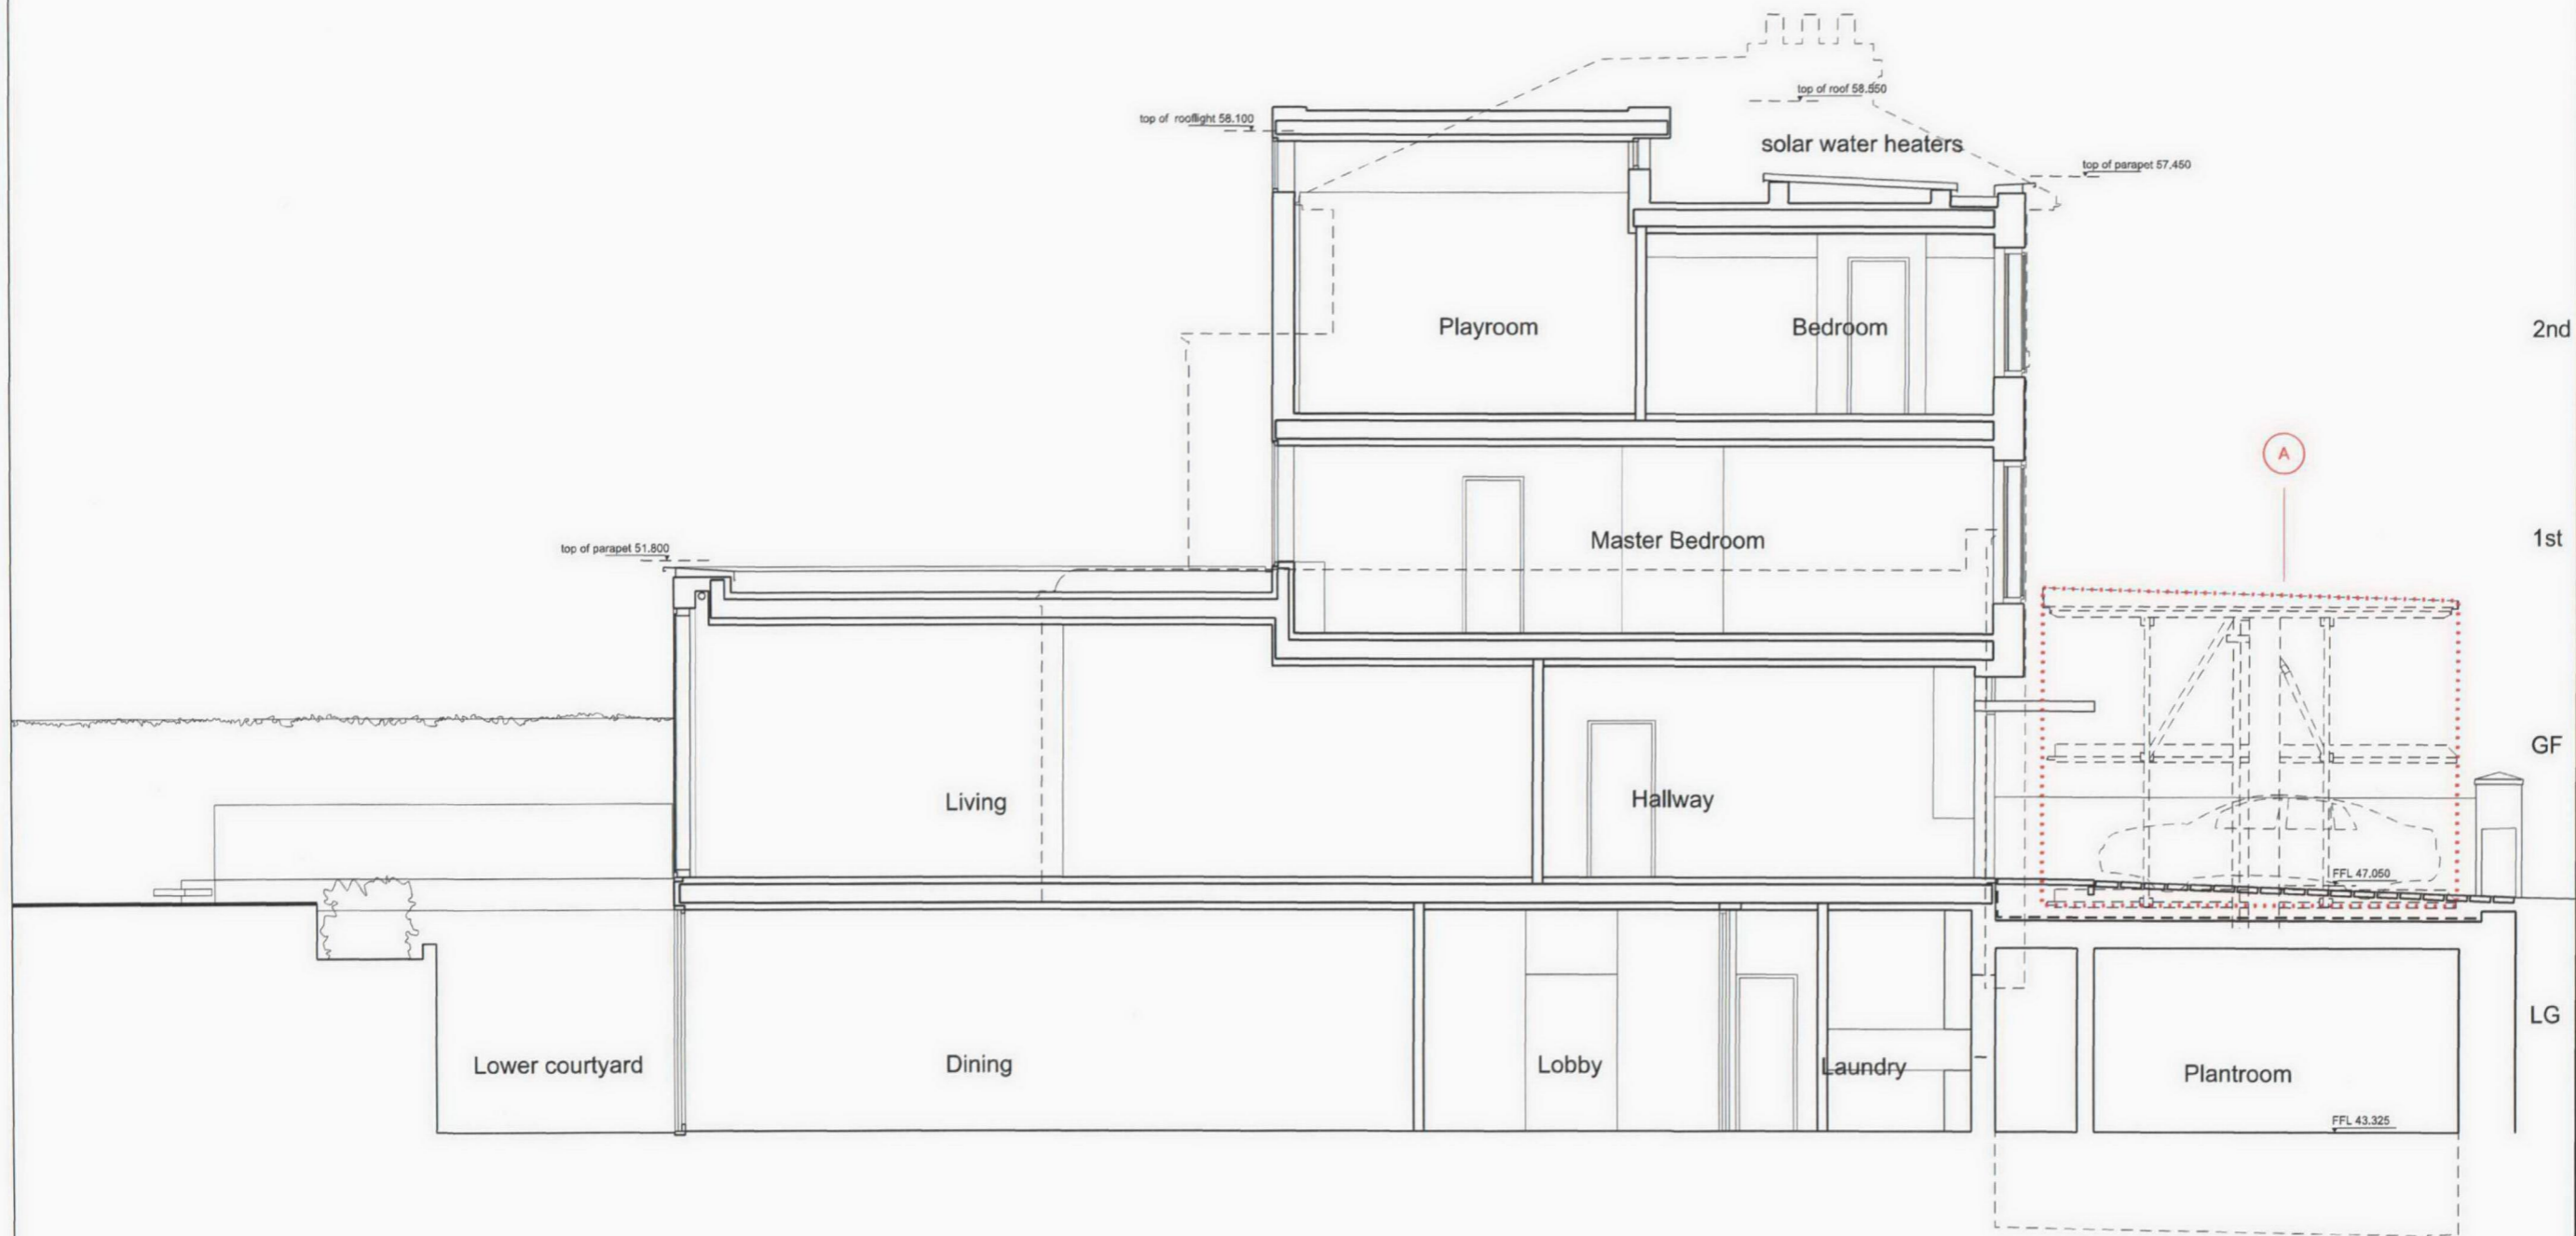

PLANNING

2nd

1st

GF

LG

Rev	Description	Date	By	Client	Scale	1: 100	drawn by	ZF
P5	Issued to DP9	24.03.10		Queen's Grove Residents				
P1	Issued for Planning	07.01.08		40 Queen's Grove, NW8		October 2007	checked by	RK
P2	Issued for Information with internal layout changes	10.06.09						
P3	General Update - building lowered 100mm	10.02.10						
P4	General update - revision clouds added to indicate changes	10.03.10						
				Eric Parry Architects	EPA QGR 03 100			
				28 - 42 Banner Street London EC1Y 8QE Tel 020 7608 9600 Fax 020 7608 9601 www.ericparryarchitects.co.uk	Proposed Long Section AA			
					P5			

Design Amendments

- A The double width car lift has been replaced with a double stacker (one above another). The opening in the low boundary wall to pavement also now narrowed.