


A3

This drawing is to be read in conjunction with all other contract documents and specifications and all other consultants drawings.
All levels and dimensions should be checked on site and any discrepancies notified to the Architect prior to proceeding with works.
THIS DRAWING IS COPYRIGHT. No drawing shall be reproduced in any form without prior written permission of Eric Parry Architects.

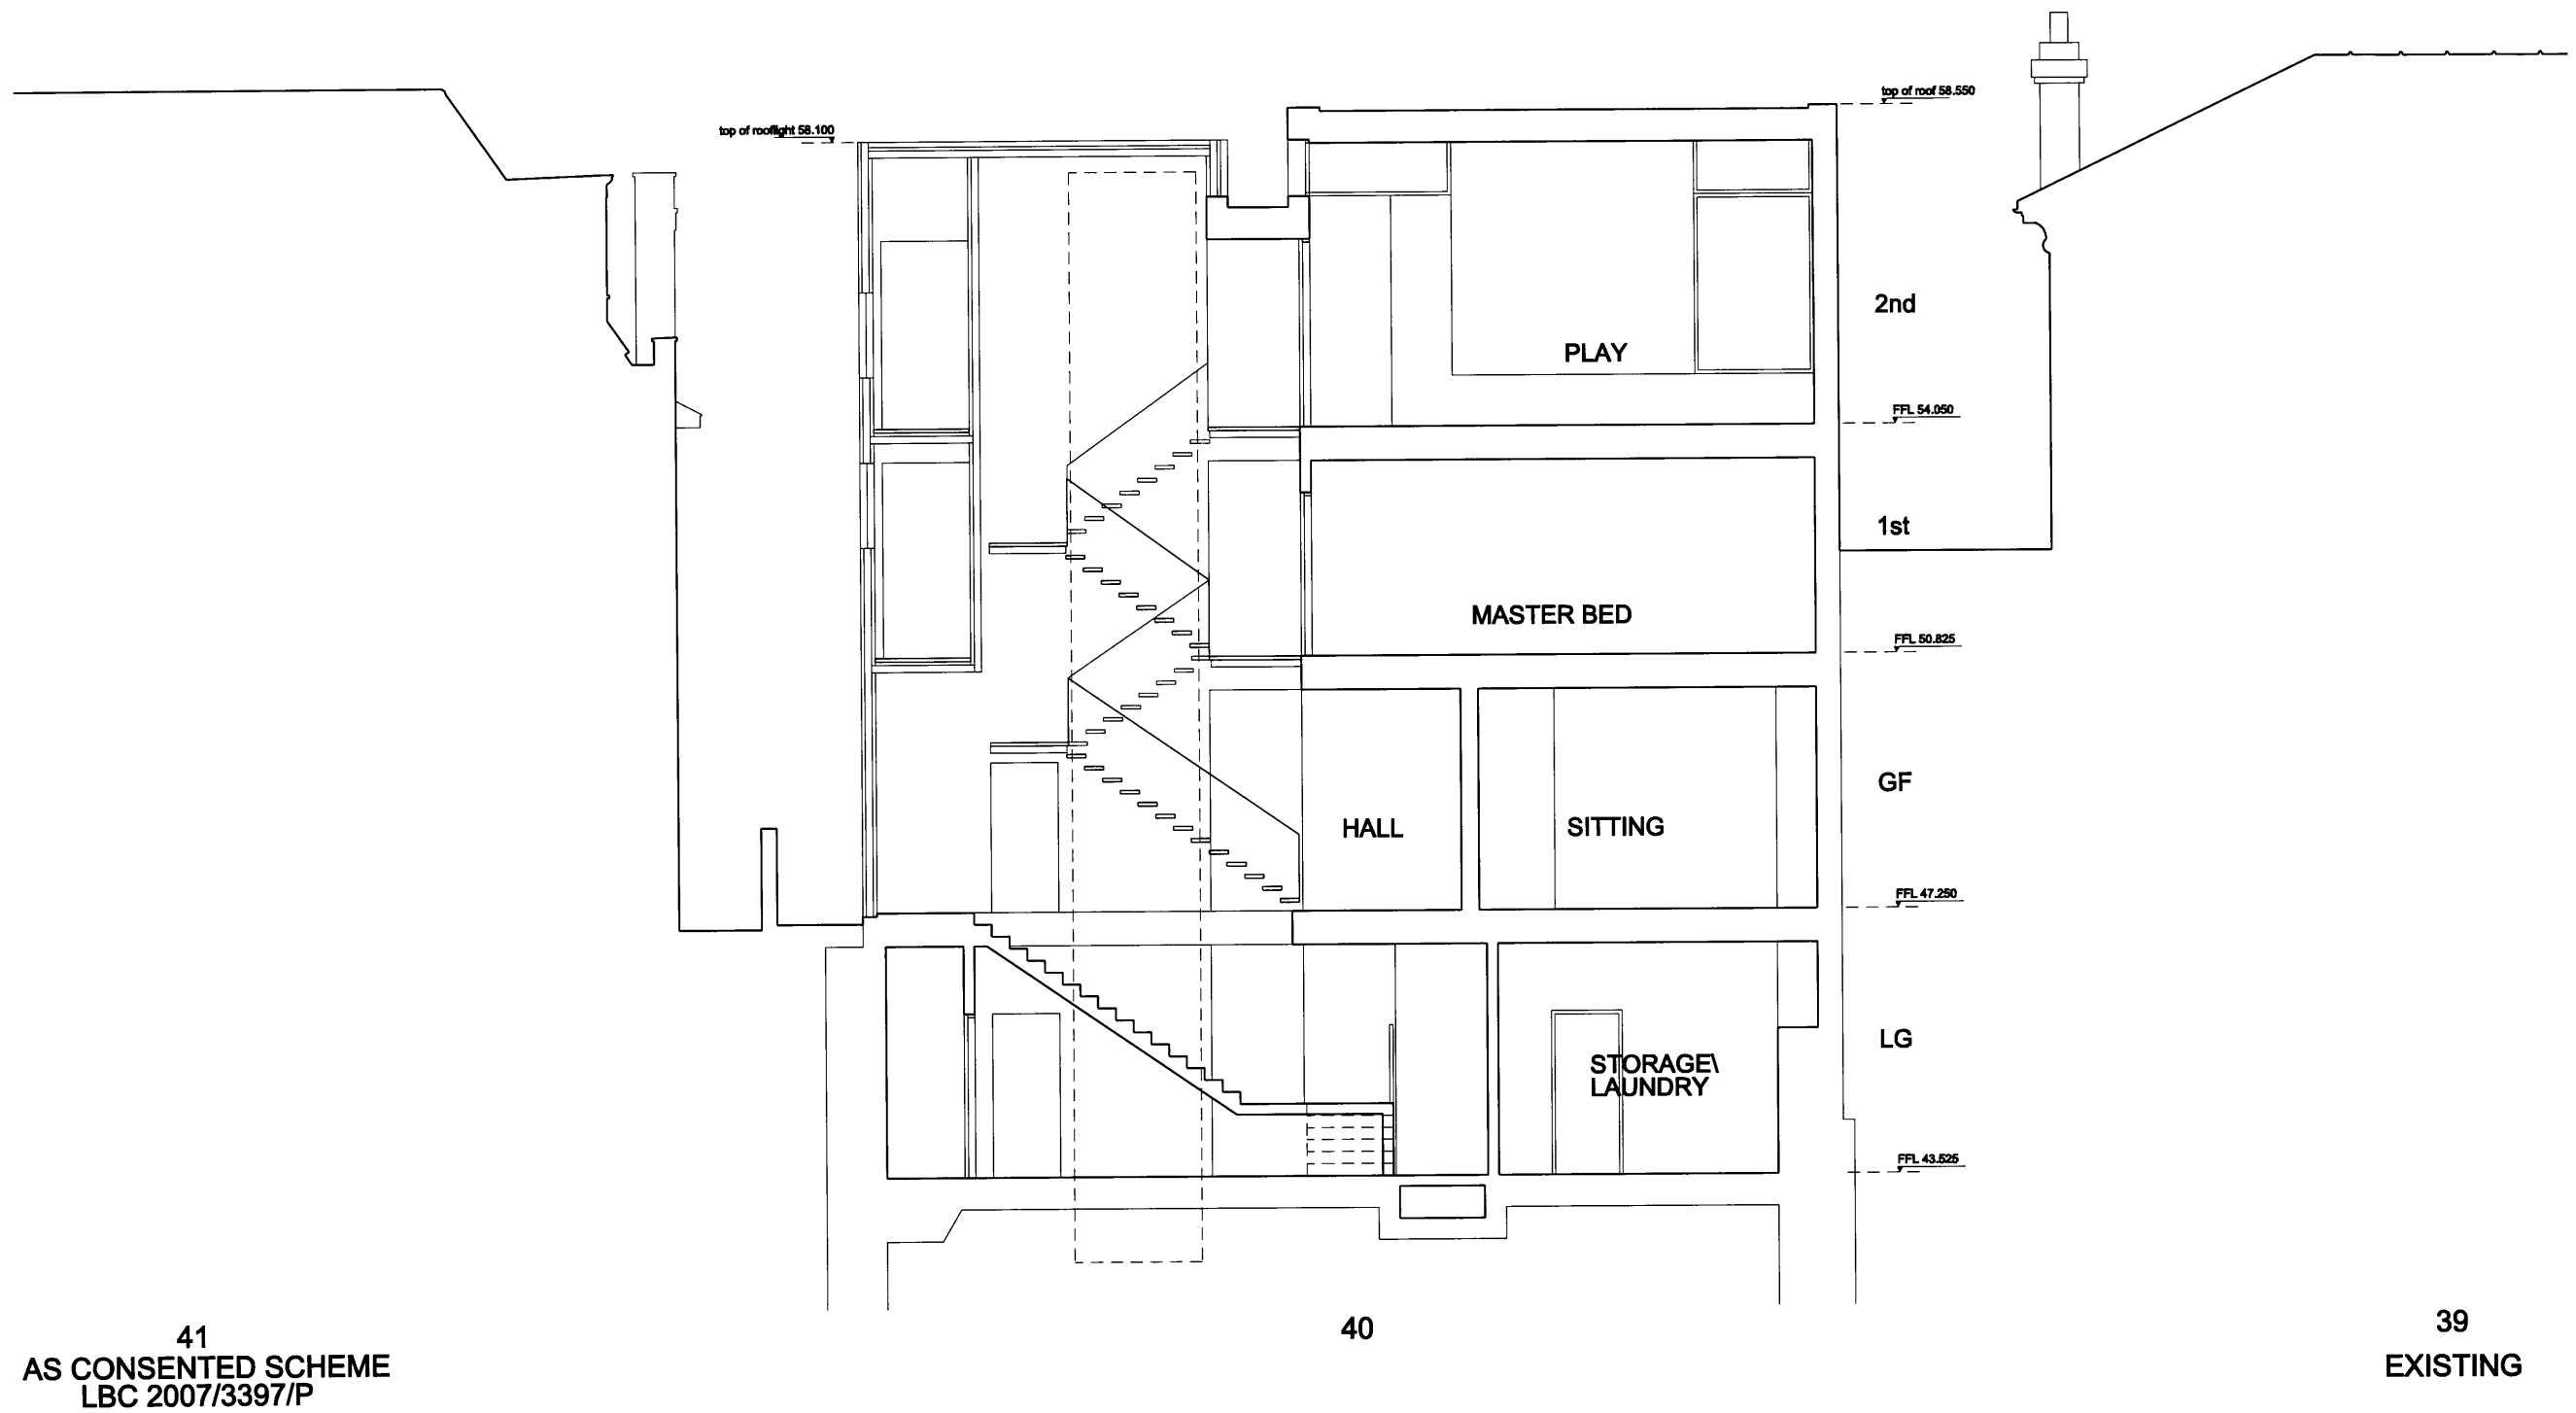

PLANNING

Rev	Description	Date	By	client	scale	drawn by	ZF
P0	Issued for Preliminary Planning	22.10.07		Queen's Grove Residents	1: 100		
P1	Issued for Planning	07.01.08		40 Queen's Grove, NW8	October 2007		RK
				drawing title	drawing no		rev
				Proposed Cross Section CC	EPA QGR 03 102		P1