


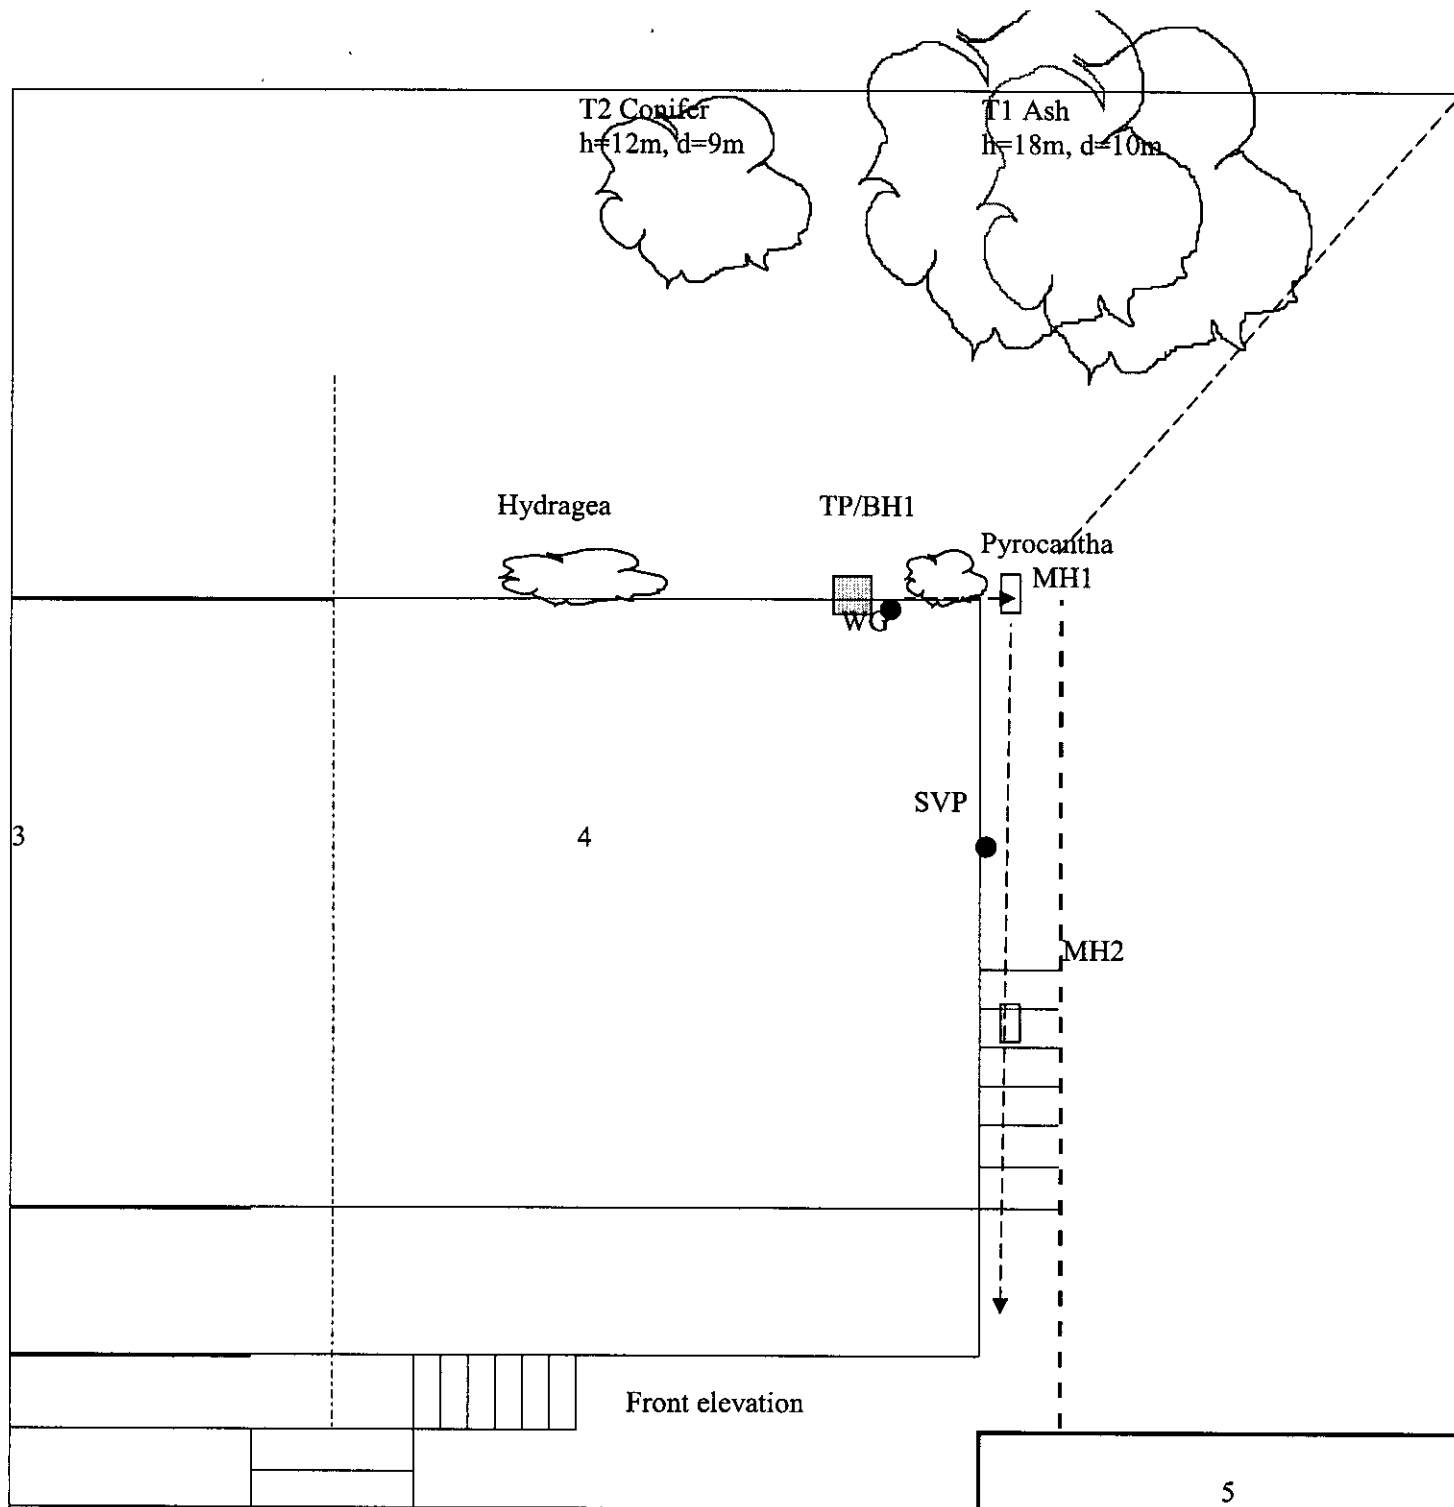

- |                  |                                 |                        |
|------------------|---------------------------------|------------------------|
| ○ Rainwater pipe | ➡ General direction of movement | □ Inspection chamber   |
| ● Gully or SVP   | ○ Zone of damage                | ☁ Tree, shrub or other |
| ■ Trial Pit      | ← Assumed line of drain         |                        |

Bristol Scanning, P O Box 512, Bristol, BS34 9BJ

Tel: 01727 817890

Fax: 01727 856956

Cunningham & Lindsey

In: Mrs R Posner

Title

Drawn by:-

Richard Ross

Ref: STHPA/DD/3336947

4, Keats Close, London,  
NW3 2RP

Date:-

22/9/2009

N.T.S.

Drg. No: 001