
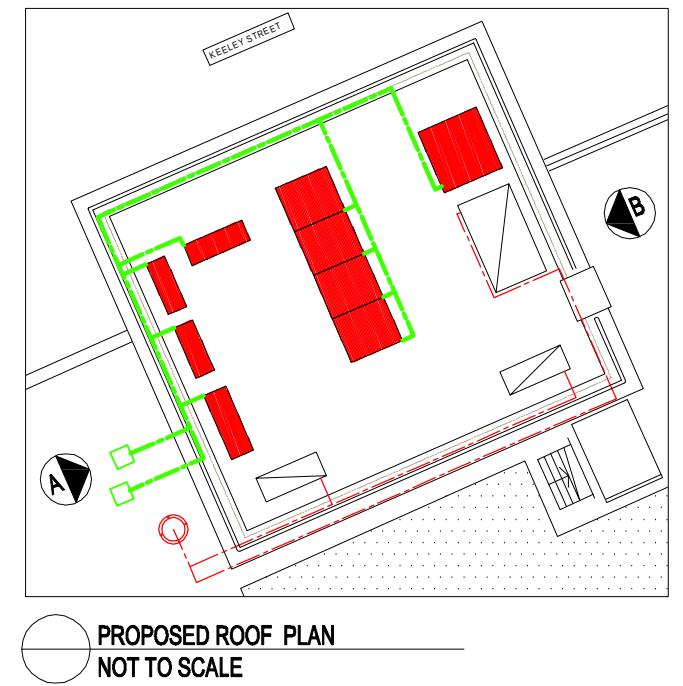
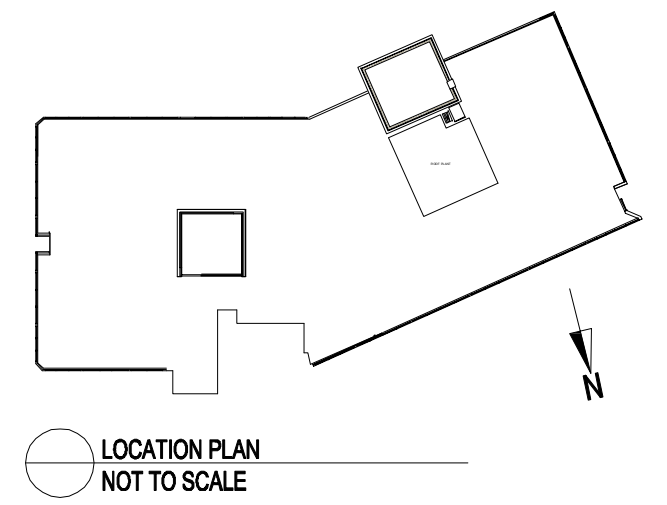
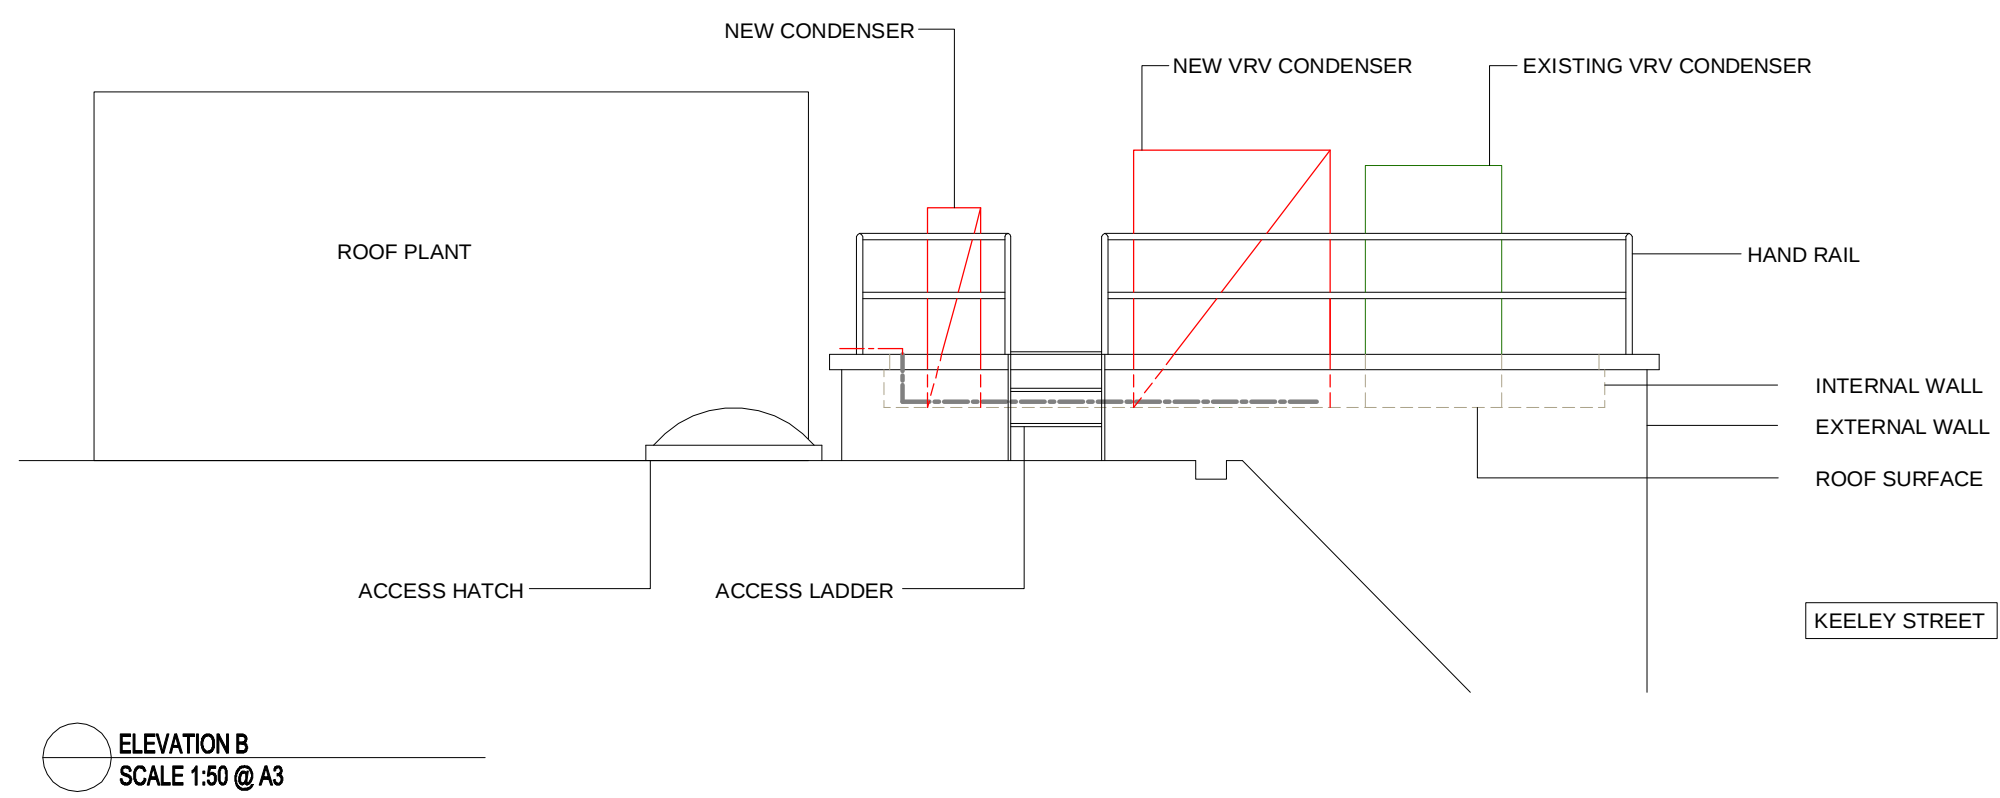


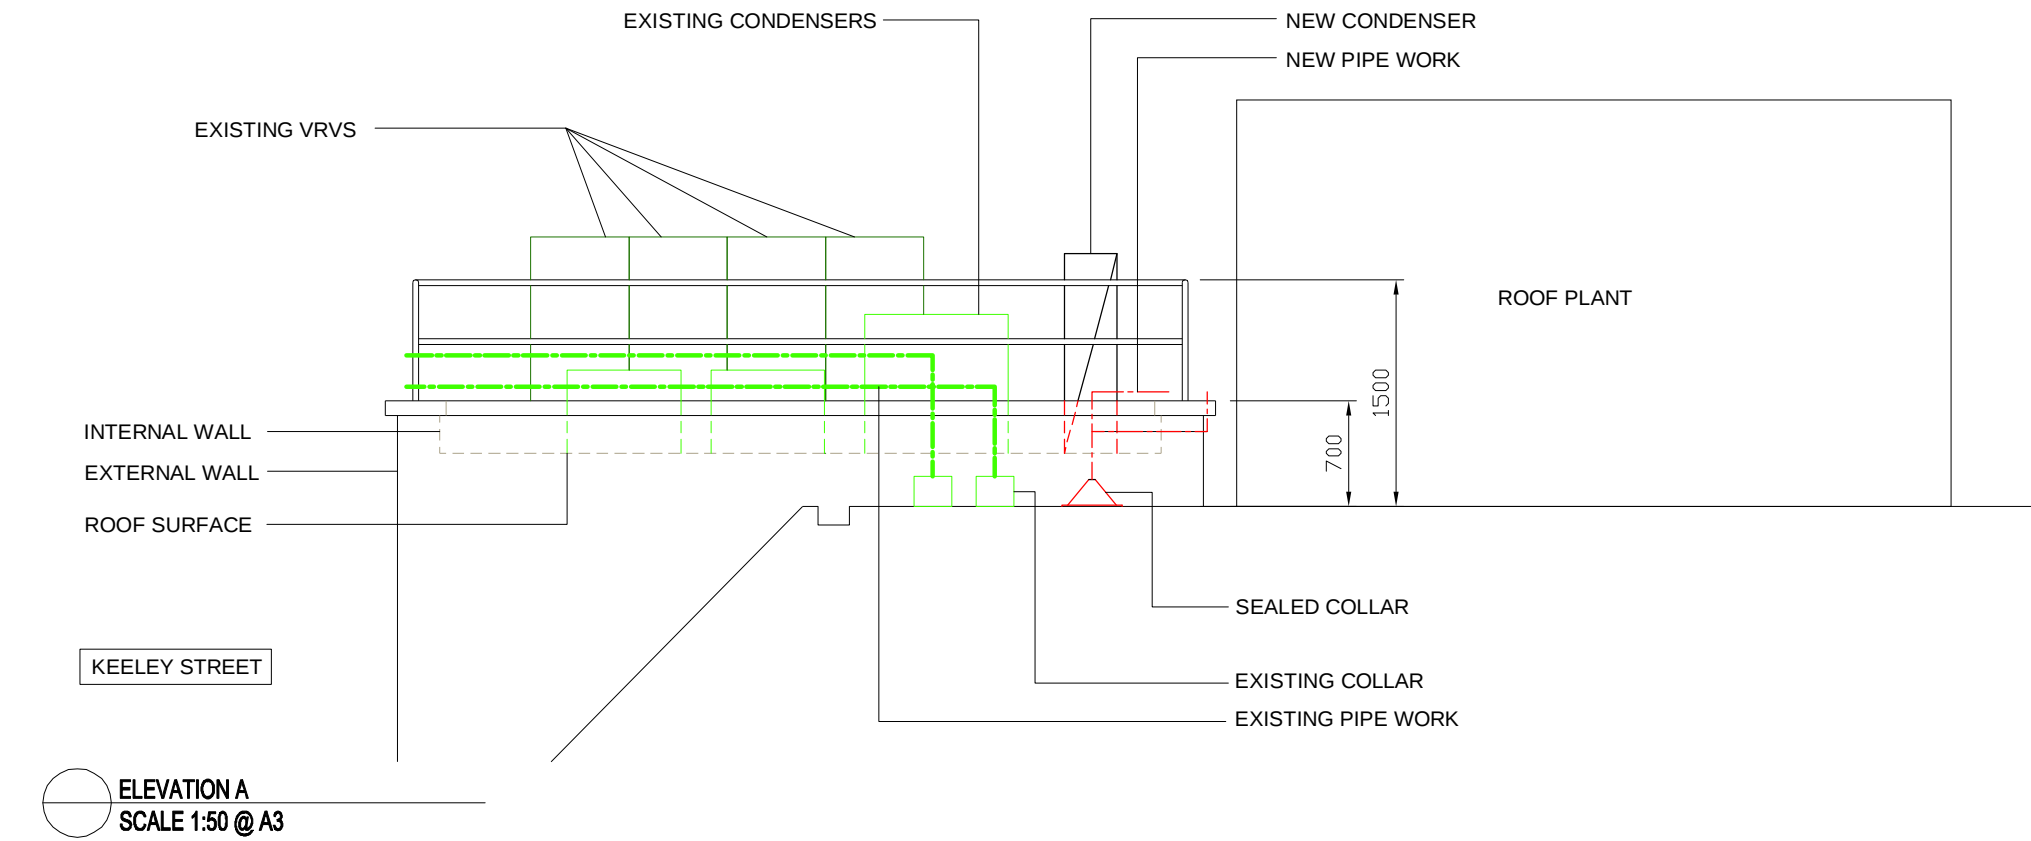

KEY:	
NEW SPLIT CONDENSERS	
NEW VRV CONDENSER	
EXISTING PLANT	
EXISTING PIPEWORK	
NEW PIPEWORK	