


Notes
 For identification purposes only.
 All dimensions to be checked on site and used in preference to those given or scaled from the drawing, and must be brought to the attention of the Surveyor.

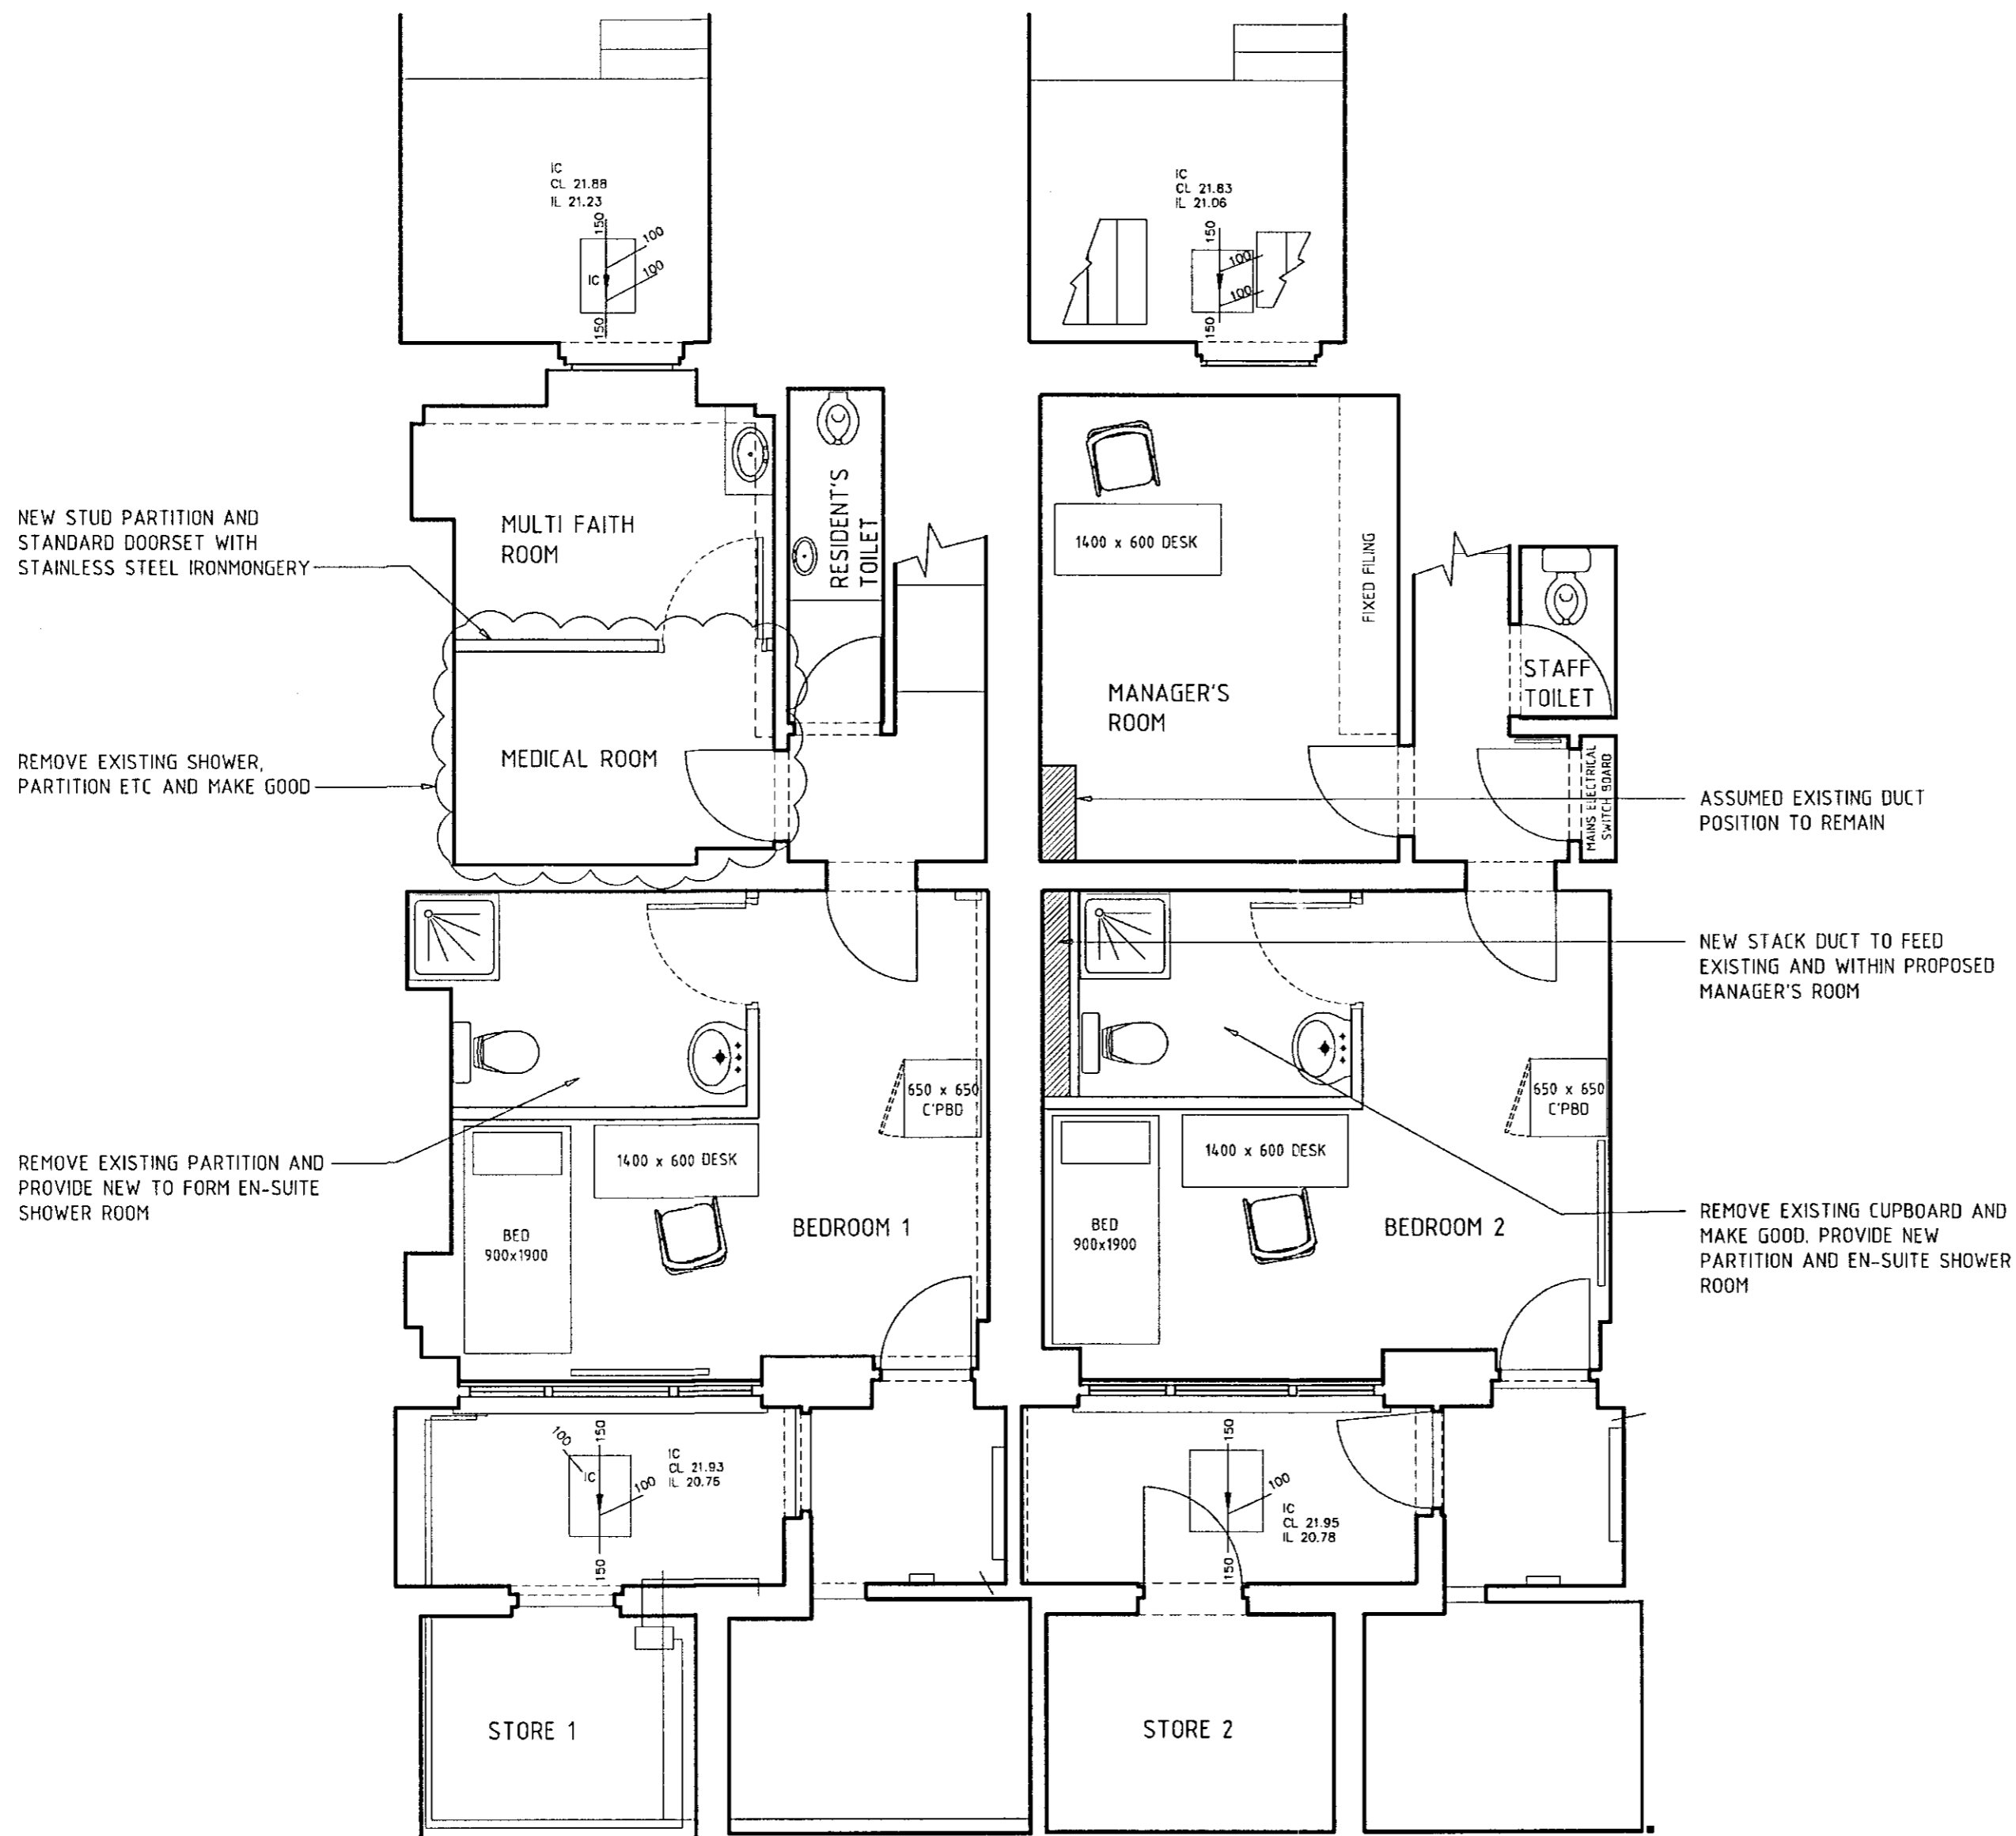

31.03.10	REVISED AND ISSUED FOR INFORMATION	B
29.03.10	REVISED AND ISSUED FOR INFORMATION	A
24.03.10	ISSUED FOR INFORMATION	-
<i>Rev</i> <i>Revised</i>		

Drawing No. SK-01 Revised

Address: KELLEY HOUSE
CAMDEN

Title: PROPOSED
LOWER GROUND FLOOR

Client: HOME OFFICE

Date:	Drawn by:	LC	Scale: A2 to
24.03.10	JTB/BT		1:50

Drivers Jonas Deloitte
 85 King William Street London EC4N 7BL
 Telephone 020-7896 8000 Fax 020-7896 7902