


COPYRIGHT IN THIS DRAWING IS THE PROPERTY OF PETER DEER AND ASSOCIATES. IT MUST NOT BE REPRODUCED NOR AMENDED NOR USED FOR THE EXECUTION OF ANY WORKS WHETHER IN CONNECTION WITH THE PROPOSED WORKS FOR WHICH IT IS PREPARED OR OTHERWISE WITHOUT THE EXPRESS CONSENT IN WRITING OF PETER DEER AND ASSOCIATES.

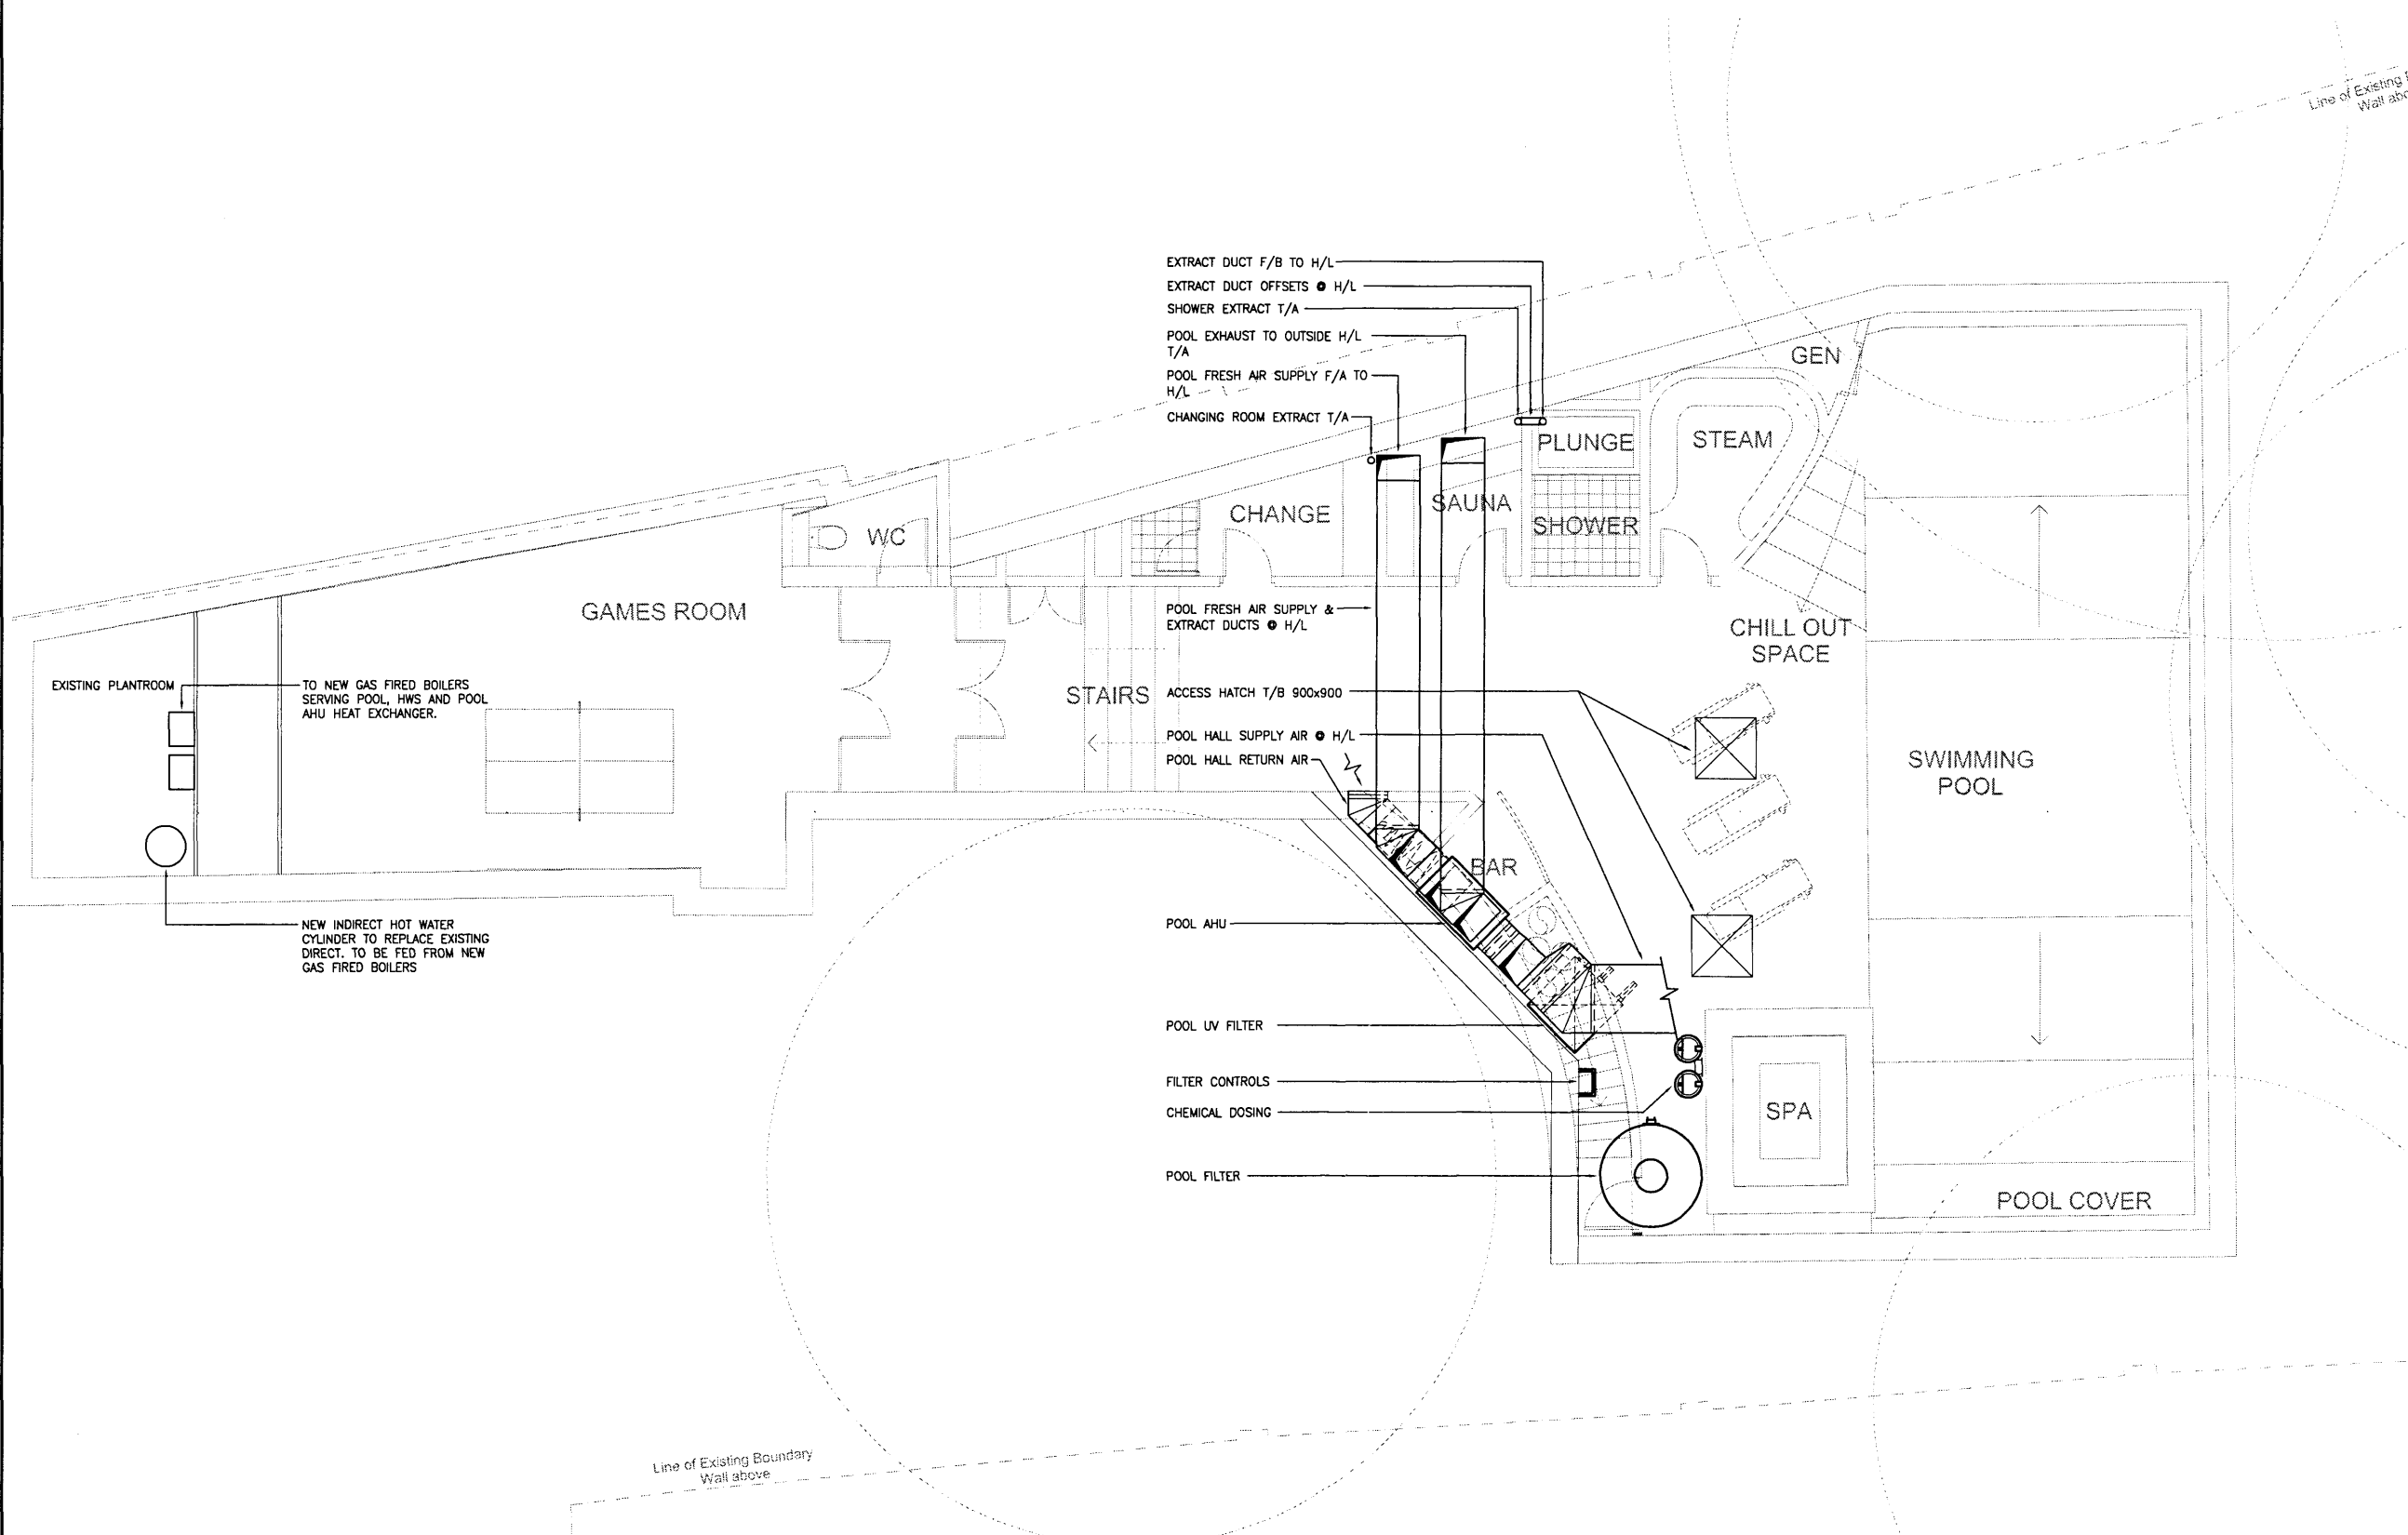

DO NOT SCALE FROM THIS DRAWING. ALL DIMENSIONS TO BE CHECKED ON SITE.

NOTES



Rev	Description	Date
P	PRELIMINARY ISSUE	04.03.10

Peter Deer and Associates
 Building Services Consulting Engineers
 South Point House
 321 Chase Road
 Southgate
 London N14 6JT
 Tel: 020 3232 0080
 Fax: 020 3232 0090
 www.peterdeer.co.uk

Client
NICK RITBLAT

Project
37 QUEENS GROVE

Title
BASEMENT LEVEL PLANT LAYOUT

Date	MAR 2010	Scale	1:50	Sheet Size	A1	
Drawn	JM	Checked	GW	Approved	MJ	
Drawing No.	3256/M/200				Rev	P