


COPYRIGHT IN THIS DRAWING IS THE PROPERTY OF PETER DEER AND ASSOCIATES. IT MUST NOT BE REPRODUCED NOR AMENDED NOR USED FOR THE EXECUTION OF ANY WORKS WHETHER IN CONNECTION WITH THE PROPOSED WORKS FOR WHICH IT IS PREPARED OR OTHERWISE WITHOUT THE EXPRESS CONSENT IN WRITING OF PETER DEER AND ASSOCIATES.

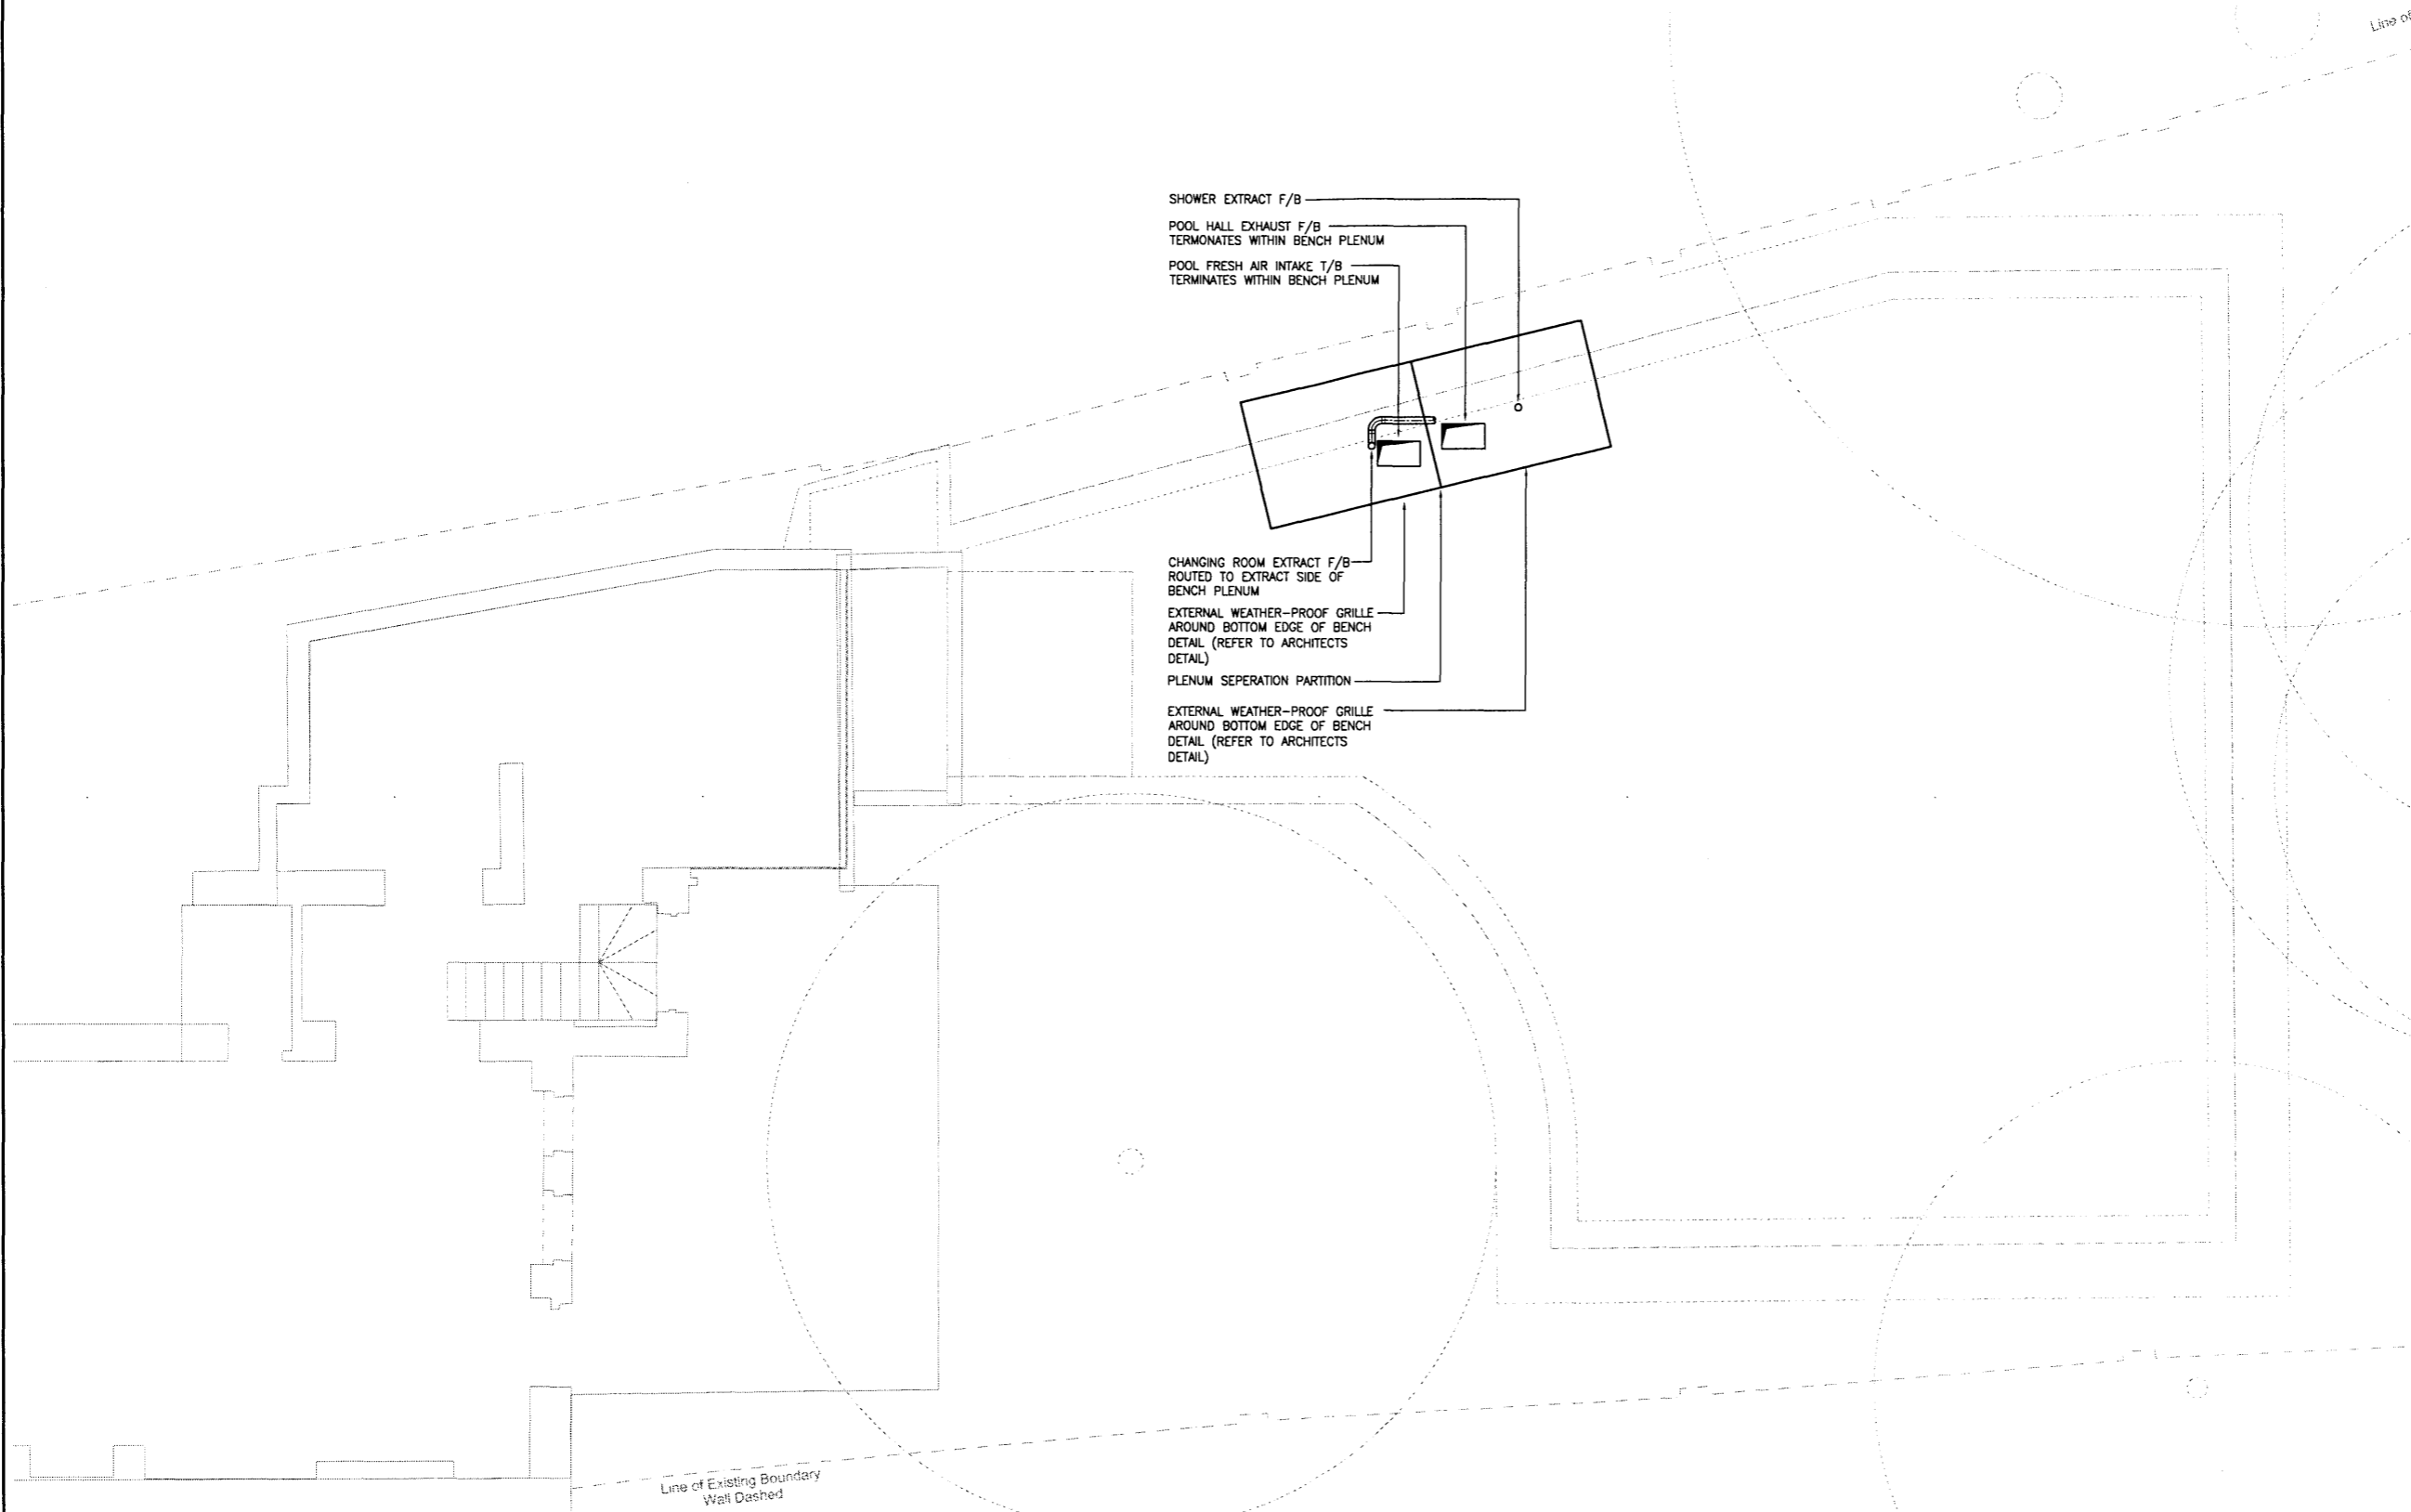

DO NOT SCALE FROM THIS DRAWING.  
ALL DIMENSIONS TO BE CHECKED ON SITE.

NOTES




P	PRELIMINARY ISSUE	04.03.10
Rev	Description	Date

**Peter Deer and Associates**  
 Building Services ■ Consulting Engineers  
 South Point House  
 321 Chase Road  
 Southgate  
 London N14 6JT  
 Tel: 020 3232 0080  
 Fax: 020 3232 0090  
 www.peterdeer.co.uk

Client  
**NICK RITBLAT**

Project  
**37 QUEENS GROVE**

Title  
**GARDEN LEVEL  
 PLANT LAYOUT**

Date MAR 2010	Scale 1:50	Sheet Size A1
Drawn JM	Checked GW	Approved MJ

Drawing No. <b>3256/M/300</b>	Rev <b>P</b>
----------------------------------	-----------------