


RECEIVED
27 MAY 2010

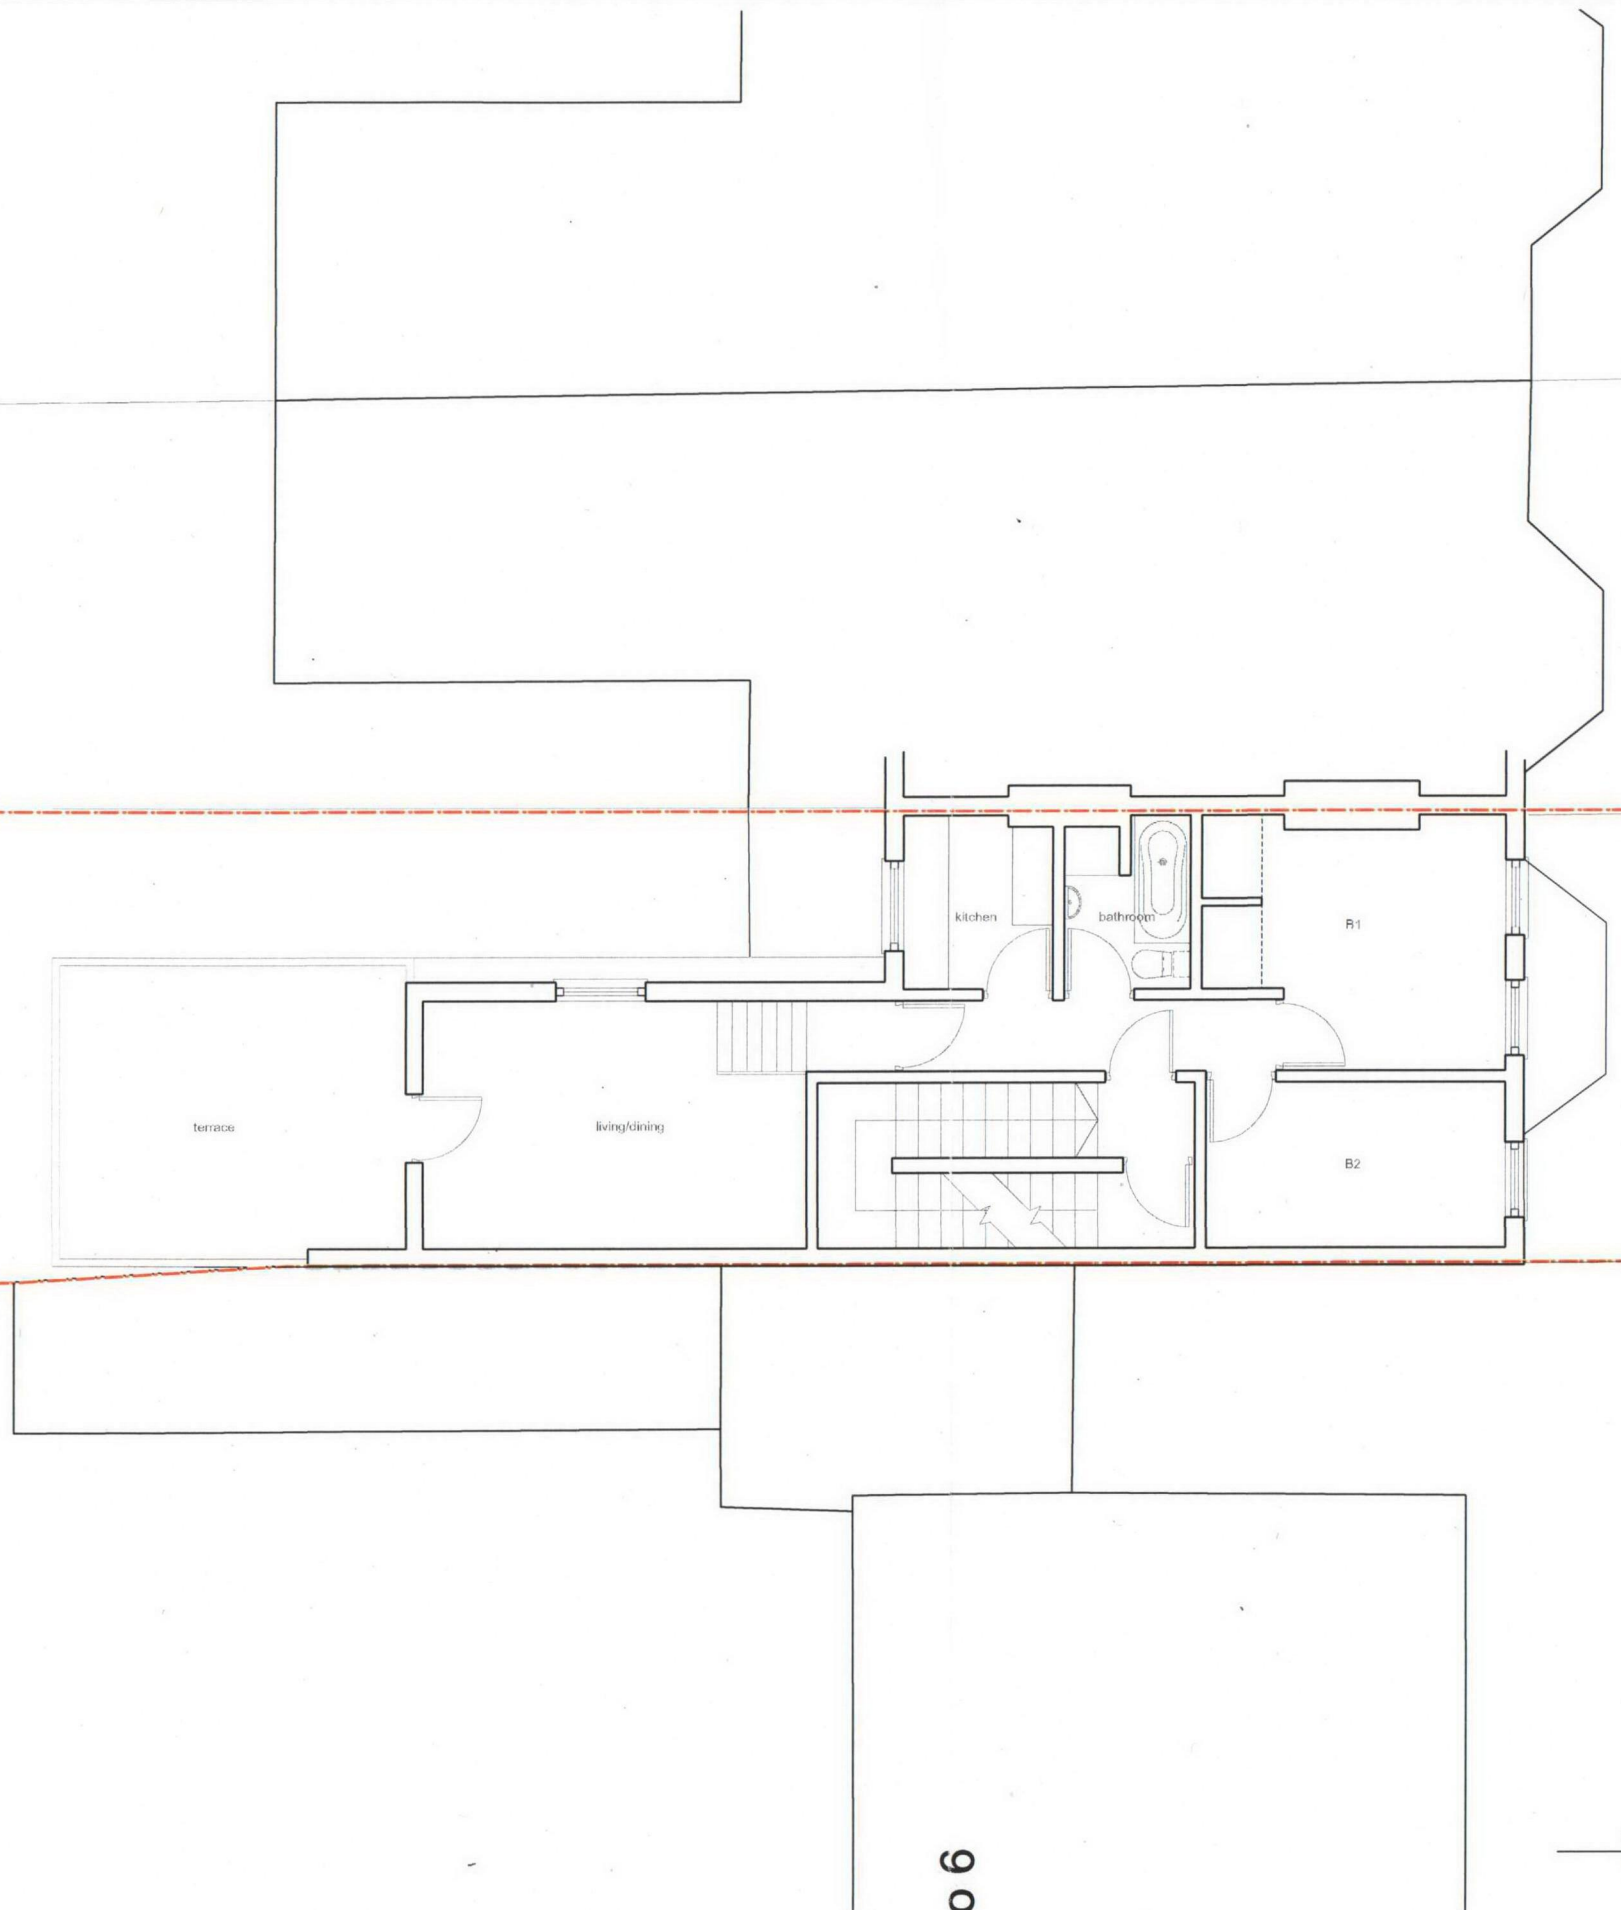

REVISION	PURPOSE	DATE	REVISION	PURPOSE	DATE
A	PLANNING	20/05/05			
B	PLANNING	20/05/05			

GENERAL NOTES:

PURPOSE OF ISSUE:
Information, O-Comment, P-Planning, T-Tender, S-Construction

FOR PLANNING

CLIENT:
SELECT 8 LTD

KEY PROJECT DATES:

hampson williams
unit 8, lockside yard
 151-153 bermondsey street london SE1 3HA
 t: 020 7378 0500
 f: 020 7378 0505
 @hampsonwilliams ltd

PROJECT:
HW251 - 121B GOLDHURST TERRACE, NW6 3EX

DWG TITLE:
EXISTING FIRST FLOOR

DWG NO:
HW251 P101

PURPOSE OF ISSUE:
PLANNING

REVISION:
B

DRAWN BY:
JLB

CHECKED BY:
ch mw

SCALE:
1:50@A1 1:100@A3