


Proposed

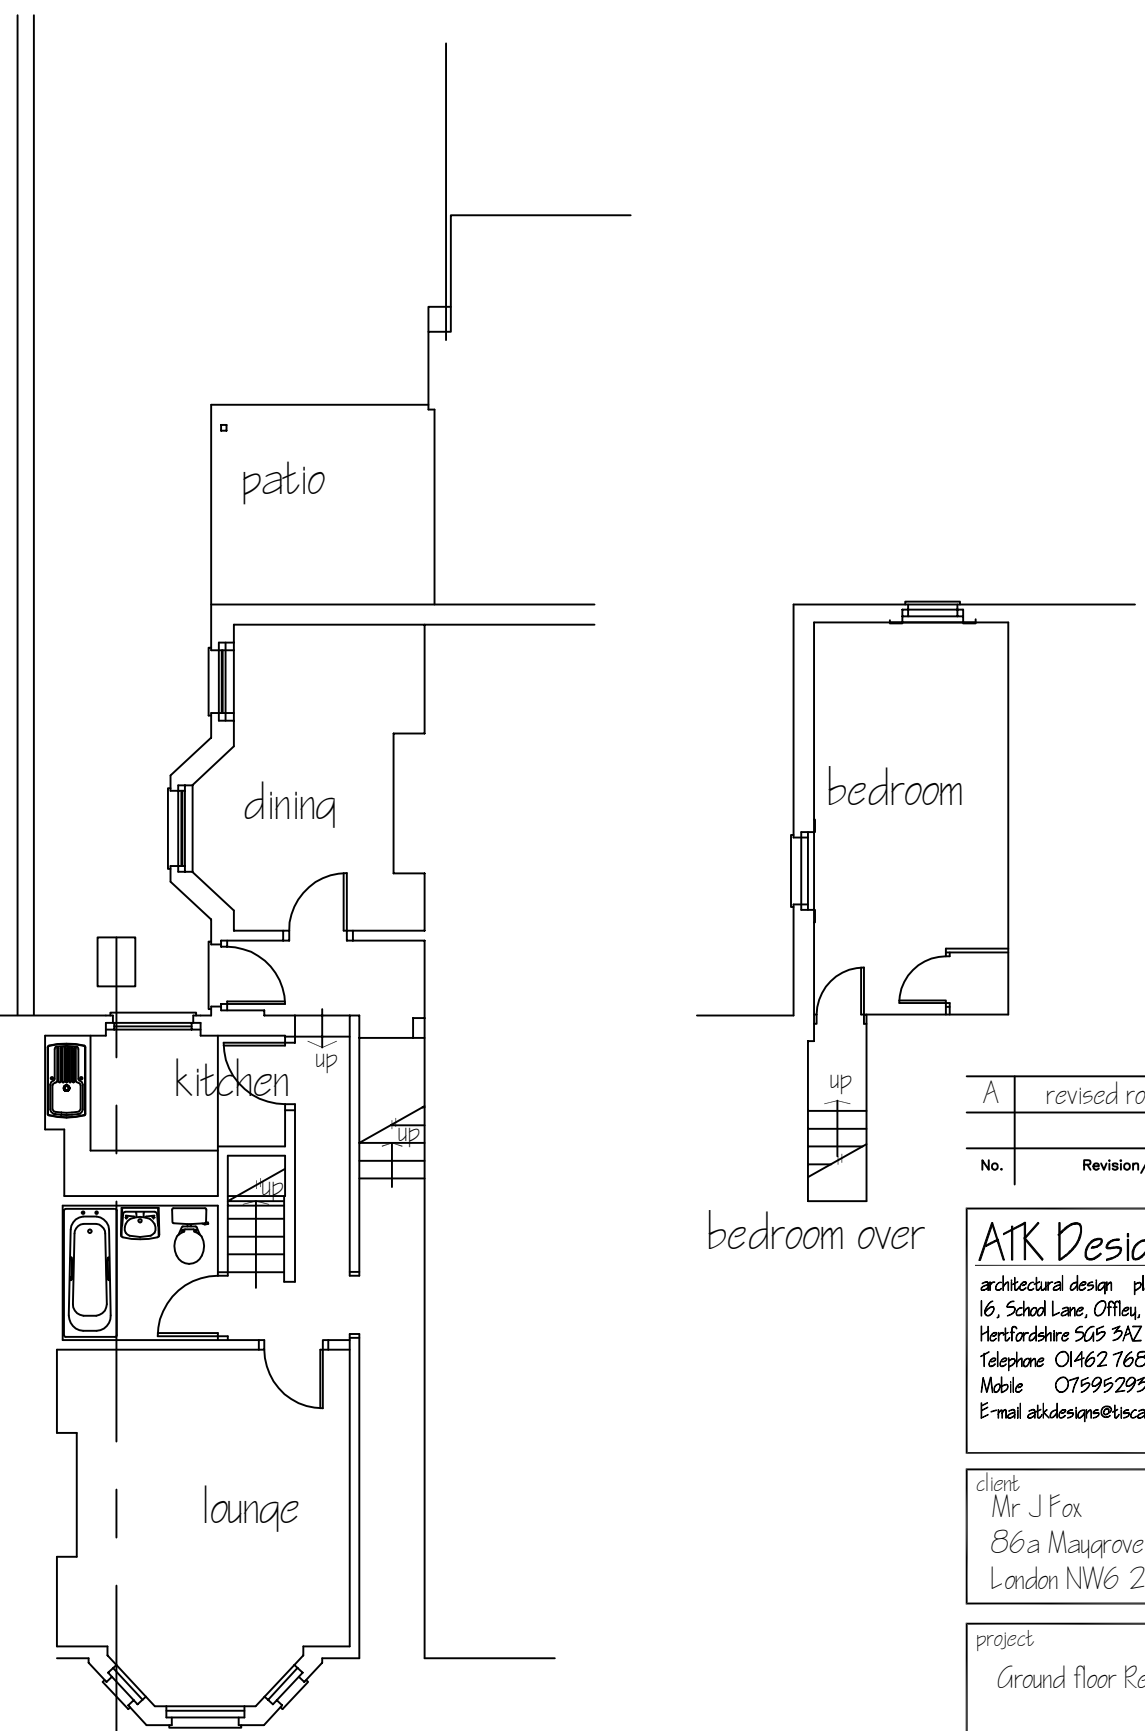

existing

A	revised roof	
No.	Revision/Issue	Date

ATK Designs
 architectural design planning consultants
 16, School Lane, Offley, Herts
 Hertfordshire SG5 3AZ
 Telephone 01462 768412
 Mobile 07595293528
 E-mail atkdesigns@tiscali.co.uk

client
 Mr J Fox
 86a Maygrove Road
 London NW6 2ED

project
 Ground floor Rear Extension
 Existing and proposed plans

Project	atk/10.JF/tpl	Sheet
Date	april 10	
Scale	1:100	