



UPPER  
GROUND  
FLOOR  
PLAN

FIRST FLOOR PLAN

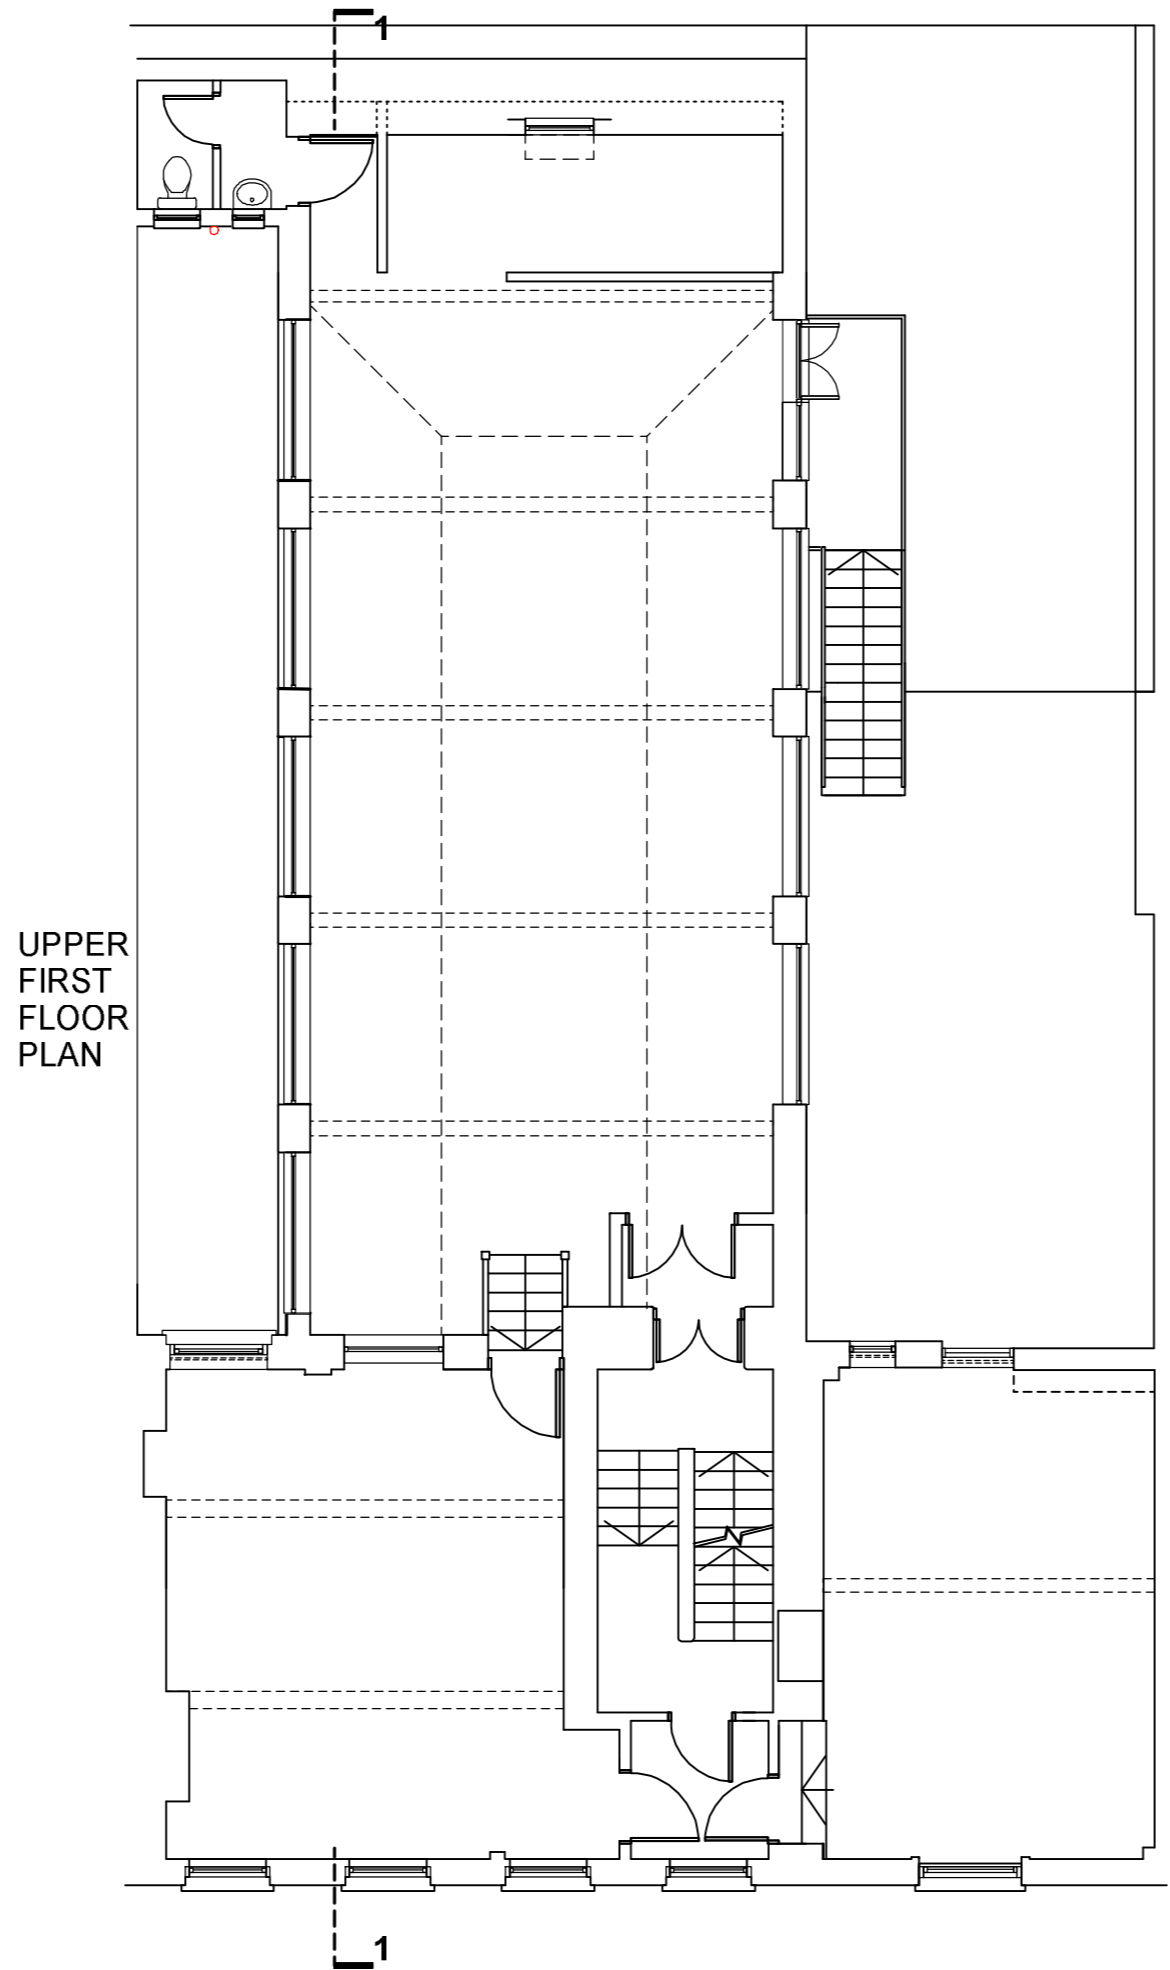

UPPER  
FIRST  
FLOOR  
PLAN

SECOND FLOOR PLAN

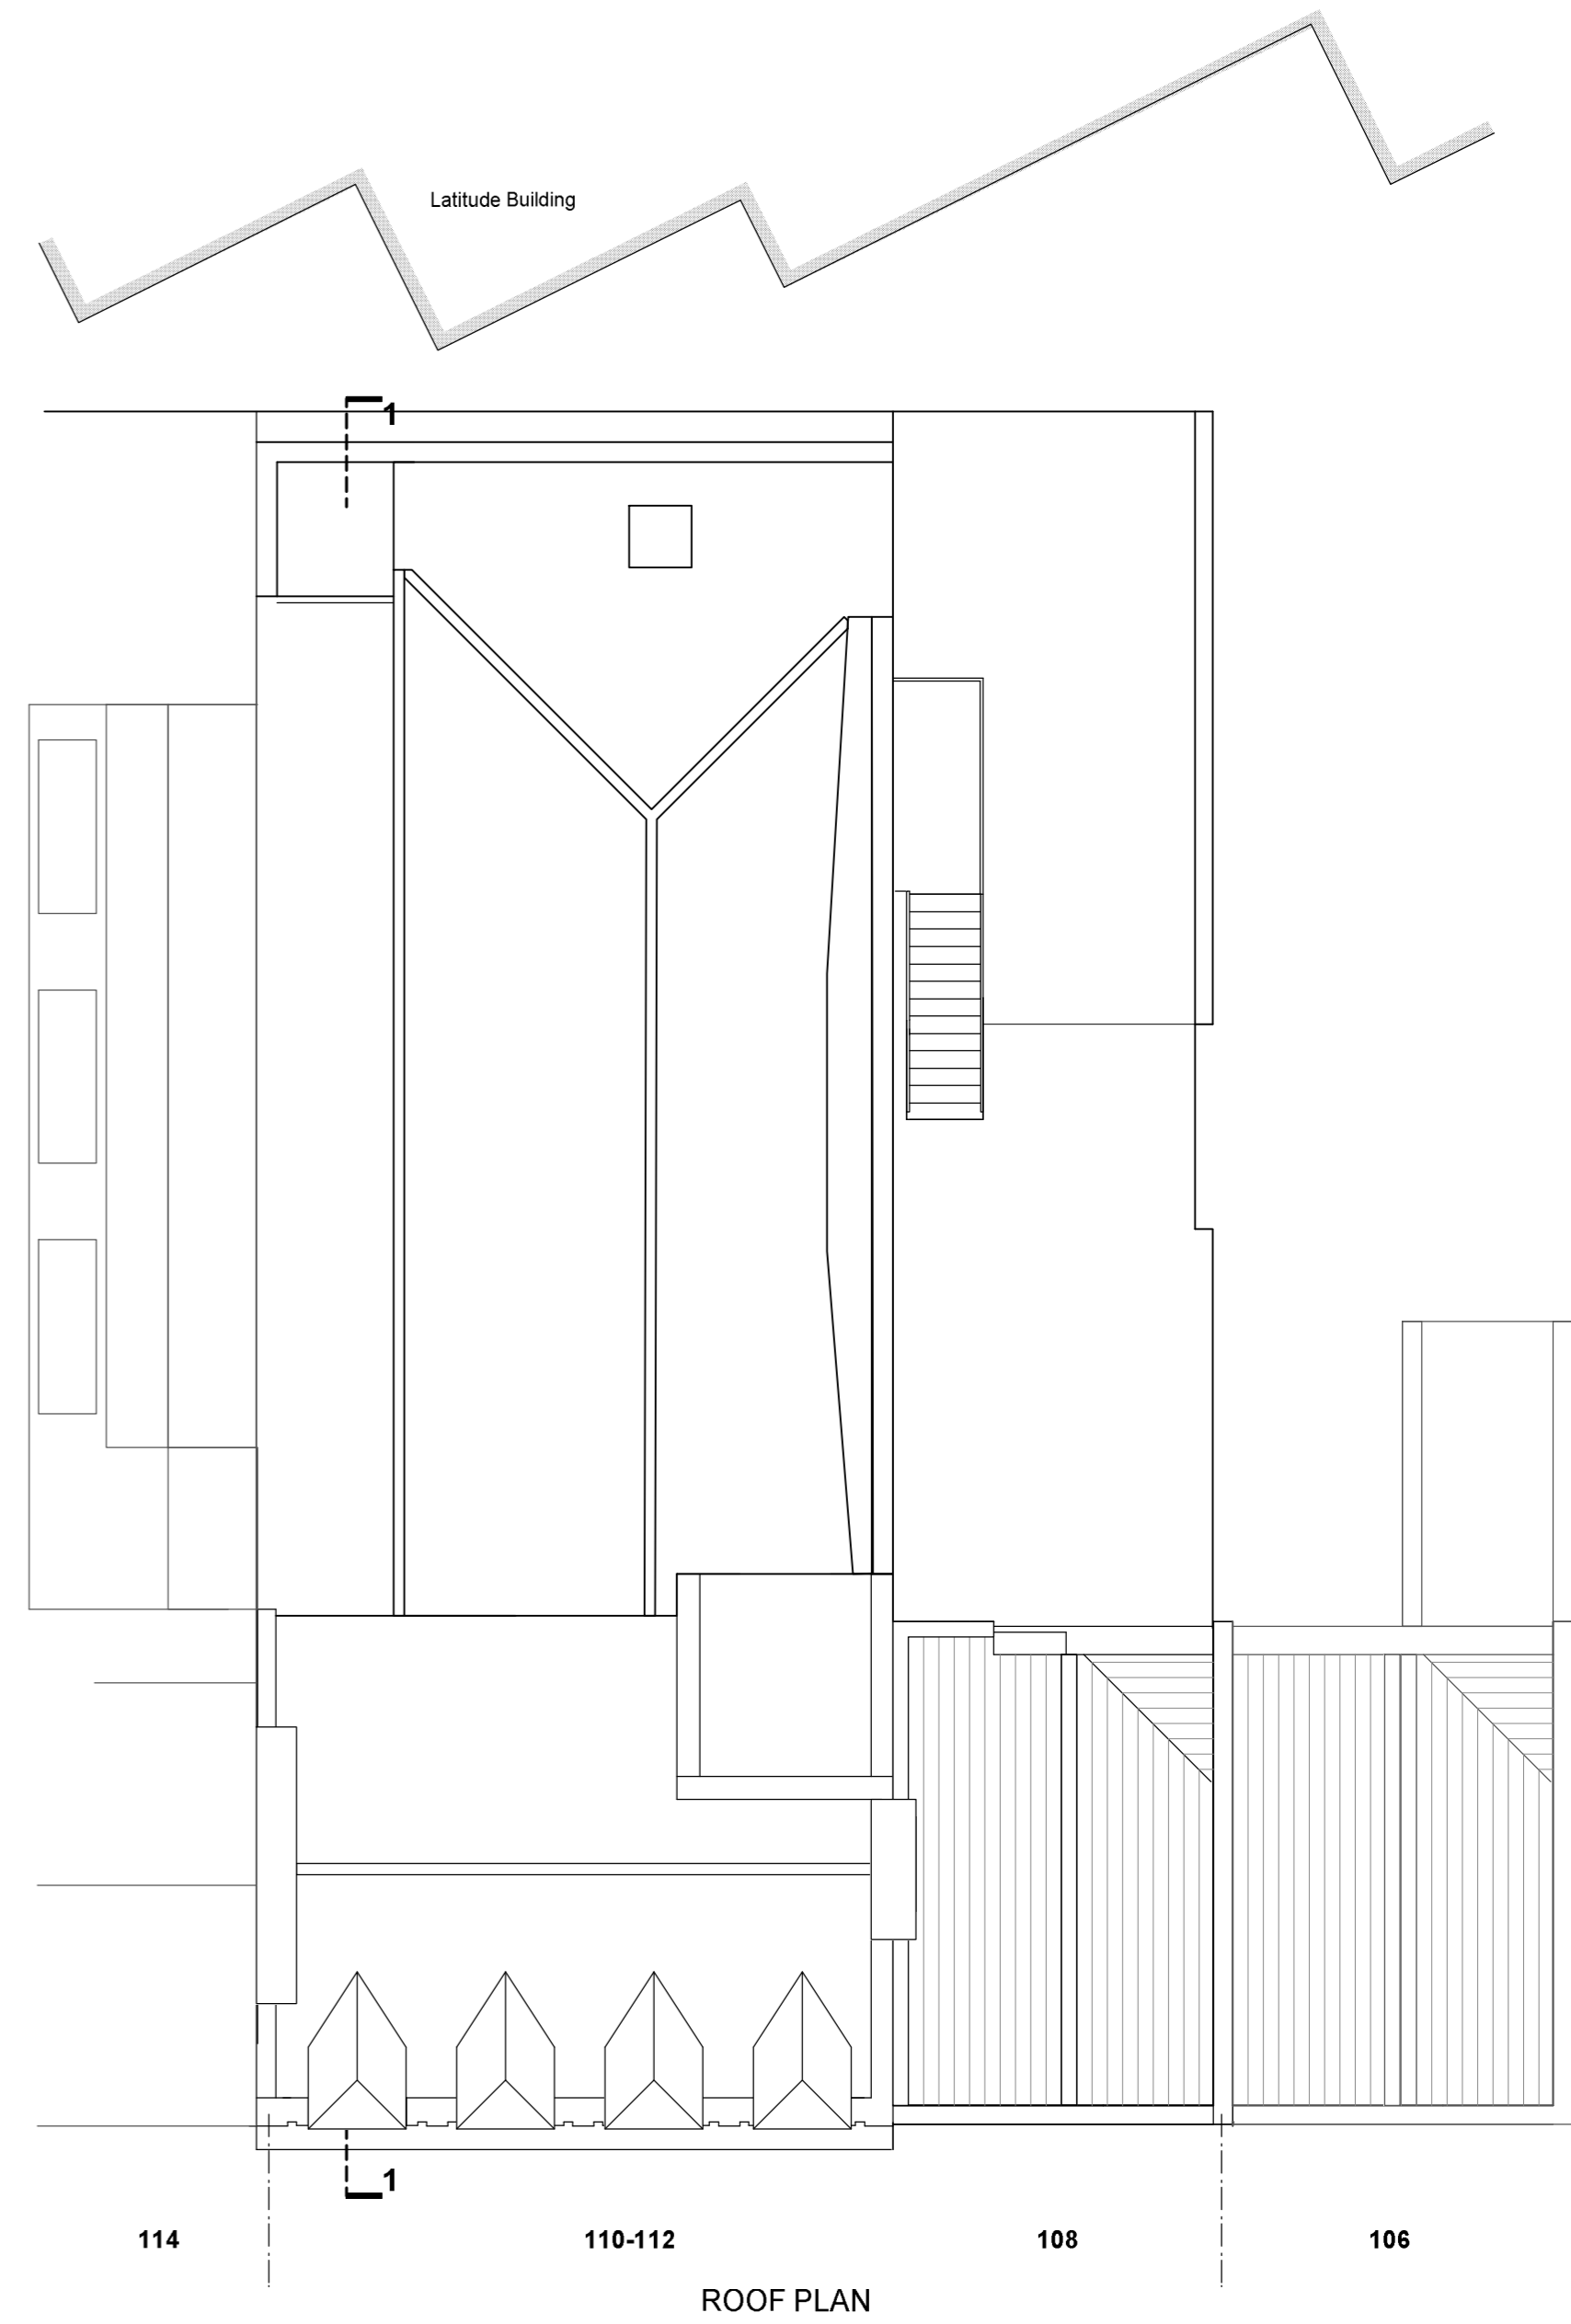

Latitude Building

ROOF PLAN