


ELEVATION - SECTION 2-2



ELEVATION - SECTION 1-1

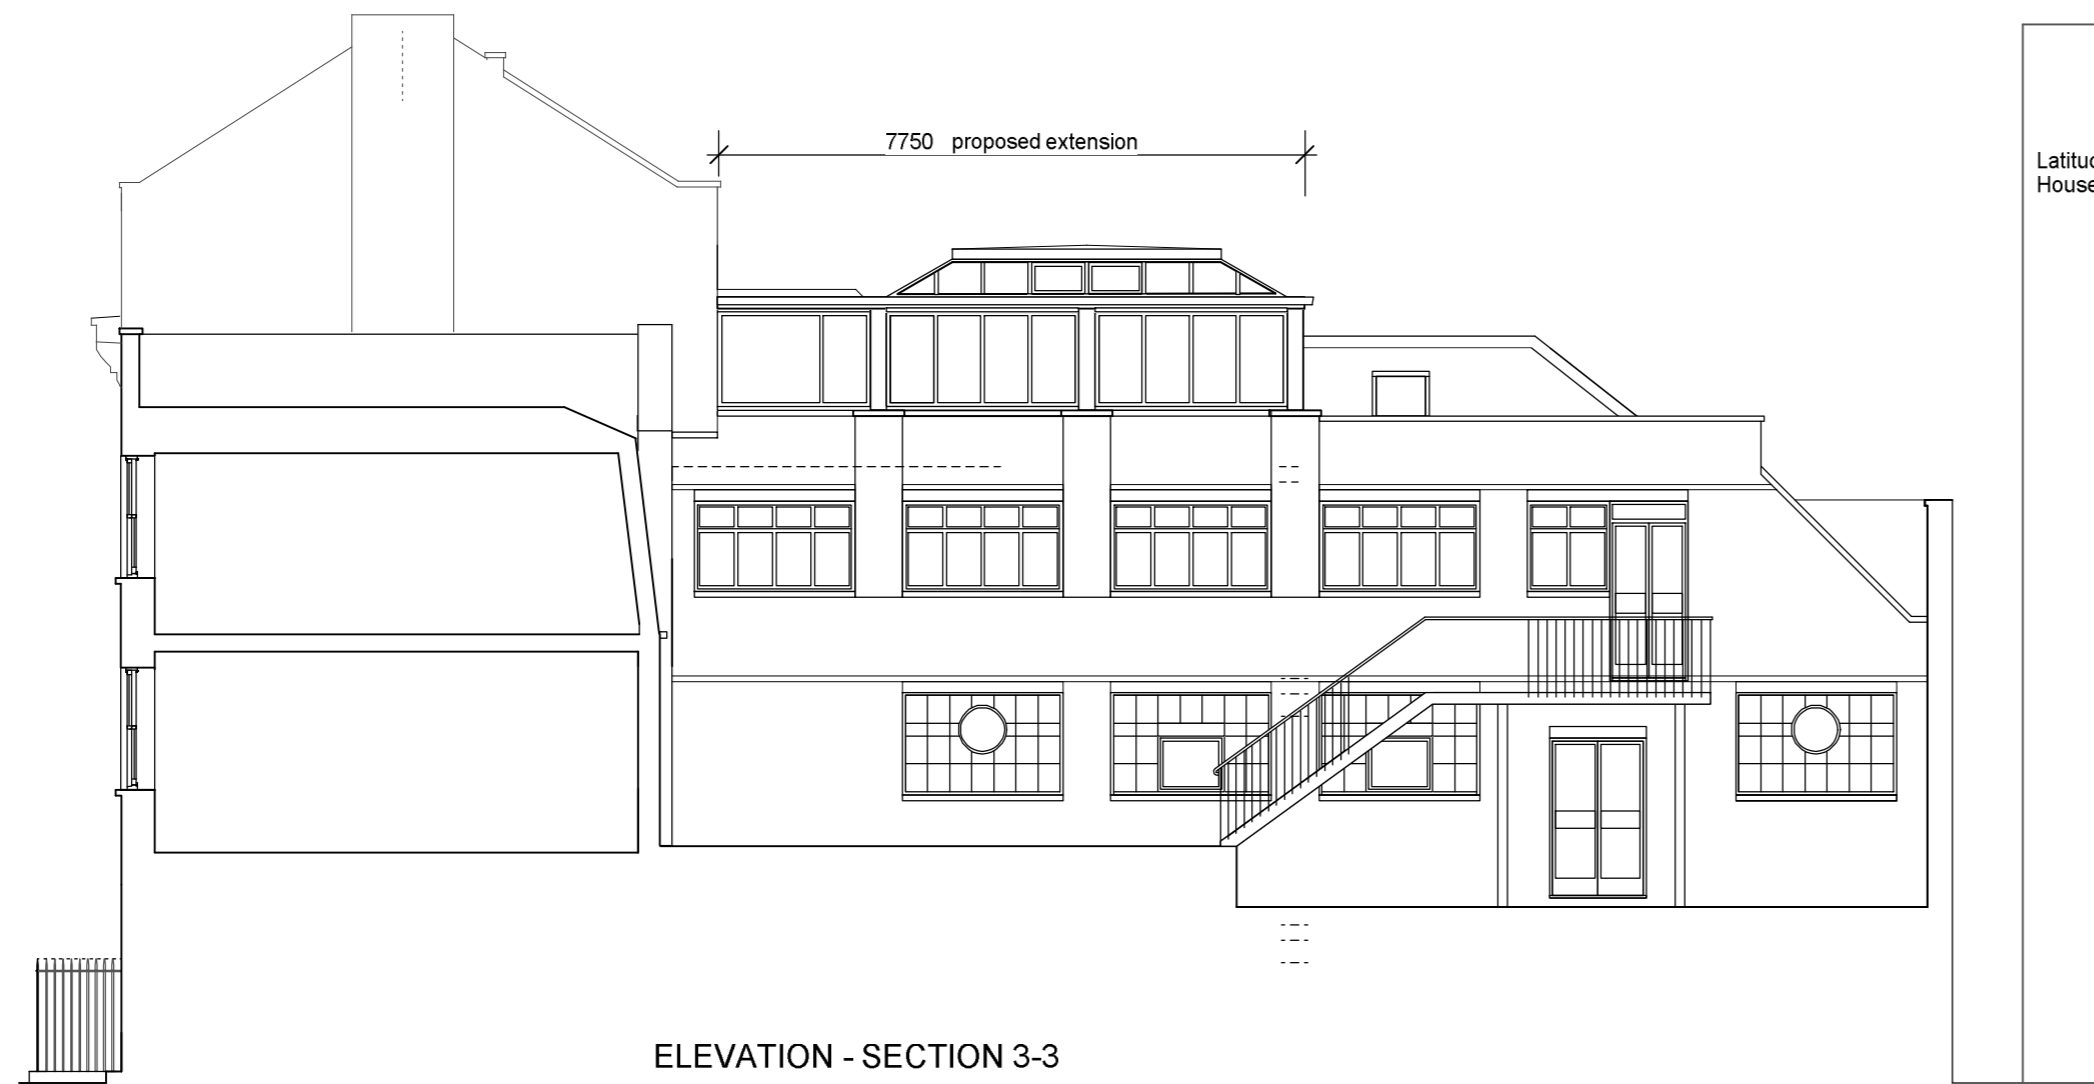

ELEVATION - SECTION 3-3