
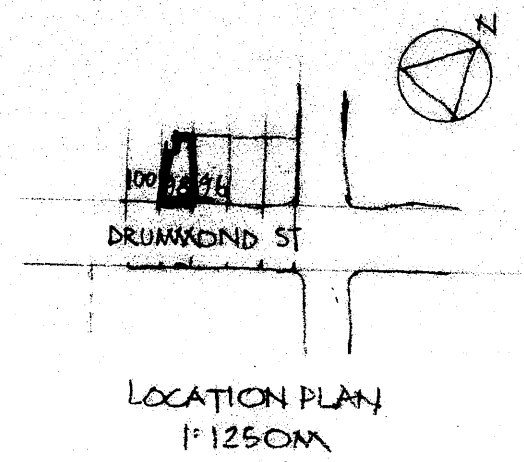


EXISTING AND PROPOSED

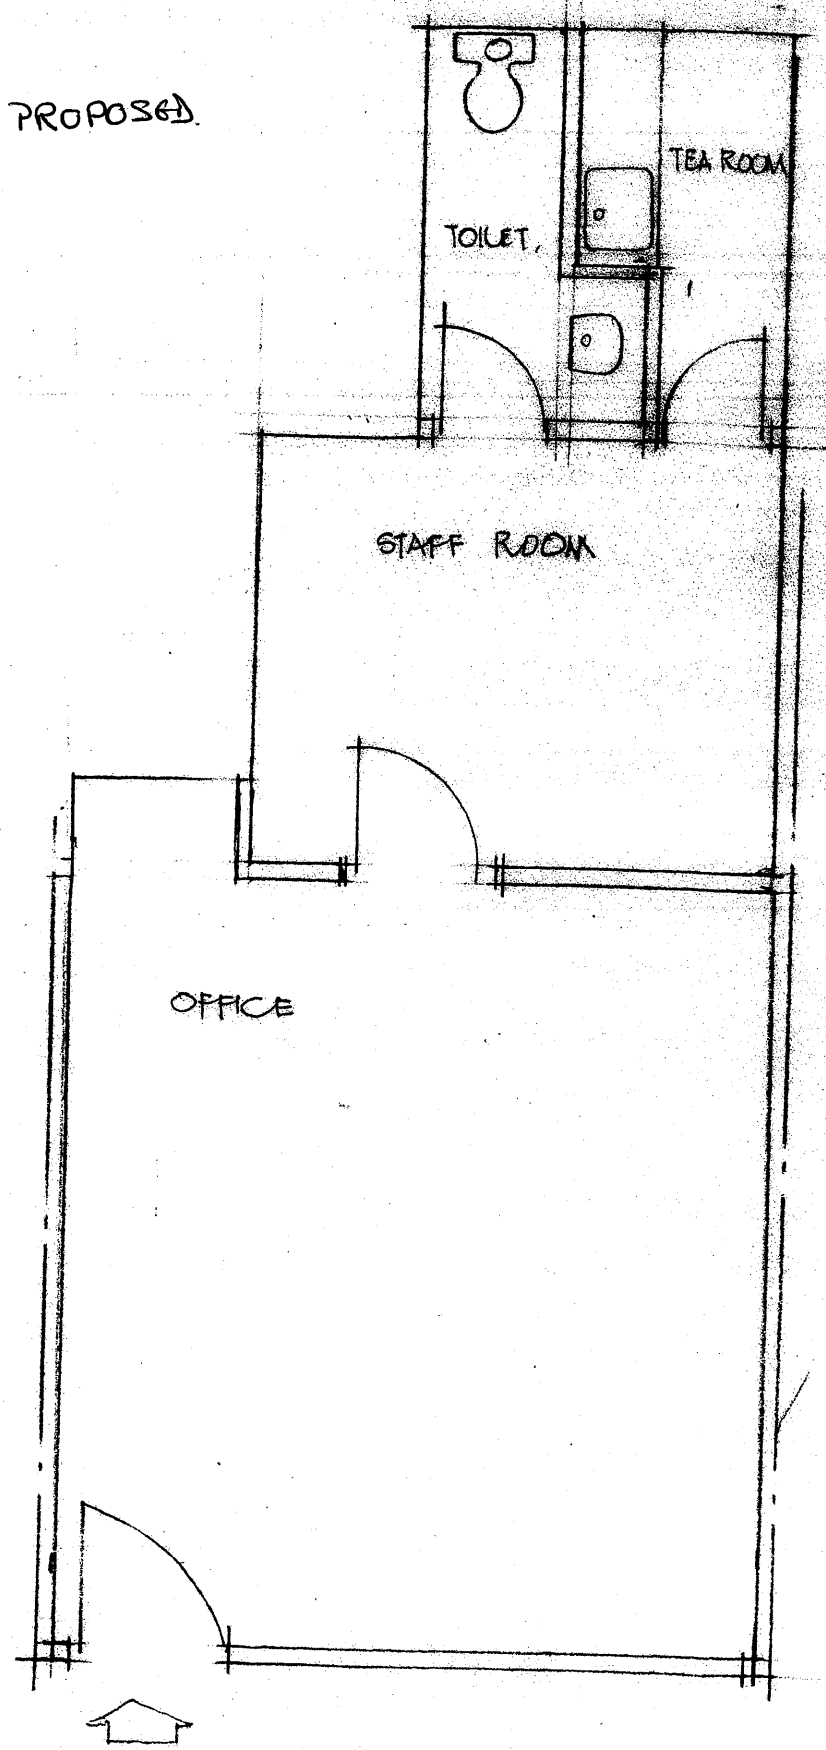

LOCATION PLAN  
1:1250M

SURVEY OF NO 98 DRUMMOND ST. N.W.1  
DRG NO. 3098/01 SCALE 1:1250  
WILMANN STRUCTURAL & BUILDING DESIGN LTD  
56, GLASSLYN ROAD LONDON N.8. BRN  
TEL/FAX 020 8348 3922.