

Notes

DO NOT SCALE - Use Figure Dimensions Only
IF IN DOUBT - ASK



Revisions

63 Judd Street,
St Pancras

Judd Street Elevation
Proposed

ROGER MEARS ARCHITECTS
2 Cornhill Terrace
London EC2A 4PU
Tel: 020 7394 6202
rma@rogermeas.com

Date: 08.04.10
Scale: 1:50@A3
Job No.: 910 / - / 102
Dwg No.:

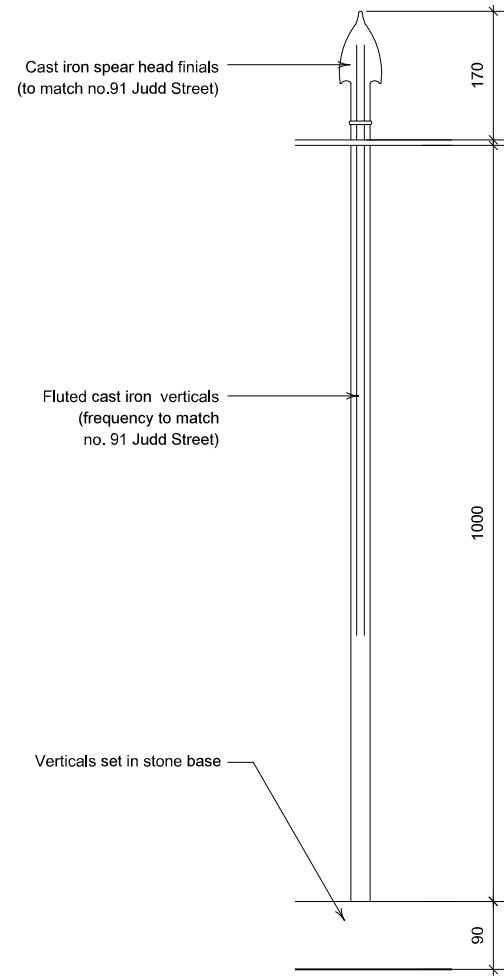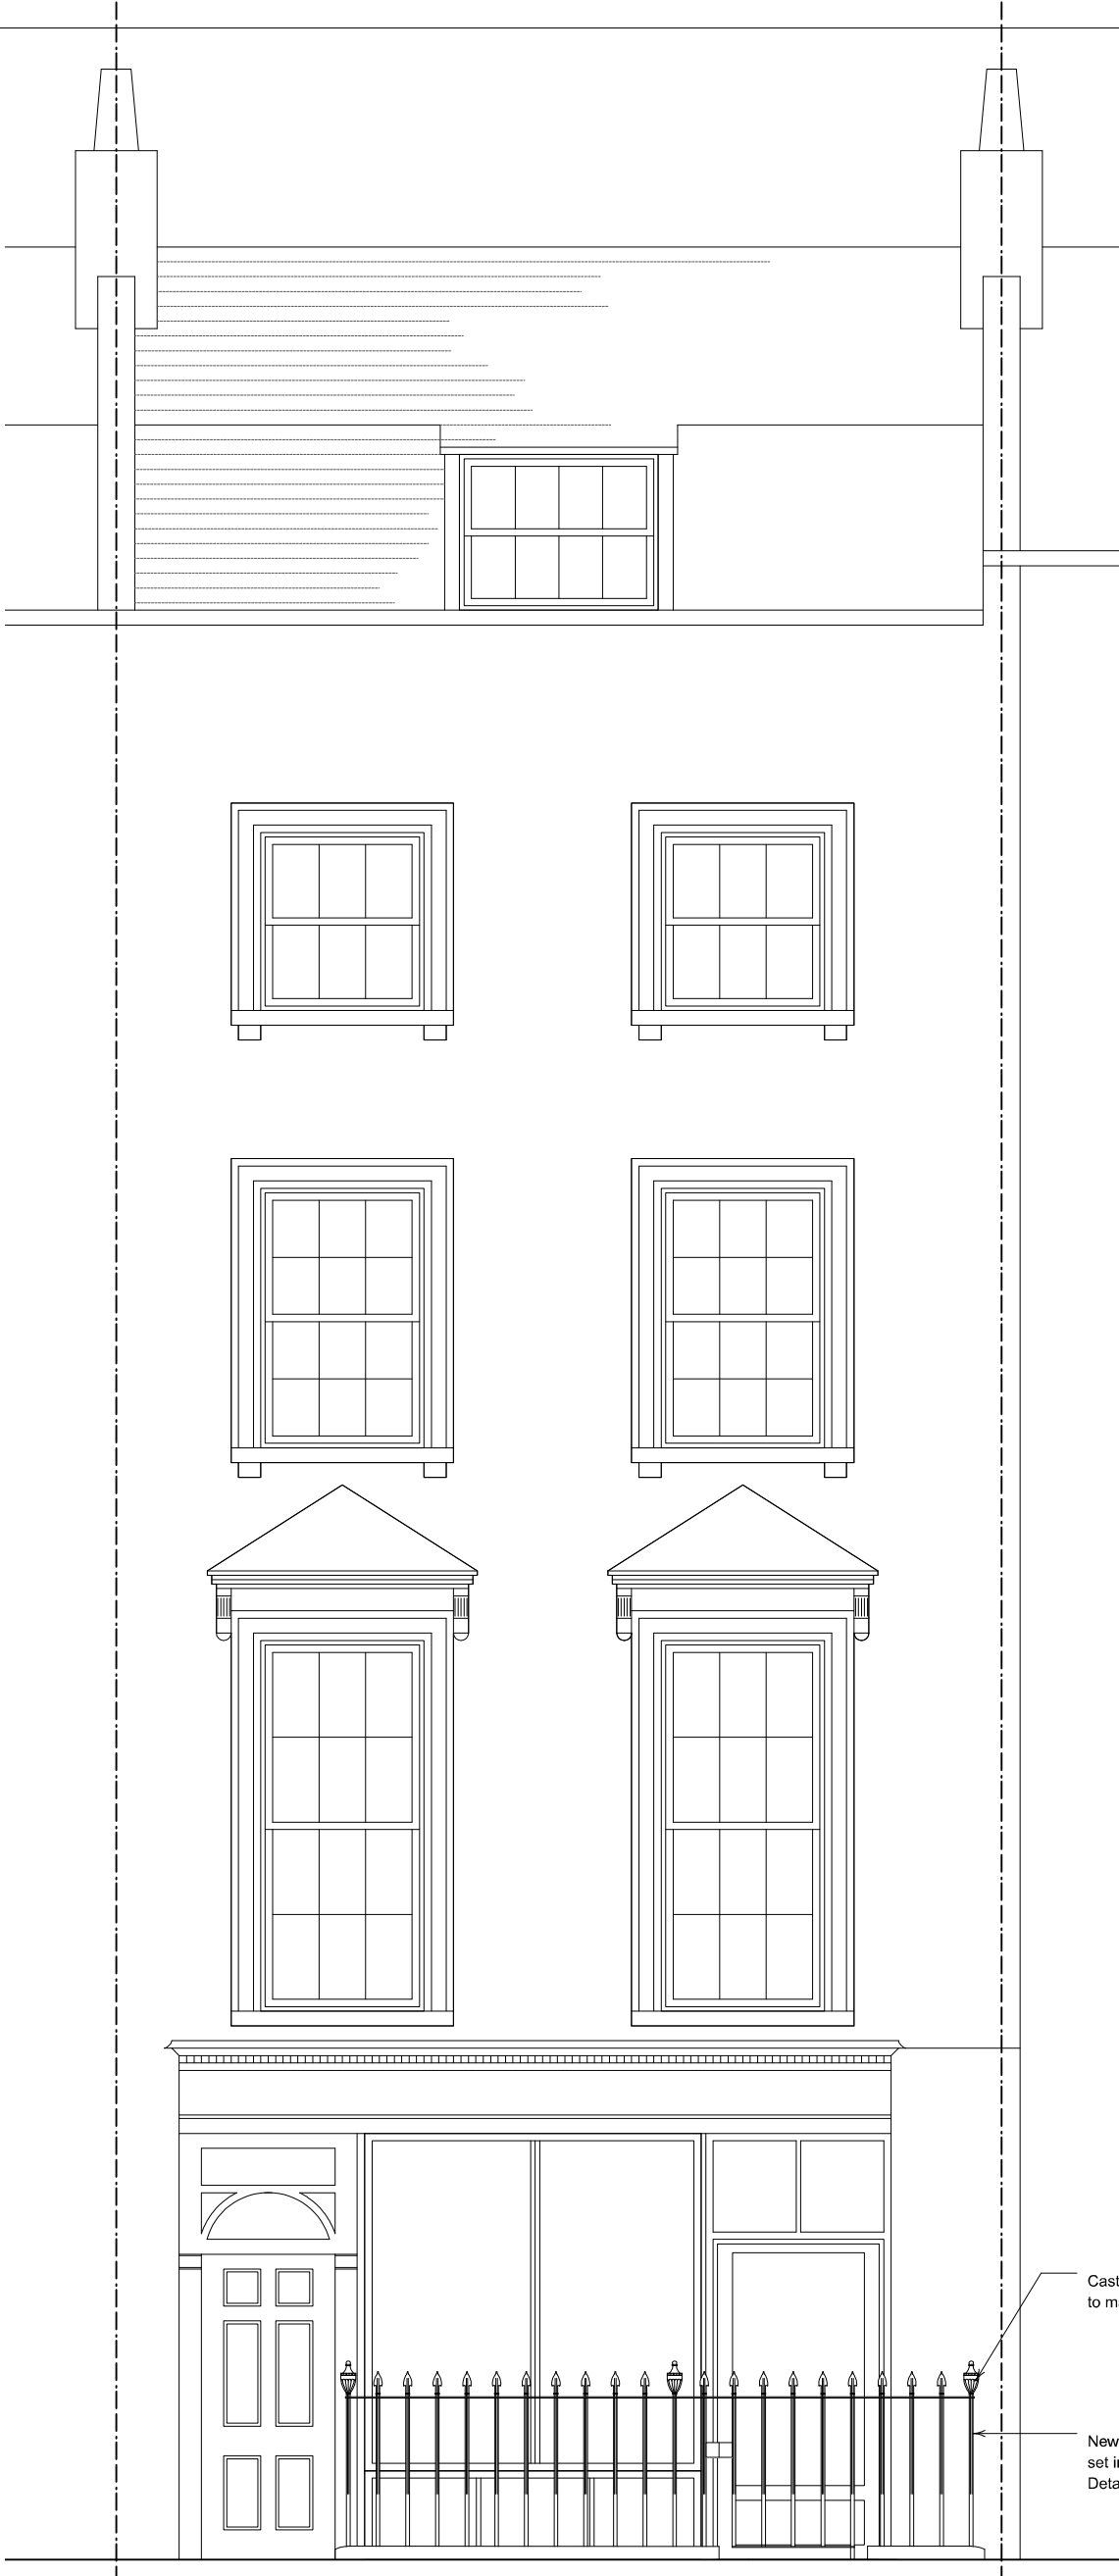

02 Detail of proposed railings
102 1:10@A3

01 Judd Street Elevation; Proposed
102 1:50@A3

102