

Notes

DO NOT SCALE - Use Figure Dimensions Only
IF IN DOUBT - ASK


Revisions

63 Judd Street,
St Pancras

Judd Street Elevation
Existing

ROGER MEARS ARCHITECTS
2 Cornhill Terrace
London EC2A 4JH
Tel: 020 7346 6242
Fax: 020 7346 6228
rma@rogersmeas.com

Date: 08.04.10
Scale: 1:50@A3
Job No.:
Dwg No.: 910 / - /002

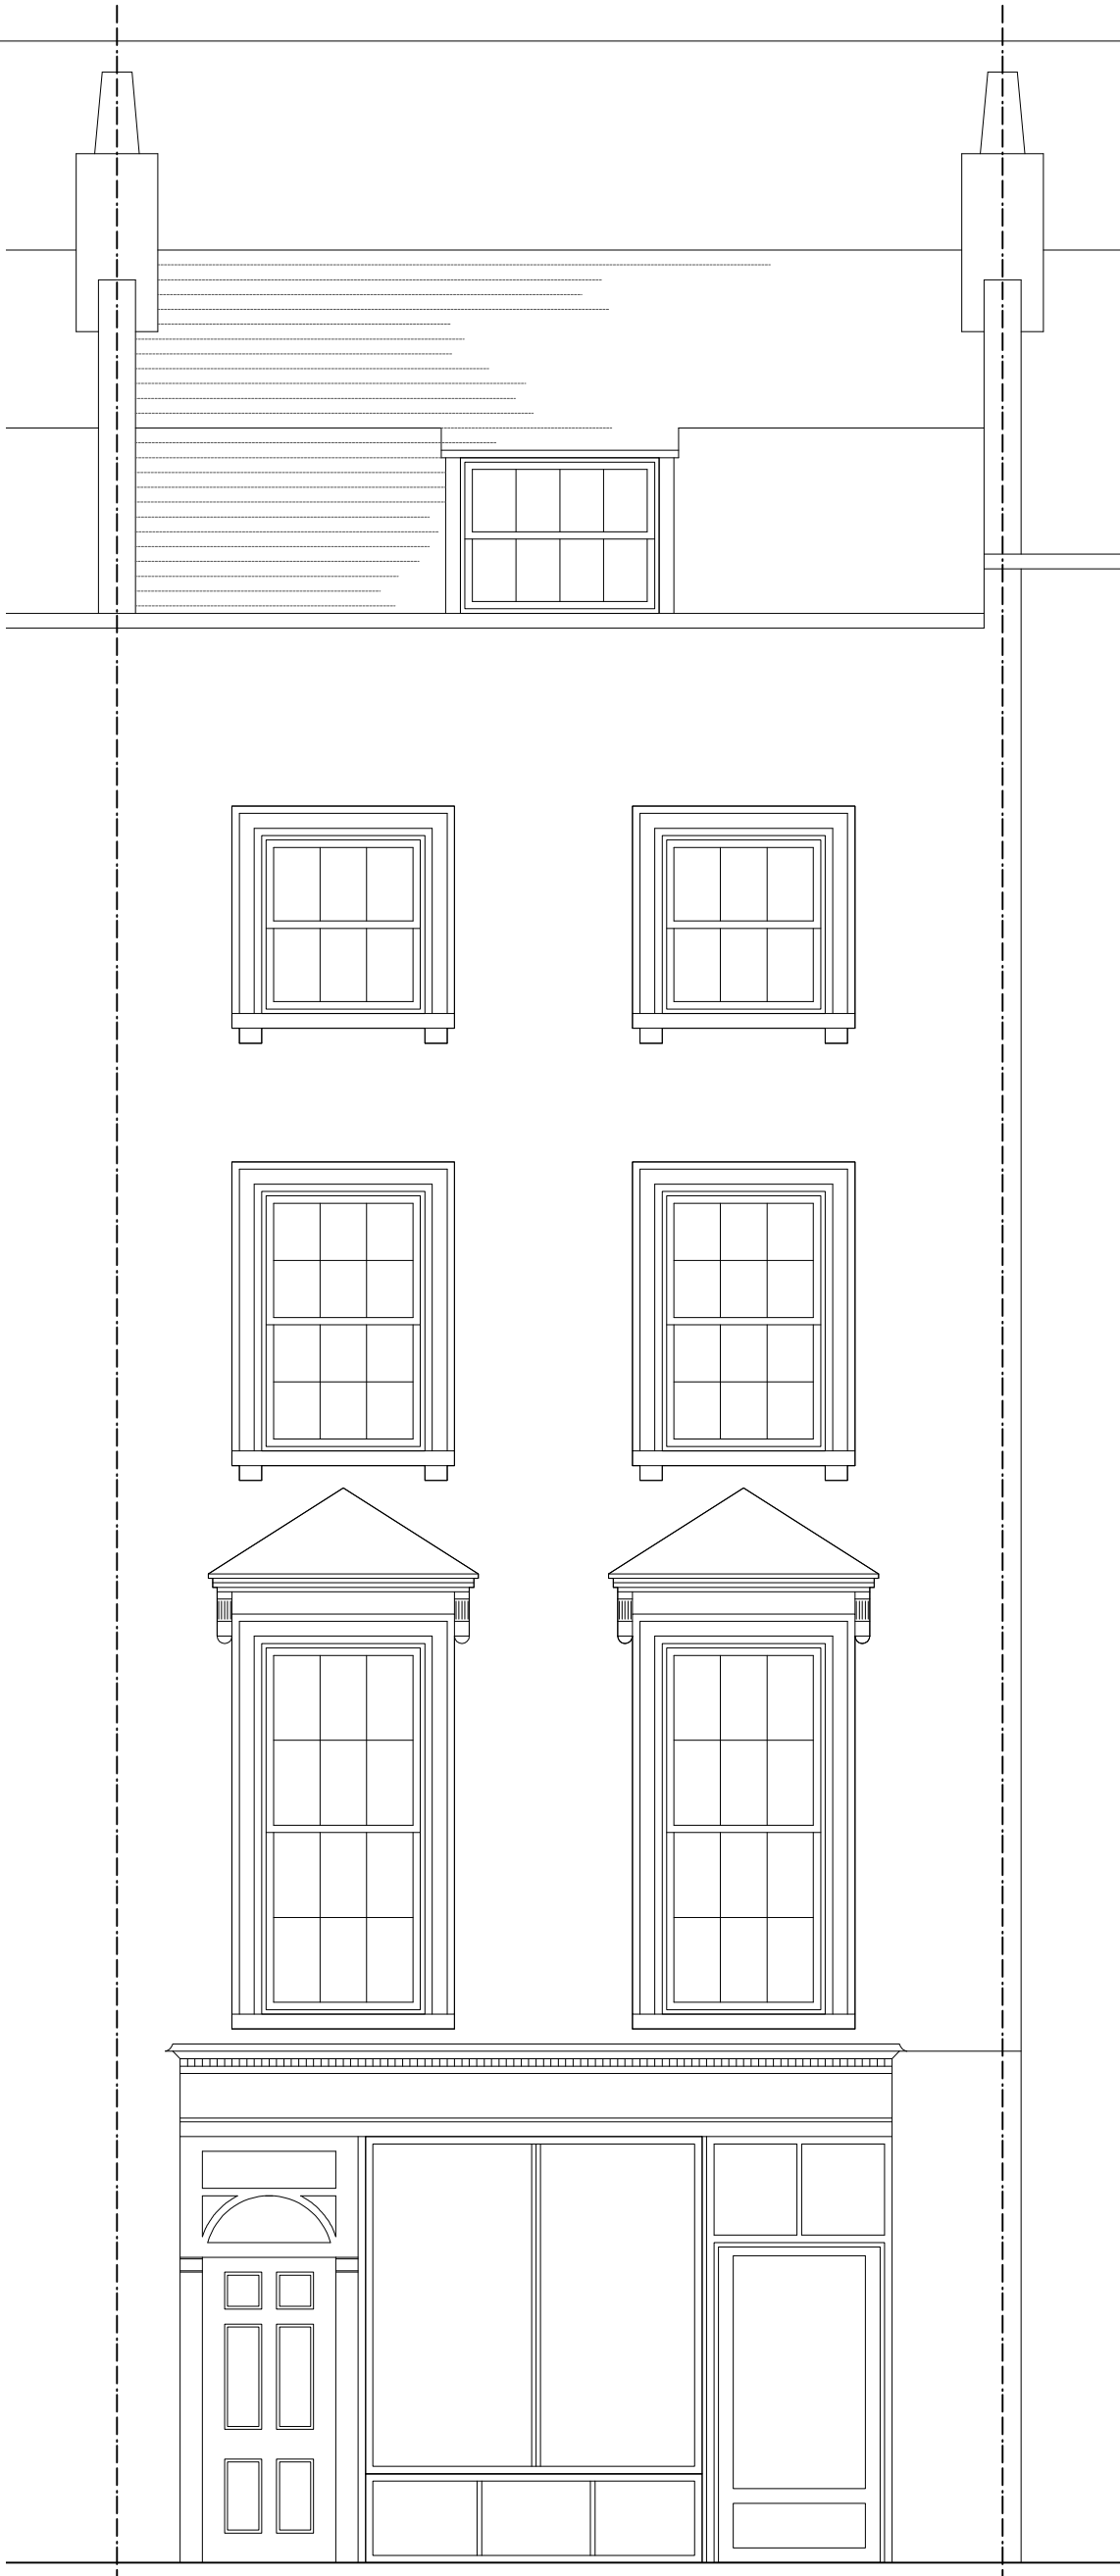

01
002

Judd Street Elevation; Existing
1:50@A3