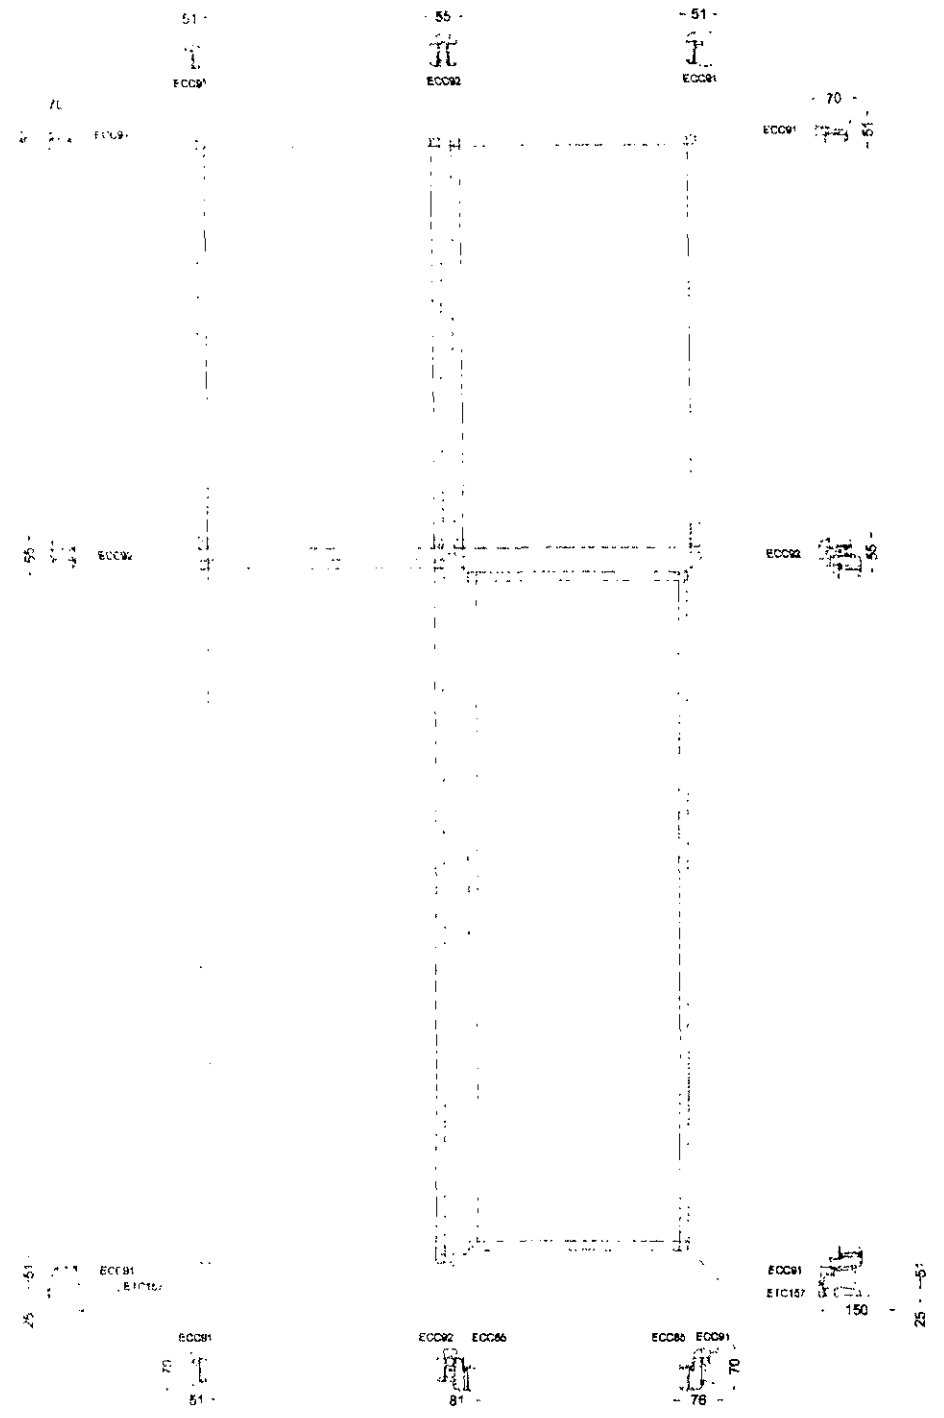


Appendix 2



Rev. Date Comment



14 A Ravenhill Road, Waltham, Leicestershire LE14 4JG  
T: 01530 822113 E: info@grovetwindows.co.uk  
F: 020 3095 0894 W: grovetwindows.co.uk

Project:  
Refurb

Client:  
Gardner

Title:  
Duotherm window  
Sections

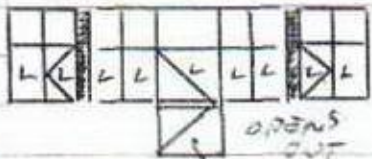
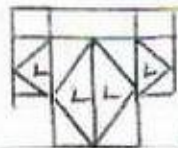


Scale: 1:10 @ A3 Date: April 2010  
Drawing no. Refurb





Name: Mrs & Mrs. GARDNER  
 Address: 30 LYMINGTON ROAD  
WEST HAMPSHIRE Postcode: NW6 1HY  
 Home Tel: \_\_\_\_\_ Business Tel: \_\_\_\_\_ Mobile Tel: 07714430788

SALES REF	

Location	Width	Height	No. Units	Up/Down area	Type of Window viewed from <del>inside</del> <u>OUTSIDE</u>	Remarks
REAR G/F BAY	5100	3260	2			Remove Existing Frame Install New <del>u/Aluminium</del> u/Aluminium Face Boards Window Boards <u>HARDWOOD NOSING.</u>
					<u>OPEN DOOR OUTWARDS</u> <u>FIRE EGRESS HINGES</u> <u>WOOD ARCHITRAVES INSIDE.</u> <u>ALL PLAIN PANEL IN BOTTOM.</u>	Remove/Leave Existing Frame Install New PVC/Aluminium Face Boards Window Boards
REAR G/F FRENCH DOOR	2460	2580	2			Remove Existing Frame Install New <del>u/Aluminium</del> u/Aluminium Face Boards Window Boards <u>NOT REQ INSIDE.</u>
APPA.					<u>FIRE EGRESS HINGES.</u> <u>DOOR OPEN OUTWARD.</u>	
KITCHEN DOOR	910	2100				Remove Existing Frame Install New <del>u/Aluminium</del> u/Aluminium Face Boards Window Boards
					<u>OPEN OUT</u> <u>CLEAR GLASS</u> <u>REMOVE PLAIN PANEL</u>	Remove/Leave Existing Frame Install New PVC/Aluminium Face Boards Window Boards
KITCHEN WINDOW	1460	1400	2			Remove Existing Frame Install New <del>u/Aluminium</del> u/Aluminium Face Boards Window Boards <u>NOT REQ INSIDE</u>
Special Colour	Remarks					
Window Colour: <u>WHITE</u> <del>u/Aluminium</del> or Composite	<u>REMOVE EXISTING. REPLACE WITH WHITE COMPOSITE ALUMINIUM</u>					
Handle Colour: <u>SATIN CHROME</u>	<u>L = LAMINATED GLASS ON ALL BOTTOM AREAS</u>					
All work covered <input checked="" type="checkbox"/>	<u>REMOVE ALL INTERNAL METAL SECURITY GRATES</u>					

Please read carefully before signing.

I, the undersigned, do hereby agree to purchase from GROVE WINDOWS LTD the window or windows specified in the schedule of work attached to this order and to pay the sum of £ \_\_\_\_\_ for the same.

ORDER NO: \_\_\_\_\_

*(Handwritten signature)*  
 Date: \_\_\_\_\_

10897-00