

DO NOT SCALE FROM THIS DRAWING
THIS DRAWING IS COPYRIGHT

NOTES:

PROJECT:
3C STRATHRAY GARDENS
LONDON NW3 4PA

DRAWING TITLE:
SITE & LOCATION PLAN
as Existing

Scale:
1:500 @A2
1:1250


Dwg No:
SG/EX0

Date:
30.10.09

Rev:

KASIA WHITFIELD
Design Consultant

Tel: 020 75869624
Mob: 07985 035333
email: Kasia_Whitfield@hotmail.com

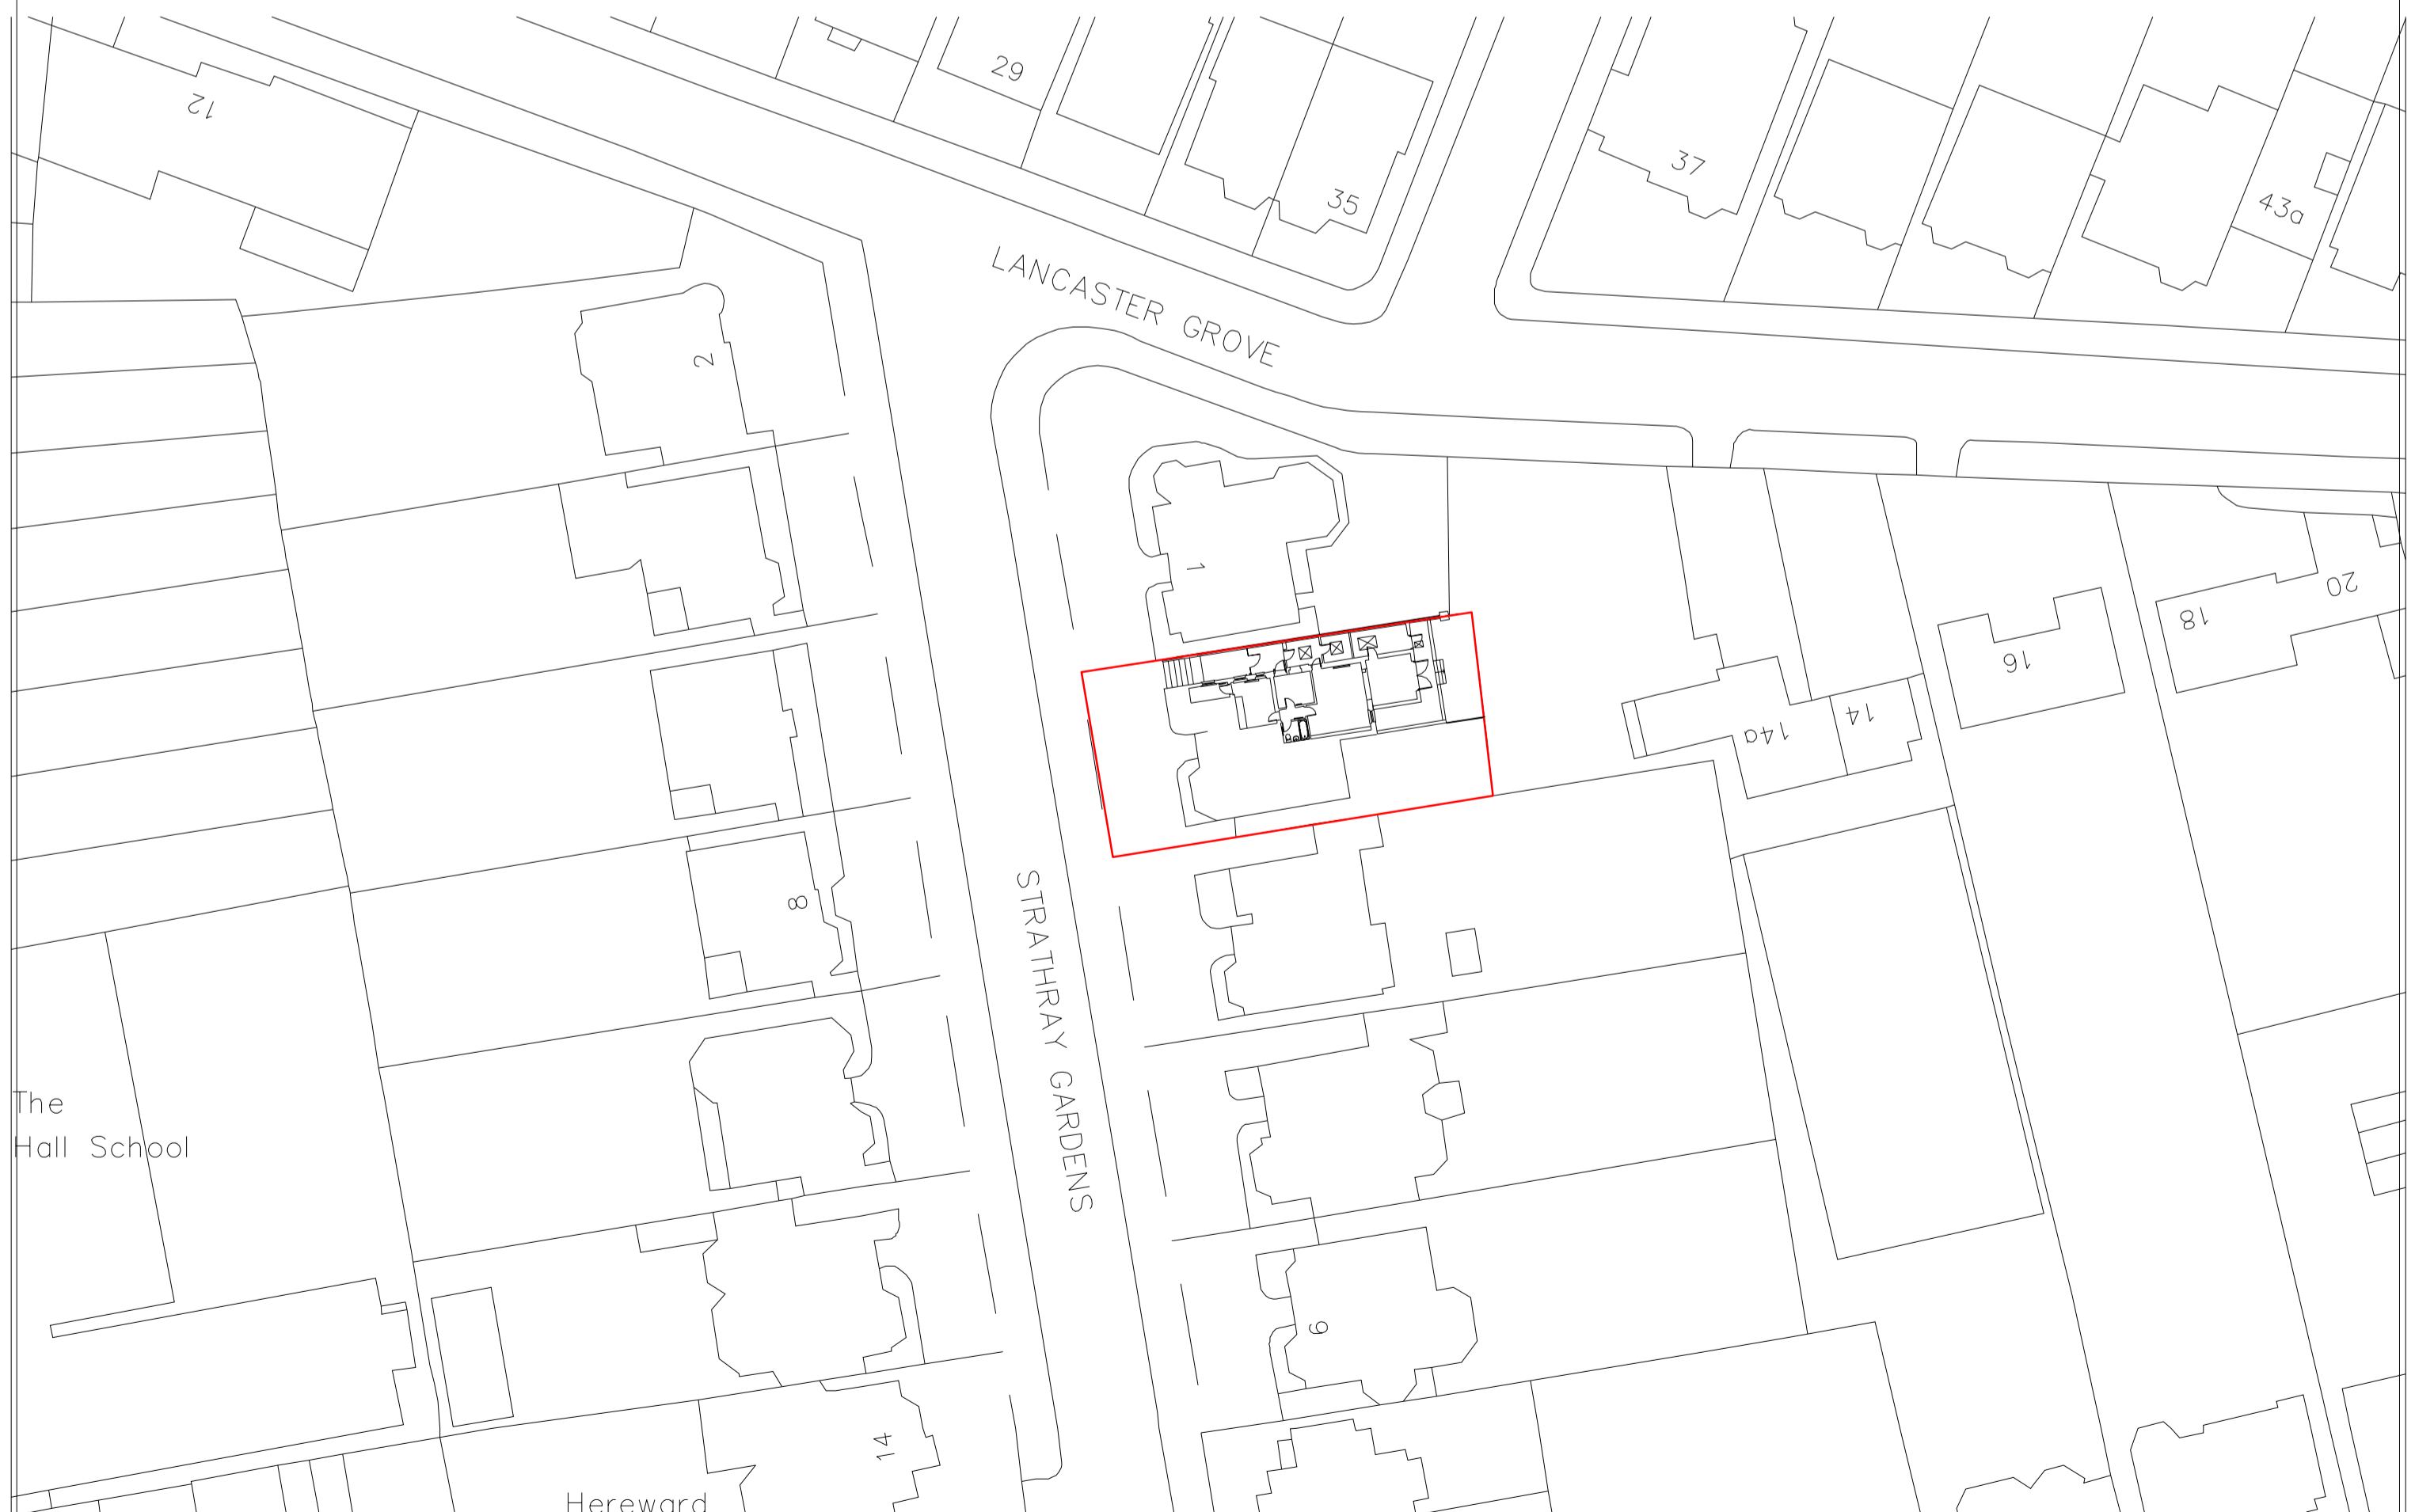

DO NOT SCALE FROM THIS DRAWING
THIS DRAWING IS COPYRIGHT

NOTES:

A—rear extension altered

PROJECT:
3C STRATHRAY GARDENS
LONDON NW3 4PA

DRAWING TITLE:
SITE & LOCATION PLAN
as Proposed

Scale:
1:500 @A2
1:1250

Dwg No:
SG/PP0

Date:
16.04.10

Rev:
A

KASIA WHITFIELD
Design Consultant

Tel: 020 75869624
Mob: 07985 035333
email: Kasia_Whitfield@hotmail.com