



BLOCK PLAN @ 1:200

This drawing is the copyright of Get Planning Ltd. and may not be reproduced without permission. Dimensions must not be scaled and must be checked prior to construction or manufacture.

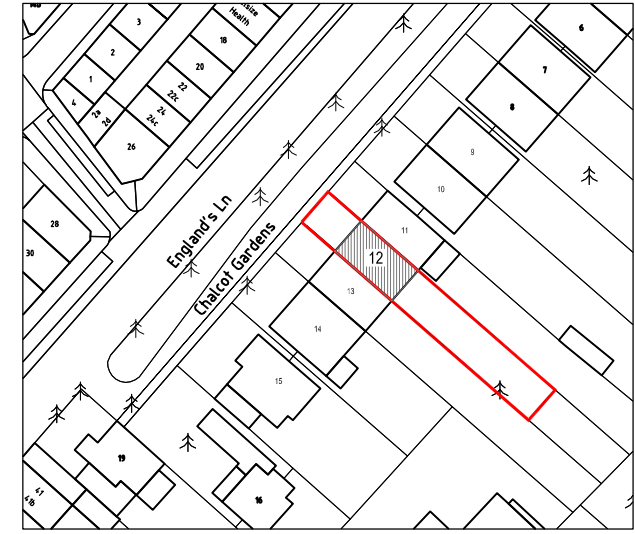

LOCATION PLAN @ 1:1250

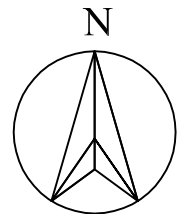

A	General development. Issue to planning.	JD	07/05/10
REV	details	by	date

revisions:

project: 12A/B CHALCOT GARDENS, LONDON, NW3 4YB	Get Planning Ltd <small>architects & planning consultants since 1992</small> 'Burgate' 63, Cedar Road Sutton, Surrey SM2 5DJ tel. 0208 770 3962 www.get-planning.com email: info@get-planning.com			
drawing: LOCATION & BLOCK PLAN				
scale: 1:1250 & 200	date: 28/03/10	project no: 2770	drawing no: 01	rev: A