


**Notes**  
 Copyright remains the property of Canaway Fleming Architects and this drawing is not to be used for any purposes without the express permission of the Architect. No implied License is given for its use.  
 Do not scale from this drawing. All dimensions should be checked on site for accuracy.



**KEY:**  
 --- Site Boundary  
 WS 00 Window reference: (Level No)

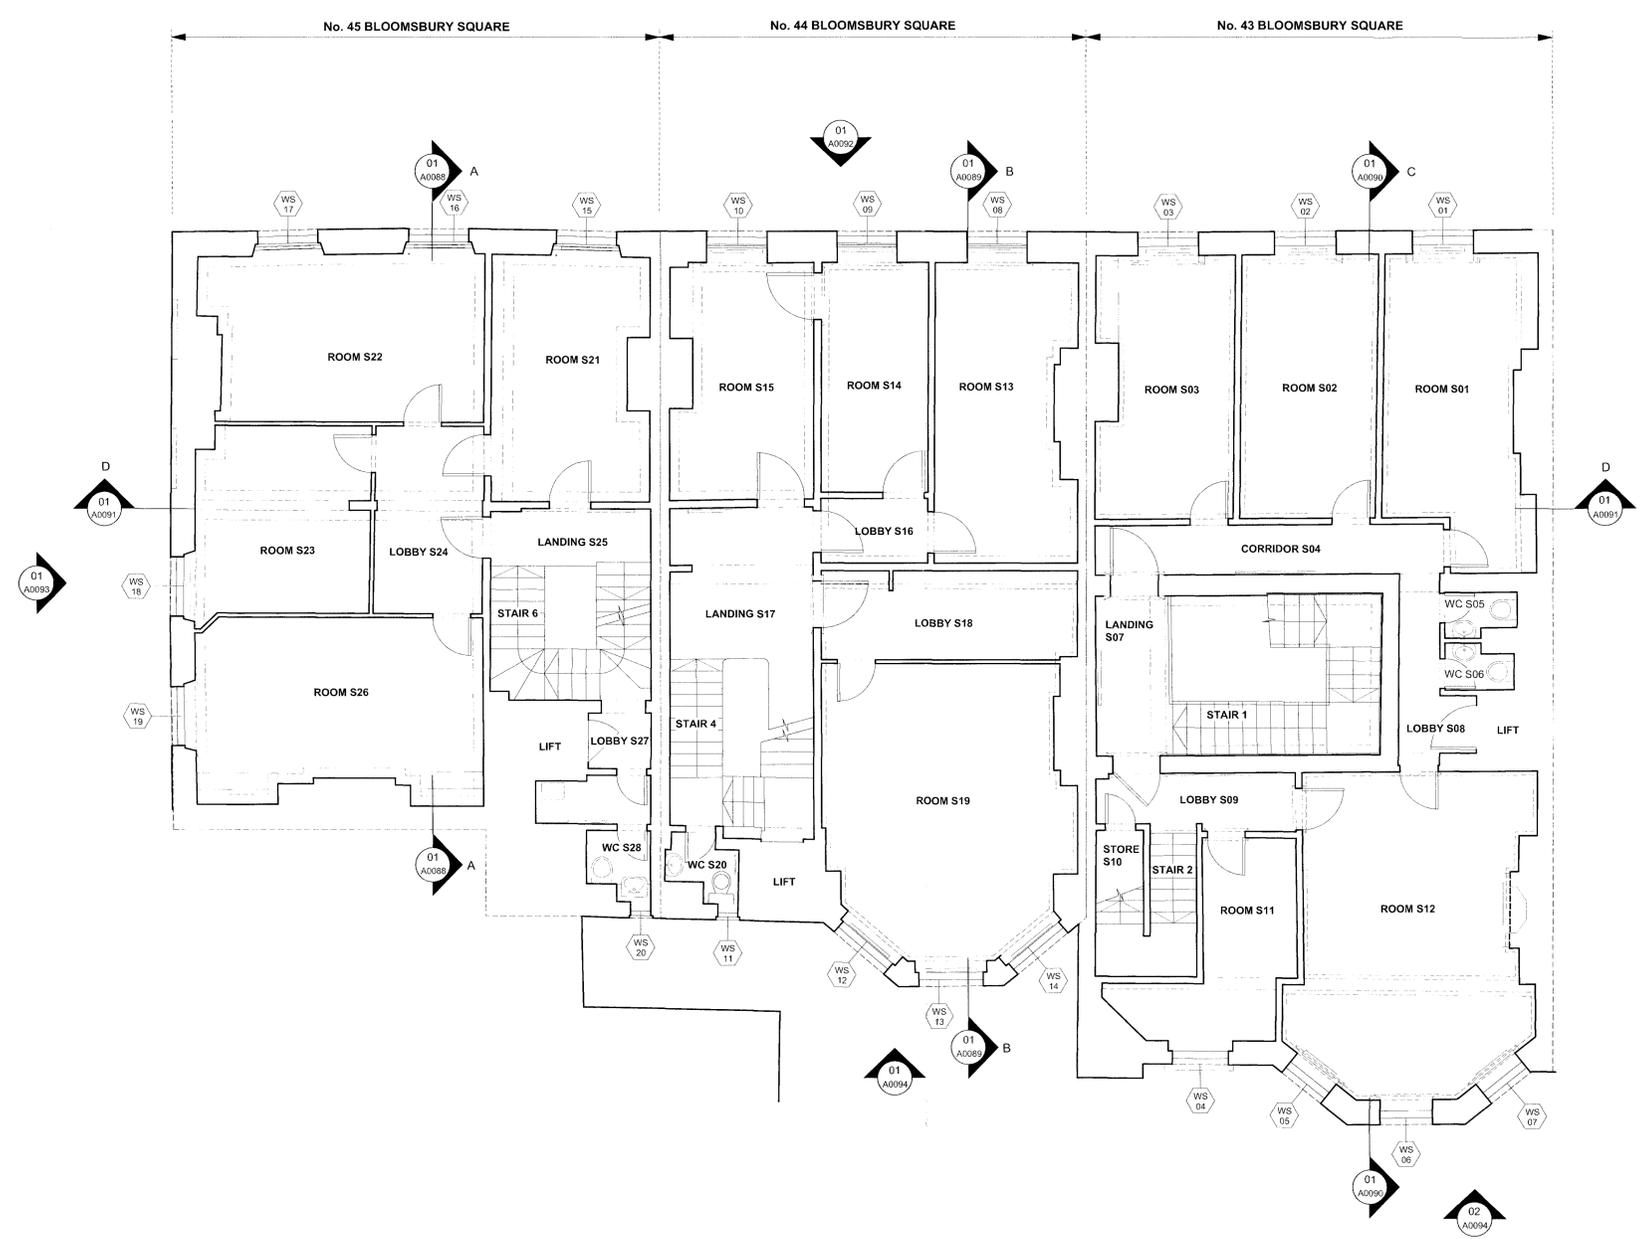

01 SECOND FLOOR GENERAL ARRANGEMENT PLAN  
 A0084 EXISTING 1:50



**CANAWAY FLEMING ARCHITECTS**  
 Canaway Fleming Architects Ltd  
 The Dutch House  
 307, 288-290, Holborn  
 London WC1V 7LL  
 T: 207 7430 2282  
 F: 207 7430 9274  
 E: mailbox@canwayfleming.com

Client: Holborn Links Limited.  
 Project: 43-45 Bloomsbury Square, London.  
 Drawing Title: Existing Second Floor General Arrangement Plan  
 Date: March 2010 Scale: 1:50 @ A0

|         |          |        |    |         |      |          |   |
|---------|----------|--------|----|---------|------|----------|---|
| Project | 059      | Origin | A  | No.     | 0084 | Revision | - |
| Status  | PLANNING | Drawn  | LH | Checked | MC   |          |   |