


NOTES:  
 All dimensions in millimetres.  
 All dimensions and levels are to be checked on site by the main contractor prior to commencing excavation works. Any discrepancy is to be reported back to the designer for instruction.  
 This drawing is the property of ARGENT DESIGN LIMITED and may not be reproduced or disclosed to a third party in any form without written permission.

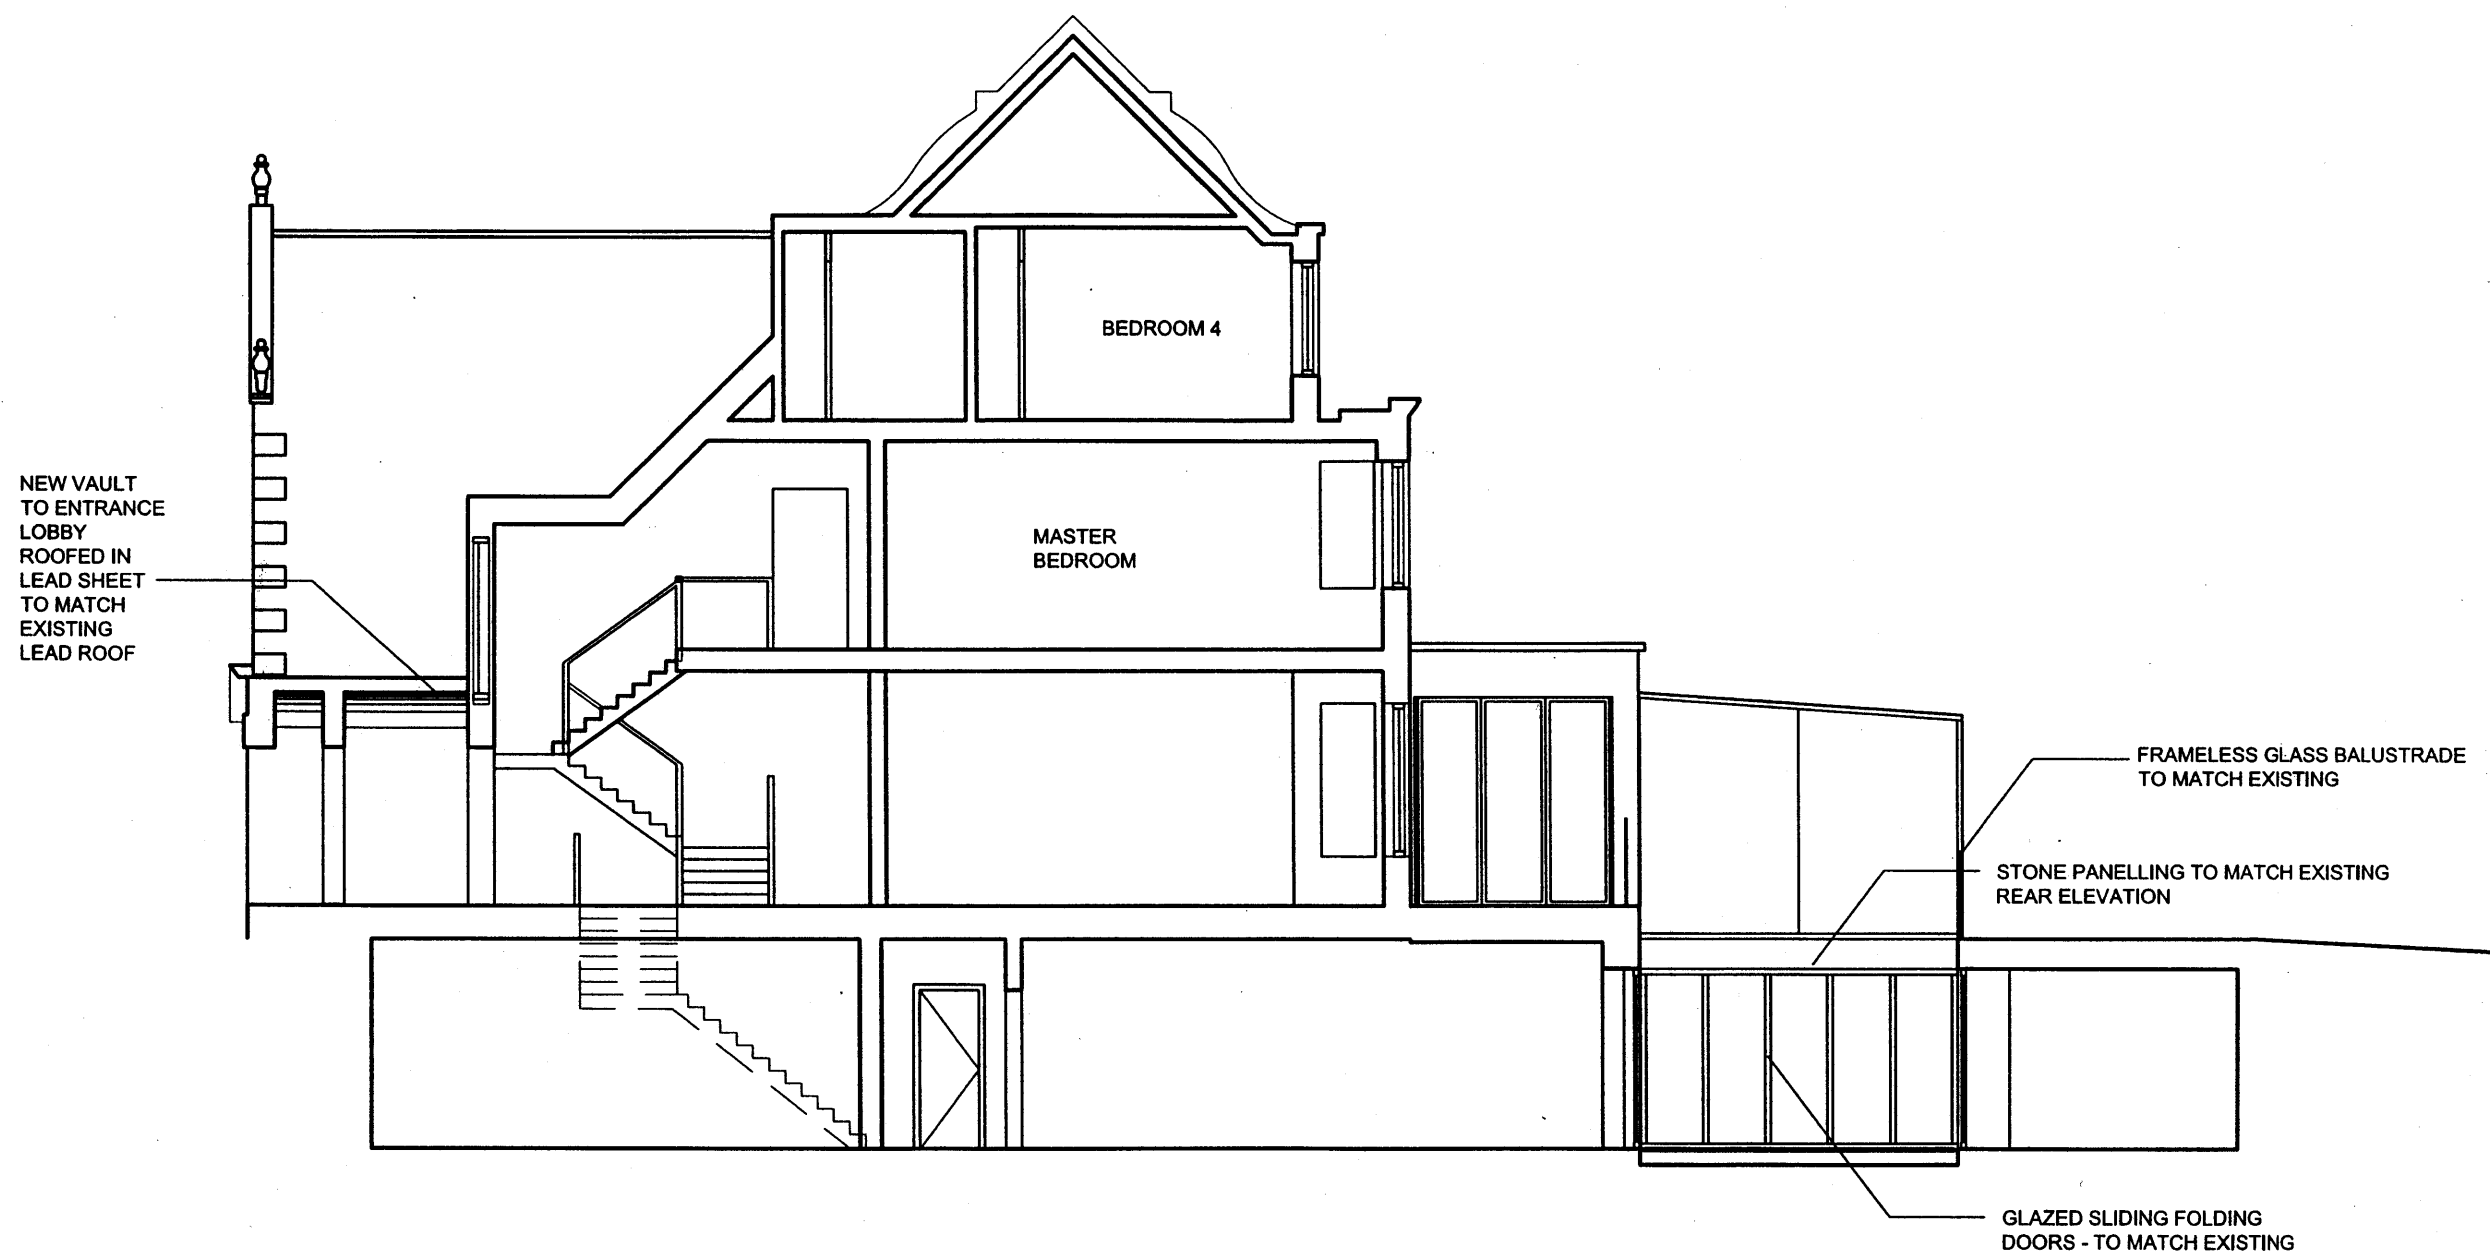

CLIENT/PROJECT:  
 BRUCE RITCHIE  
 37 ELSWORTHY ROAD

SHEET TITLE:  
 PROPOSED SECTION B-B

SCALE: 1:100 (A3) DRAWN BY: JC  
 DATE: 2010-02-19 APPROVED: JC  
 DRAWING NO: 37ER-PL-108

**ARGENT  
 DESIGN LIMITED**

100 GEORGE STREET  
 LONDON, W1U 8NU  
 TELEPHONE: 020 7563 4250  
 FAX: 020 7563 4251  
 EMAIL: INFO@ARGENTDESIGN.CO.UK

**FILE COPY**  
 2010/24591P