





01 Demolition Substructure & Superstructure works
 Demolition of existing buildings, piling, geothermal piles, substructure and superstructure works excluding envelope

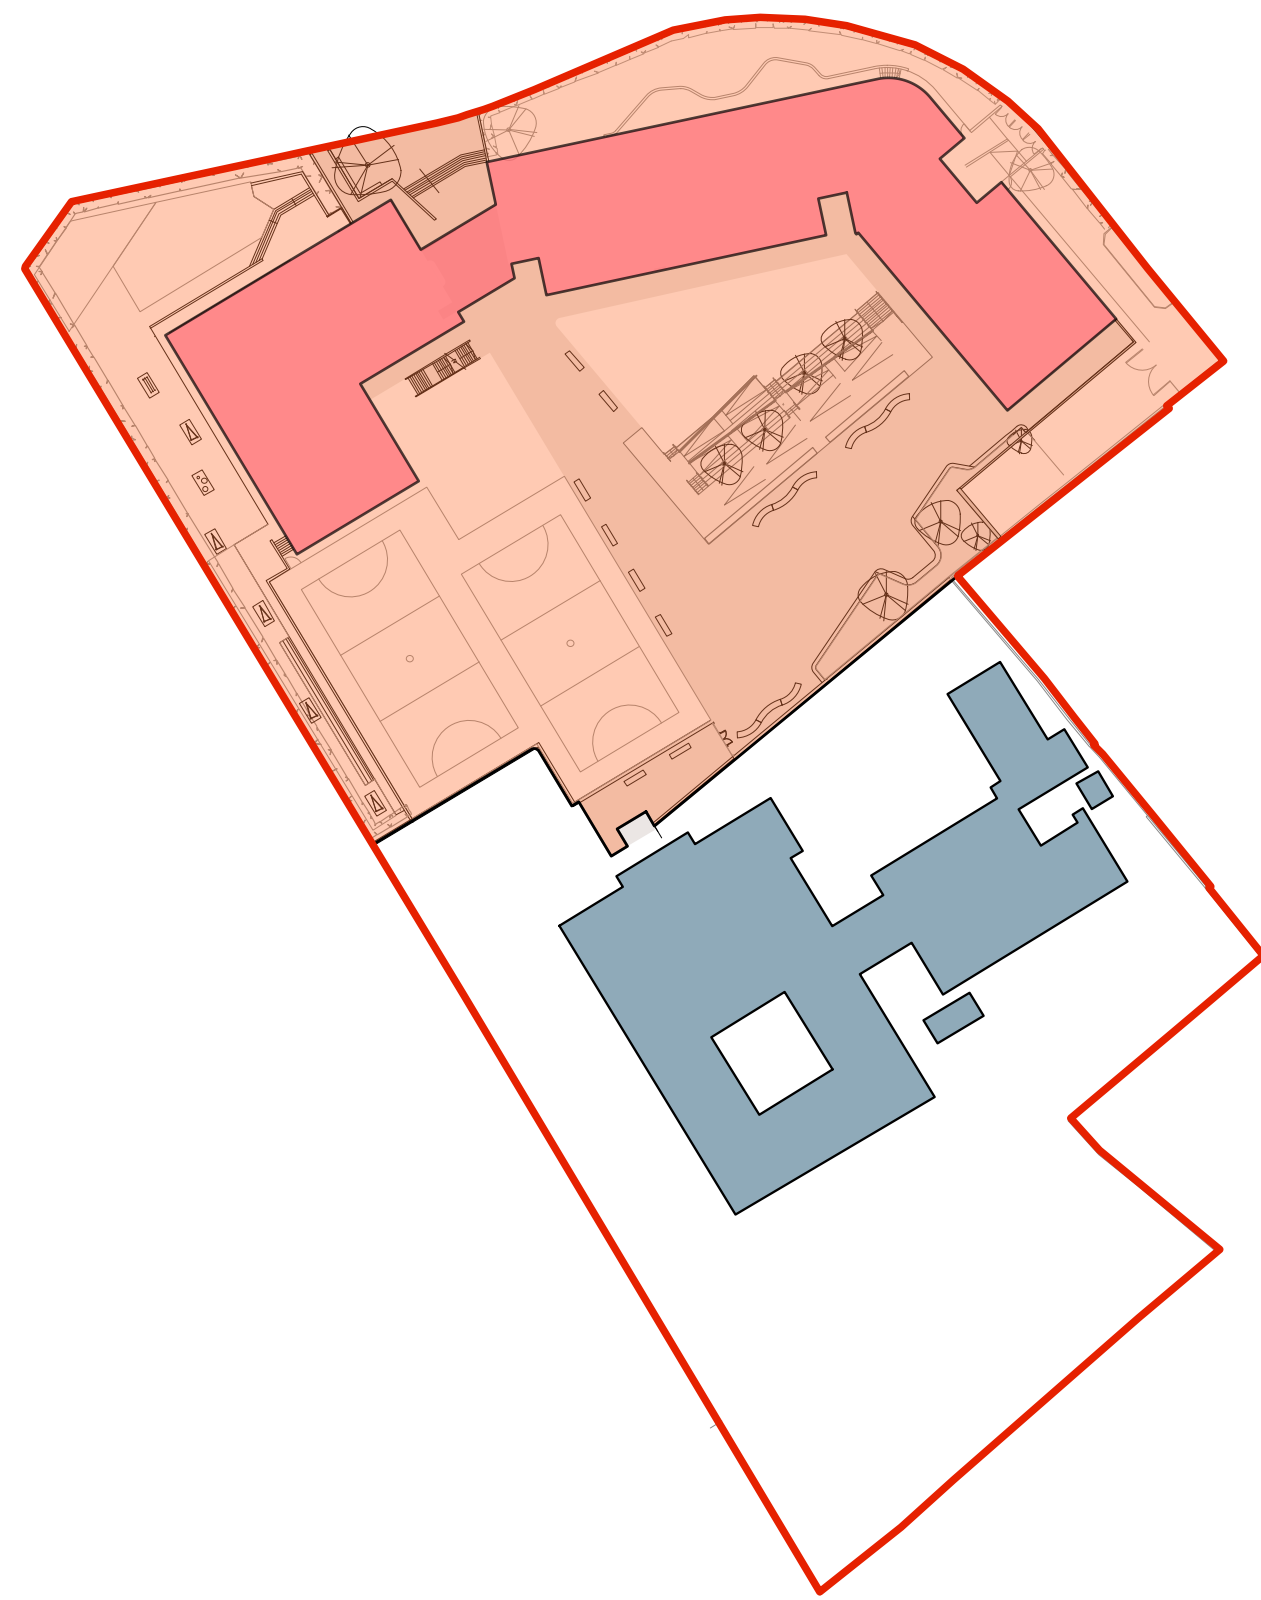

02 Complete UCL Academy build
 Completion of UCL Academy works including external works

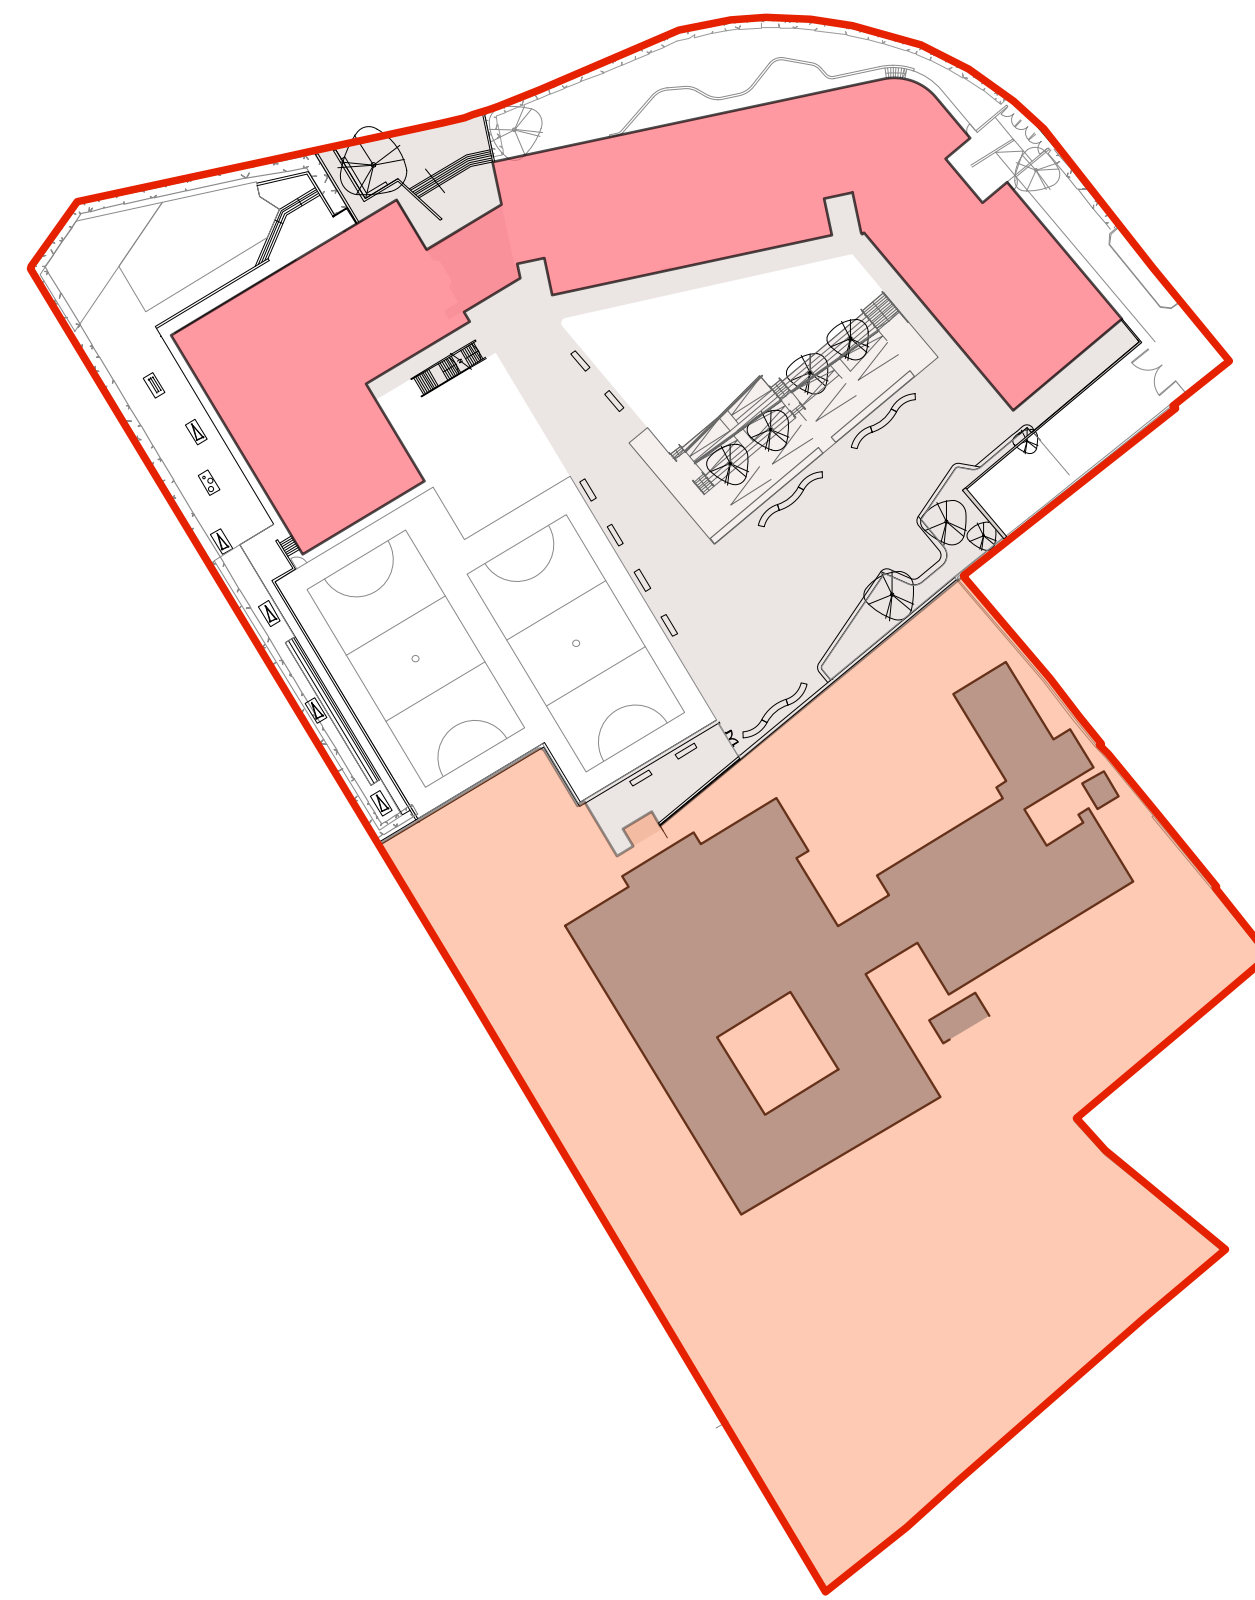

03 Demolition, Substructure & Superstructure Works
 Demolition of existing buildings, piling, geothermal piles, substructure and superstructure works excluding envelope



04 Complete SCSSS build
 Completion of SCSSS works including external works

26.05.2010 Issued for Planning Approval

Project
 Camden BSF - Adelaide Road Site

Drawing Title
 Site Phasing

Date Scale @ A1 (A3) Drawn
 21.05.10 1:1000 (1:2000) CP

Drawing Number Revision
 AR-ARCH-PL-1004

