


01 UCL Academy Roof Level
 General Arrangement Plan scale 1:200@A1

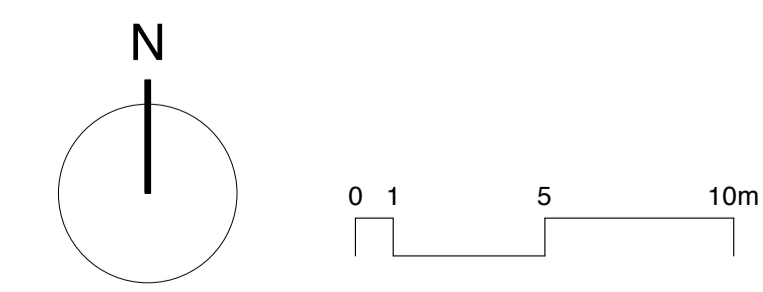

26.05.2010 Issued for Planning Approval

Project
 Camden BSF - UCL Academy

Drawing Title
 General Arrangement Plan - Roof Level

Date 11.03.10 Scale @ A1 (A3) 1:200 (1:400) Drawn AM

Drawing Number AR-ARCH-PL-1106 Revision