
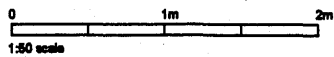


NOTES

**DIMENSIONS TO BE CONFIRMED
ON SITE**

**REV B
ROOF TERRACE RAILINGS AND ACCESS
STAIR ADDED**

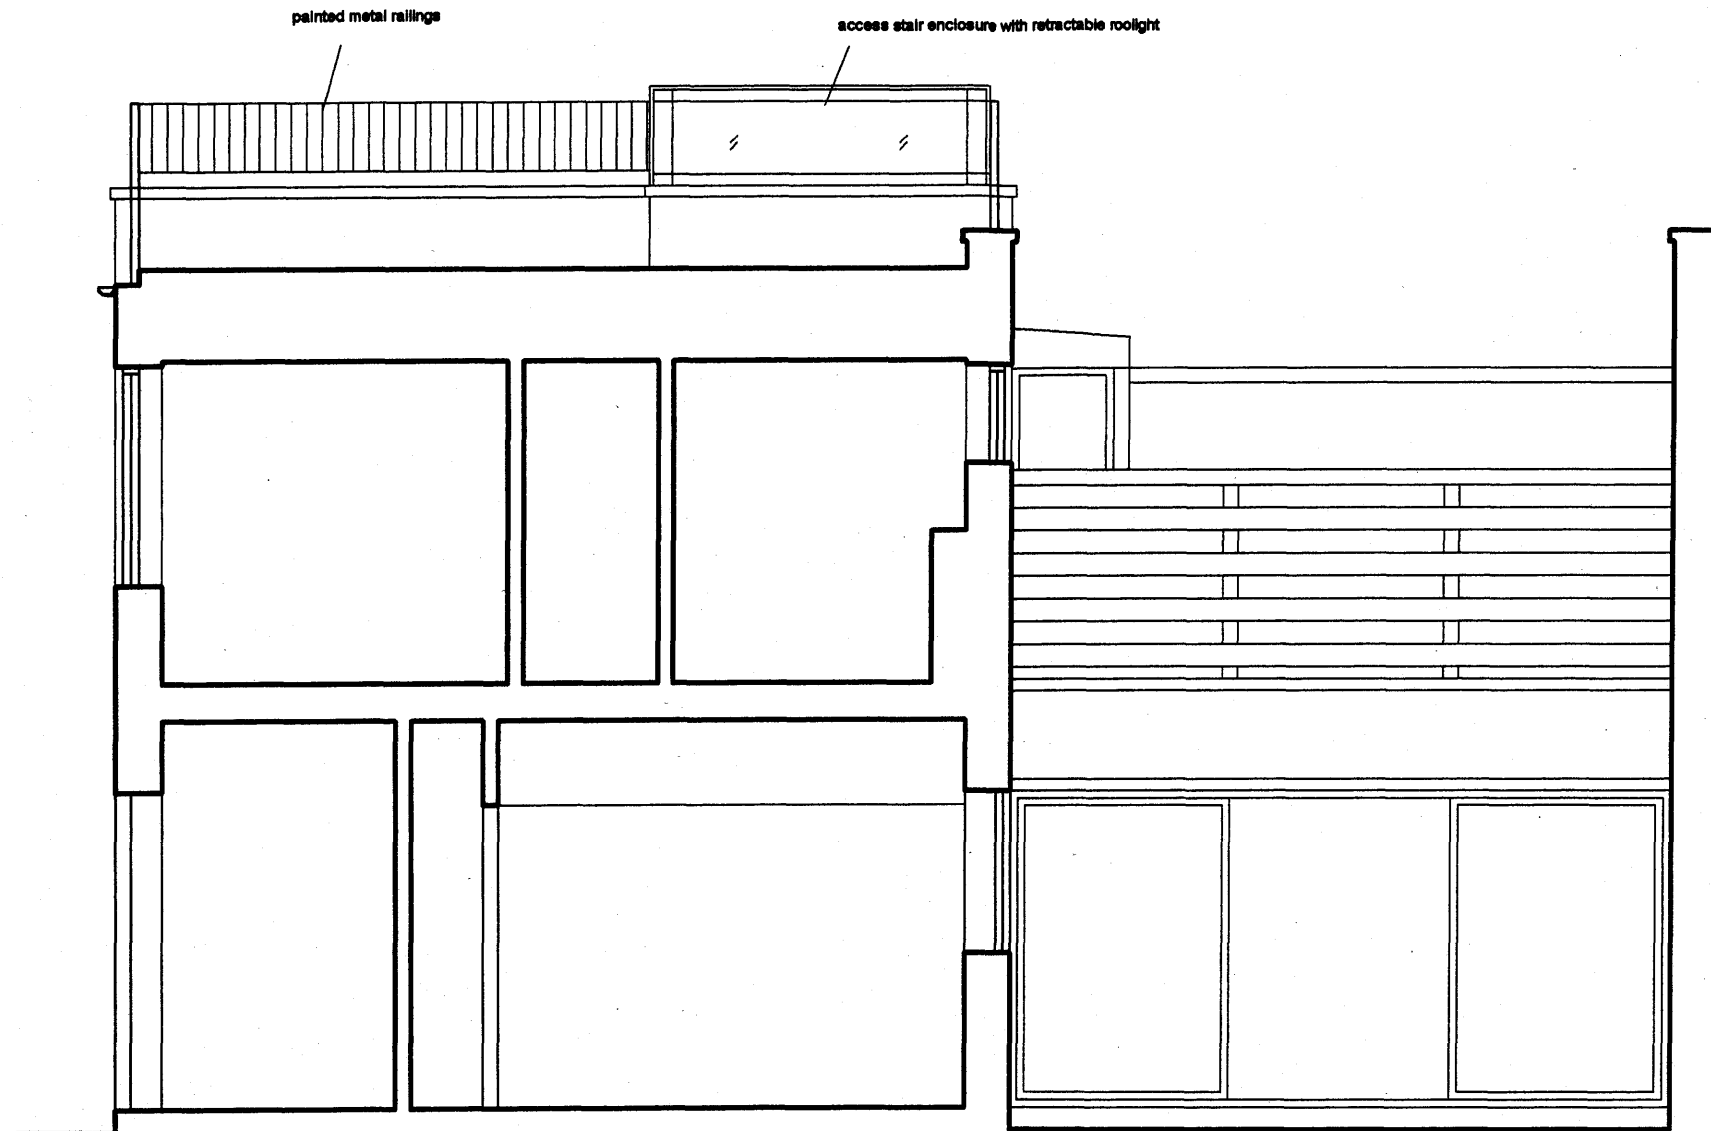

DAVIES ARCHITECTURE ©

28 ELLIOTT SQ
LONDON NW3 3SU
TEL 020 7483 0669

JOB
MR & MRS KARMALI-KASSAM
12 QUICKWOOD
LONDON NW3

TITLE
PROPOSALS
SECTION B

DATE 19.5.10
SCALE 1:50 @A3

DRAWING NO QUI-PL-BA-06B