
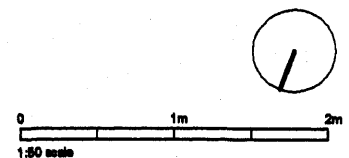


NOTES

DIMENSIONS TO BE CONFIRMED ON SITE

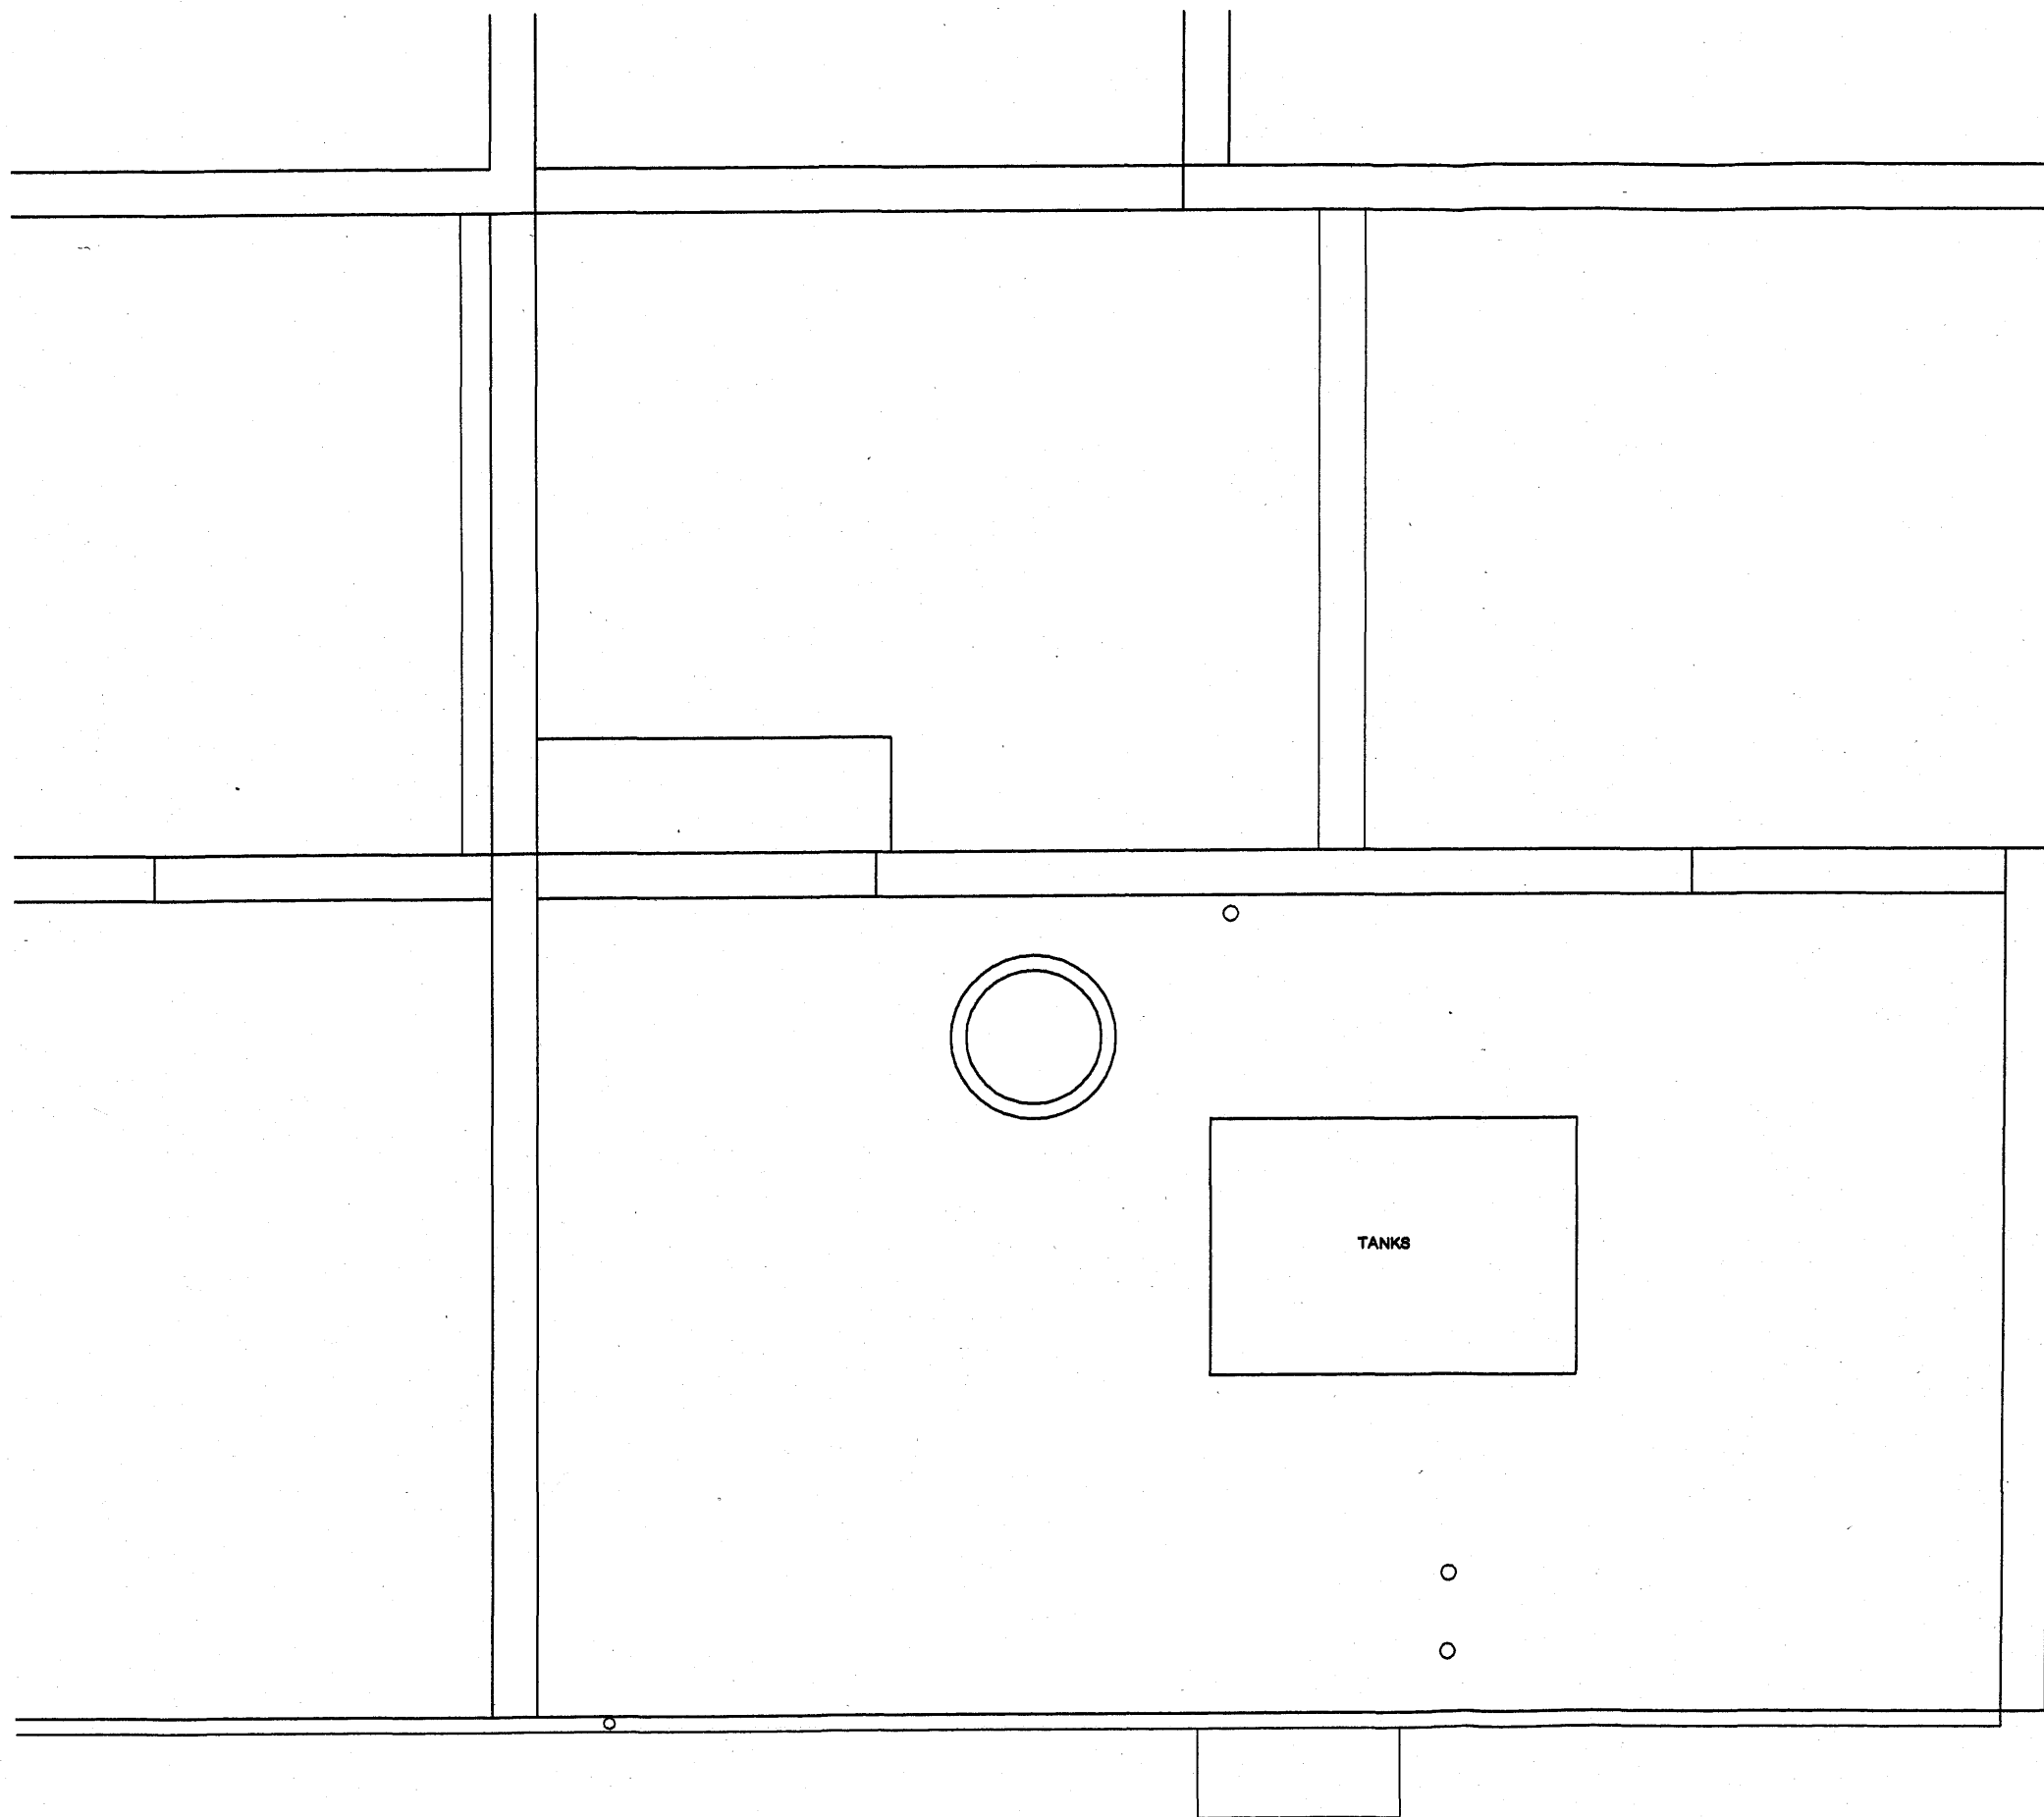

DAVIES ARCHITECTURE ©
28 ELLIOTT SQ LONDON NW3 3BU TEL 020 7483 0669
JOB MR & MRS KARMALI-KABBAM 12 QUICKSWOOD LONDON NW3
TITLE EXISTING PLAN ROOF
DATE 28.1.10 SCALE 1:50 @A3
DRAWING NO QUI-EX-0A-03