
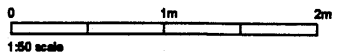


NOTES

DIMENSIONS TO BE CONFIRMED
ON SITE

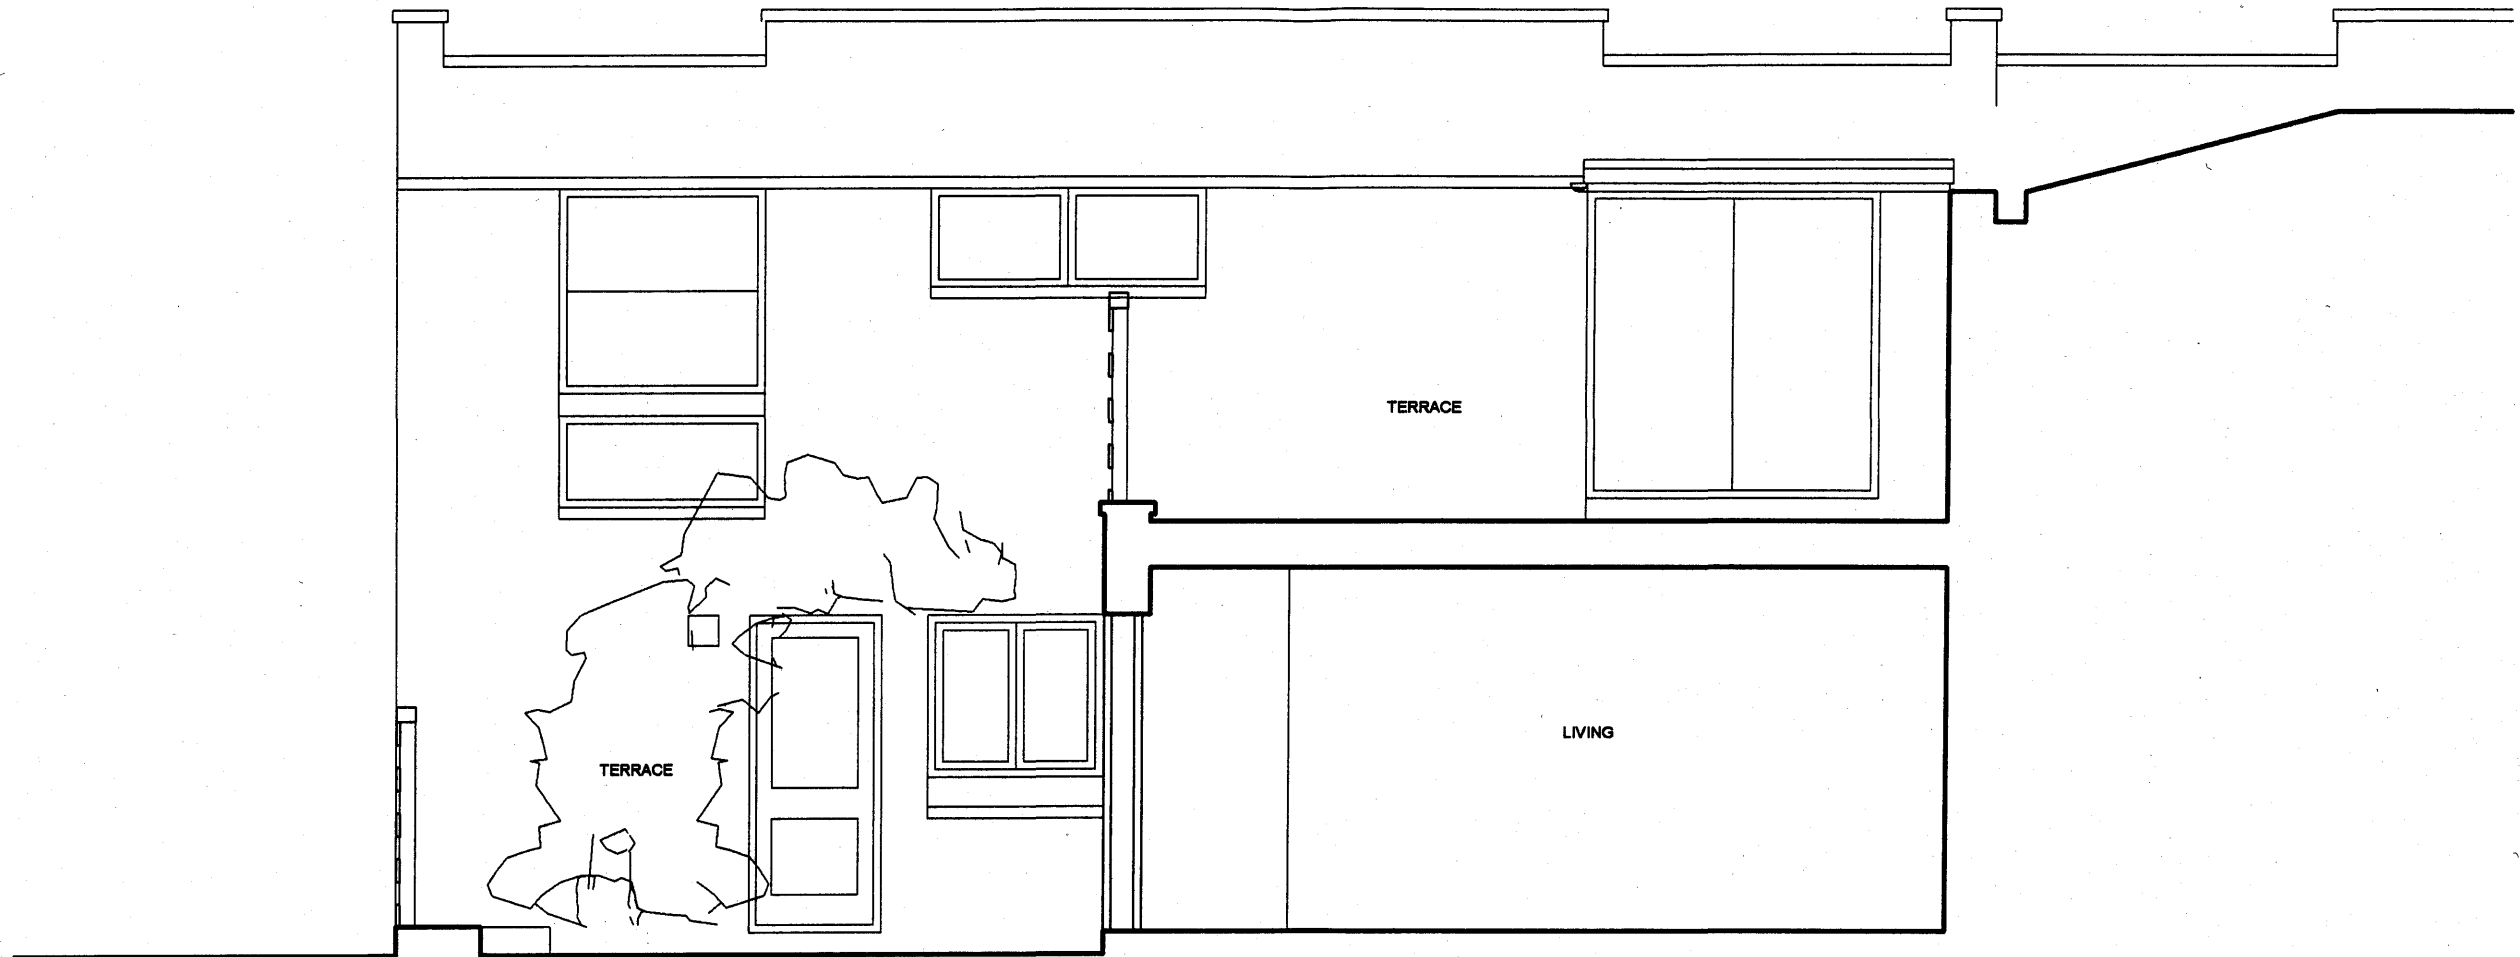

DAVIES ARCHITECTURE ©

28 ELLIOTT SQ
LONDON NW3 3SU
TEL 020 7483 0669

JOB
MR & MRS KARMALI-KASSAM
12 QUICKWOOD
LONDON NW3

TITLE
EXISTING
SECTION A

DATE 28.1.10
SCALE 1:50 @A3

DRAWING NO QUI-EX-BA-05