



EXISTING SF LAYOUT
SCALE 1:50

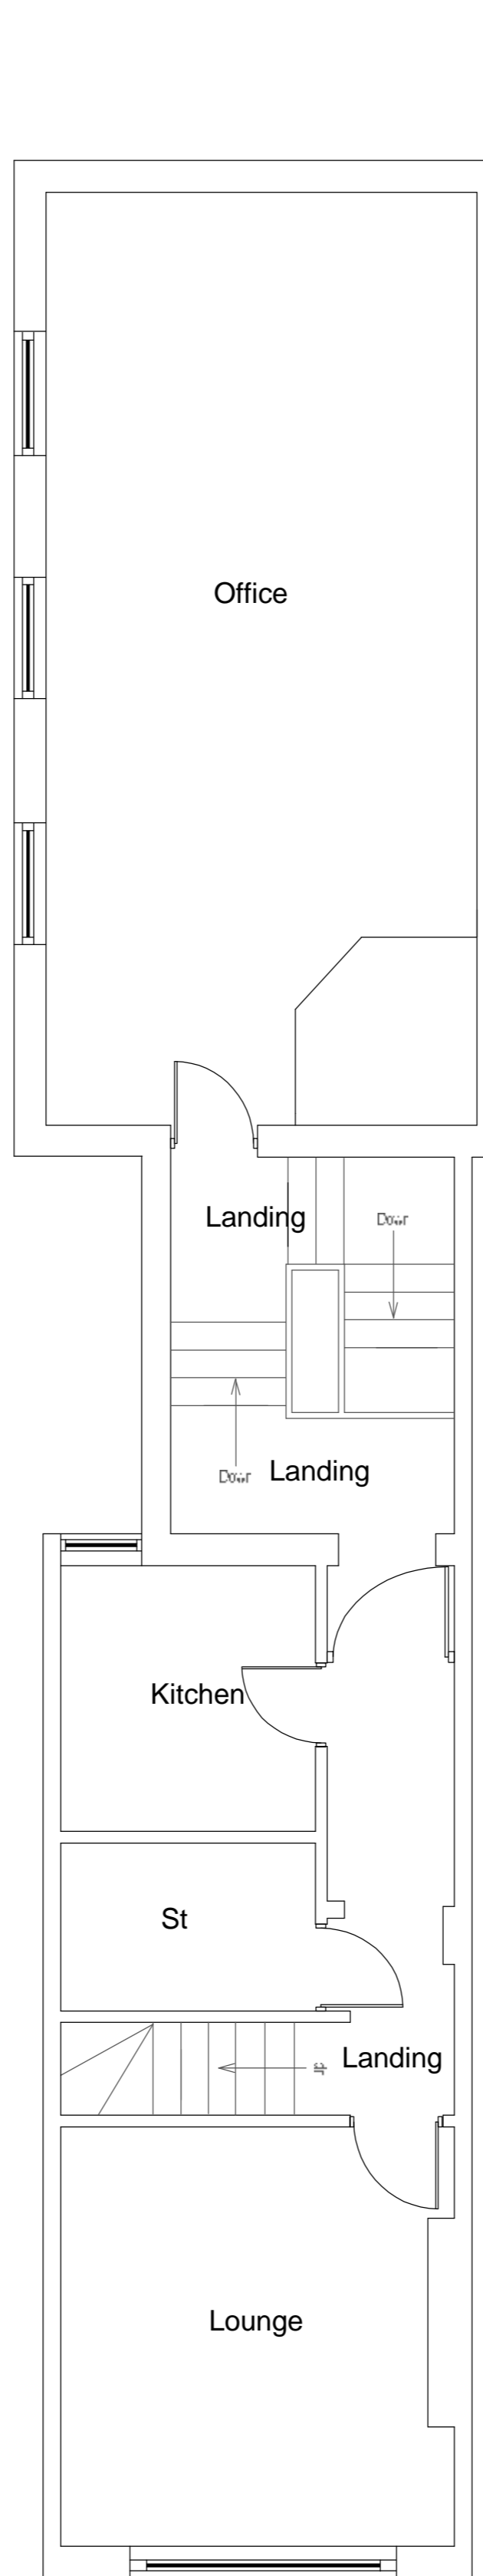

EXISTING FF LAYOUT
SCALE 1:50

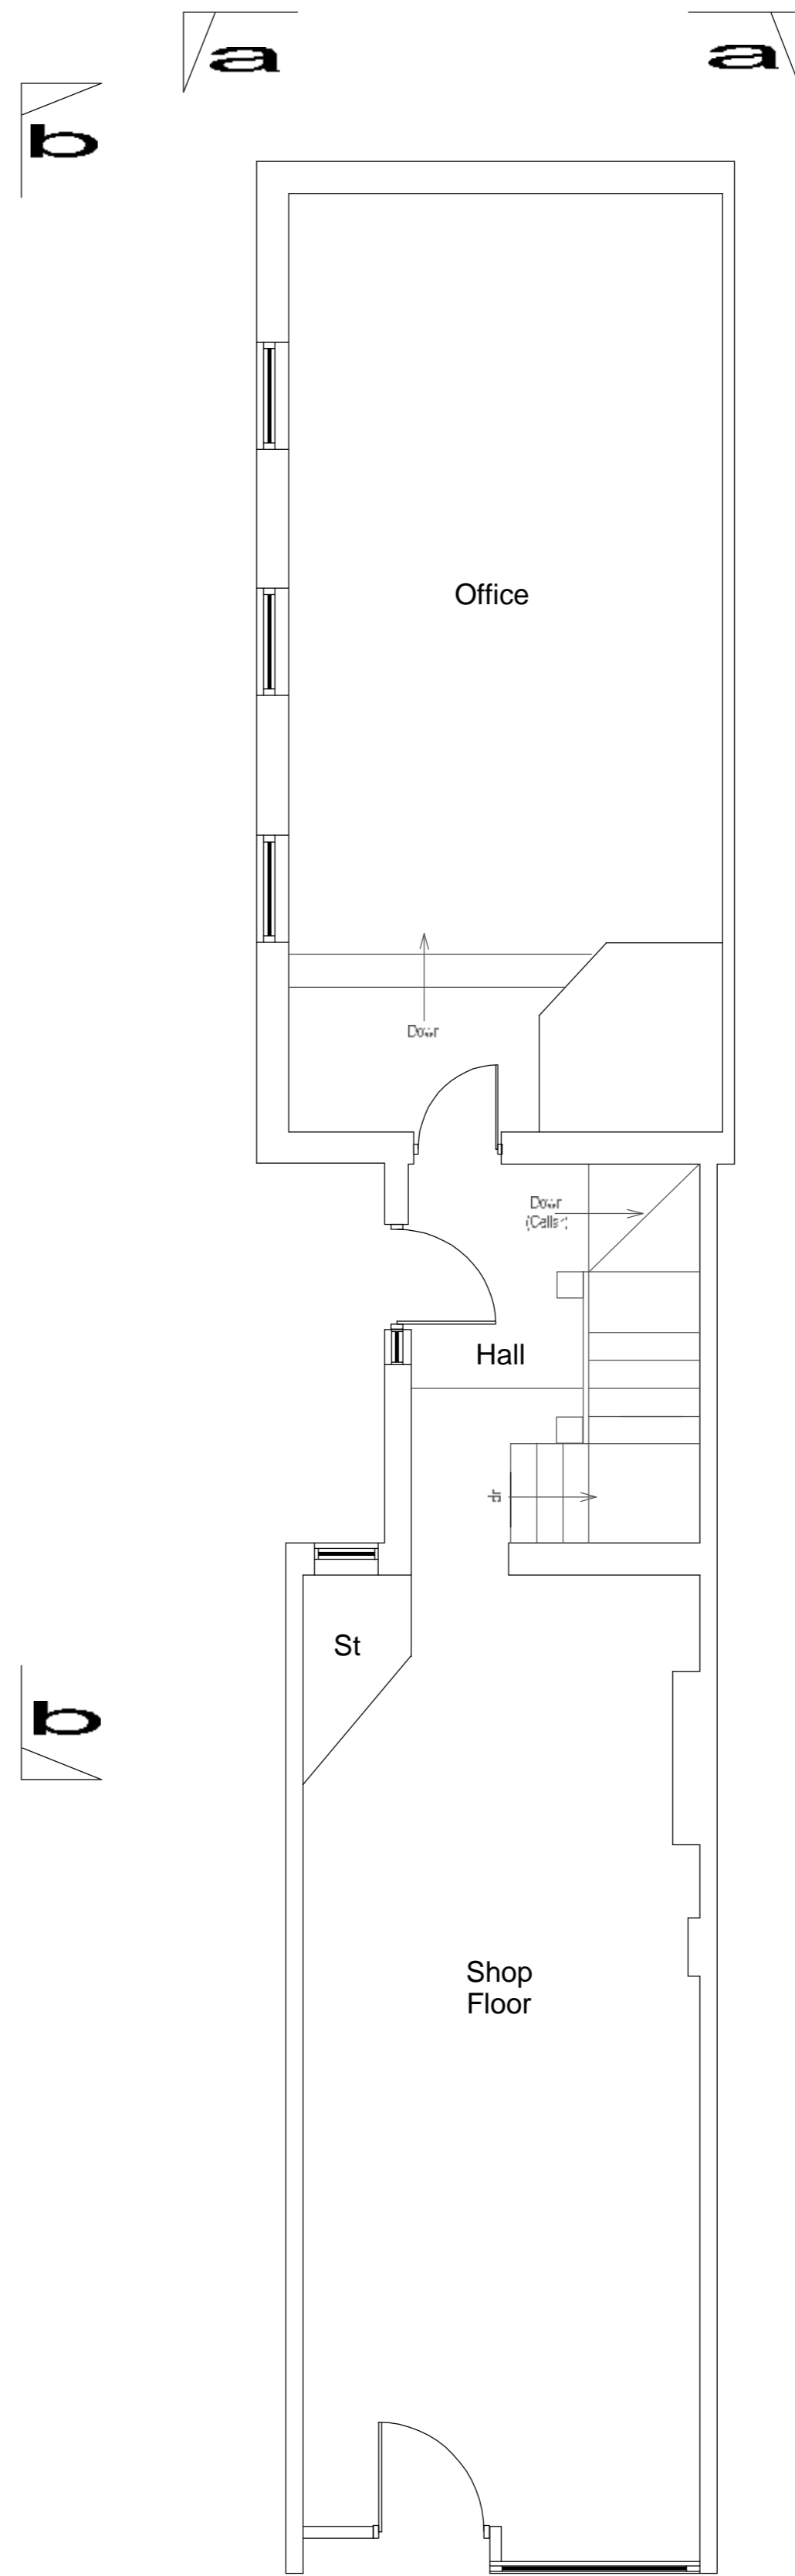

EXISTING GF LAYOUT
SCALE 1:50

Rev 1 - New shopfront & Access


| | | |
|--|--|---------------------------------|
| Application: Amendments to planning approved app - 2009/1727/P | | |
| Client: | Mr H S Pang & Mrs Y M Pang | Date: 03 rd Jan 2010 |
| Site: | 49 Camden High Street London, NW1 7JH | Drawn By: Gurps Benning |
| Scale: | Refer to Drawing | Dwg.No: GT442c-1 |

G T DESIGNZ
Building Designs & Technical services

254 Archway Road
Highgate
London
N8 5AX


Mob: 07976316780
Email: g_tdesigns@hotmail.com

Copyright © 2010 GT Designz
(All rights reserved)

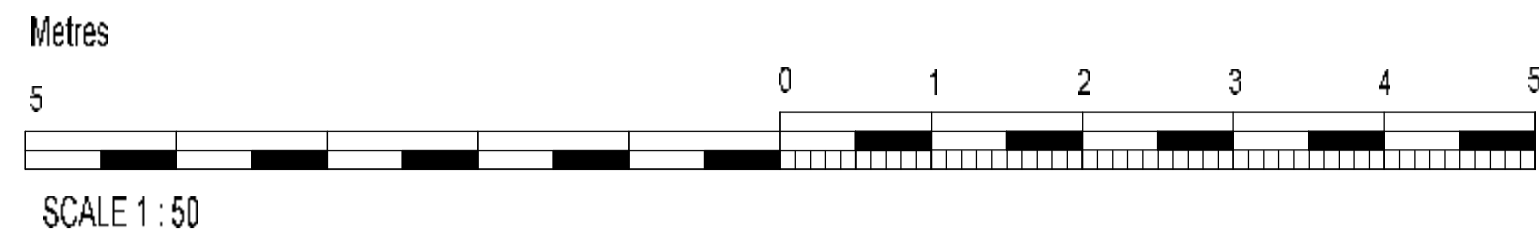


EXISTING FT VIEW
SCALE 1:50

EXISTING REAR VIEW
SCALE 1:50

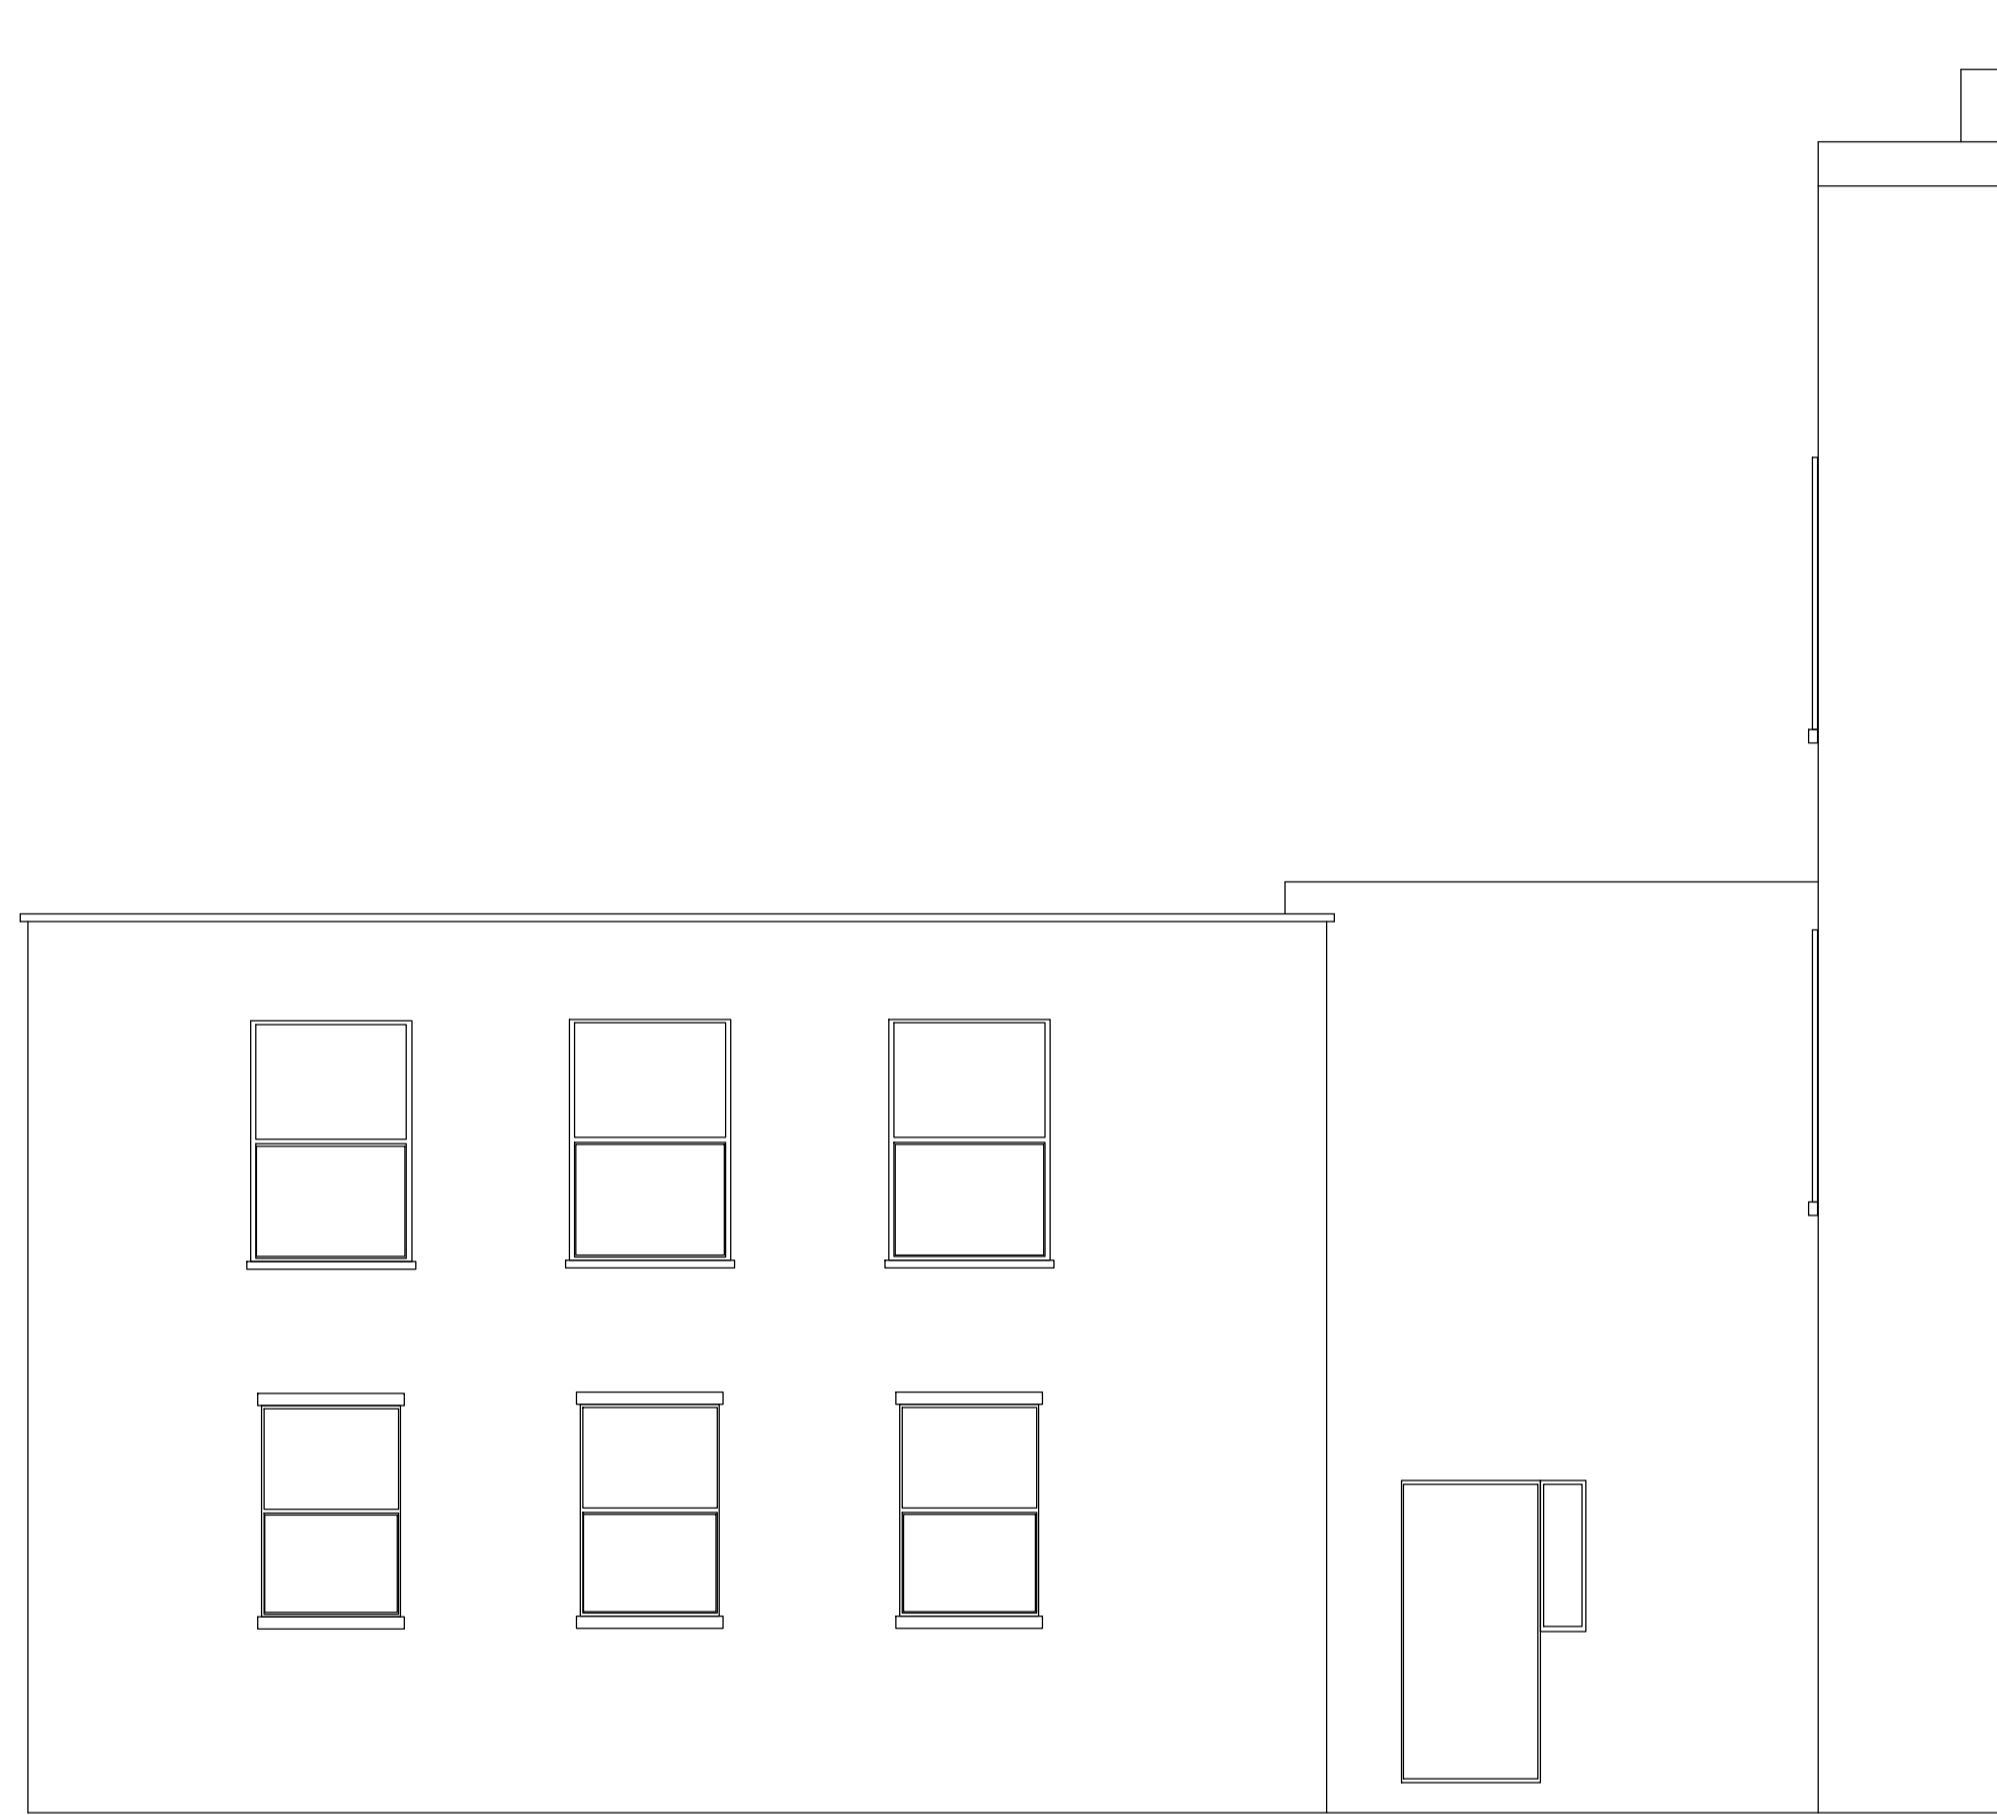

EXISTING SIDE VIEW
SCALE 1:50

 

EXISTING SIDE 2 VIEW
SCALE 1:50

Rev 1 - New shopfront & Access



| | | | |
|--|--|-----------|---------------------------|
| Application: Amendments to planning approved app - 2009/1727/P | | | |
| Client: | Mr H S Pang & Mrs Y M Pang | Date: | 03 rd Jan 2010 |
| Site: | 49 Camden High Street London, NW1 7JH | Drawn By: | Gurps Benning |
| Scale: | Refer to Drawing | Dwg.No.: | GT442c-2 |

G T DESIGNZ
Building Designs & Technical services


254 Archway Road
Highgate
London
N8 5AX

Mob: 07976316780
Email: g_tdesigns@hotmail.com


Copyright © 2010 GT Designz
(All rights reserved)

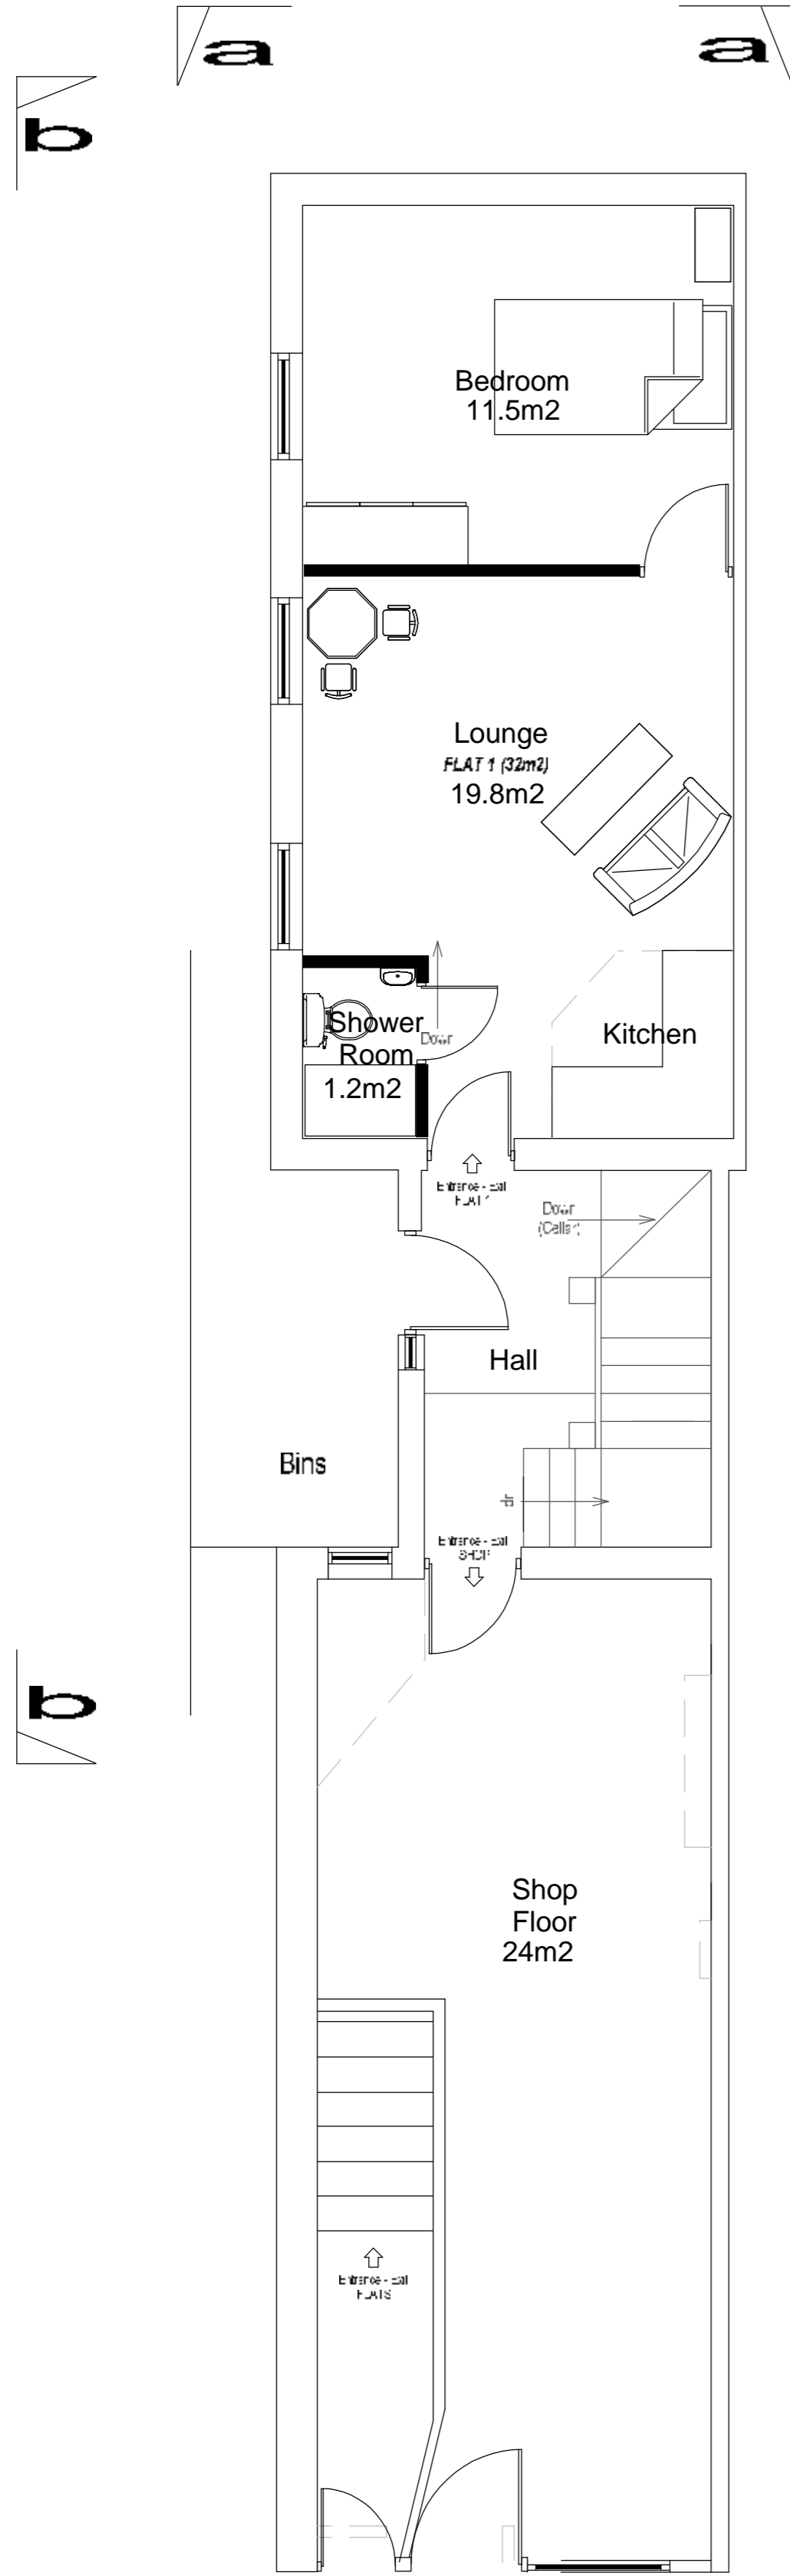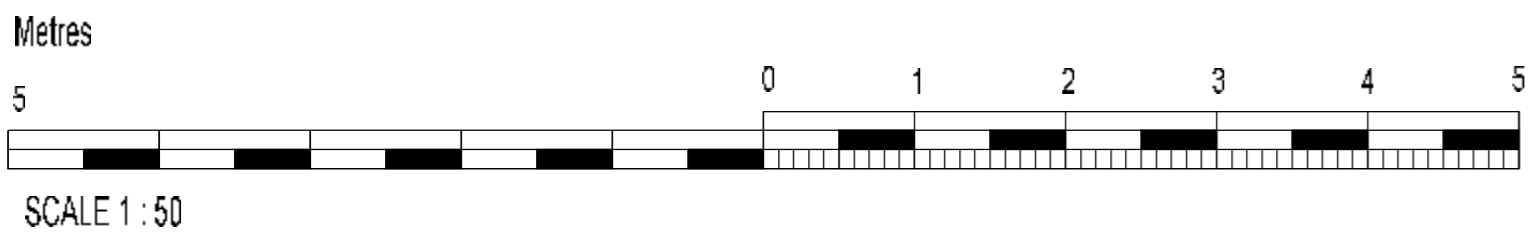

PROPOSED GF LAYOUT
SCALE 1:50

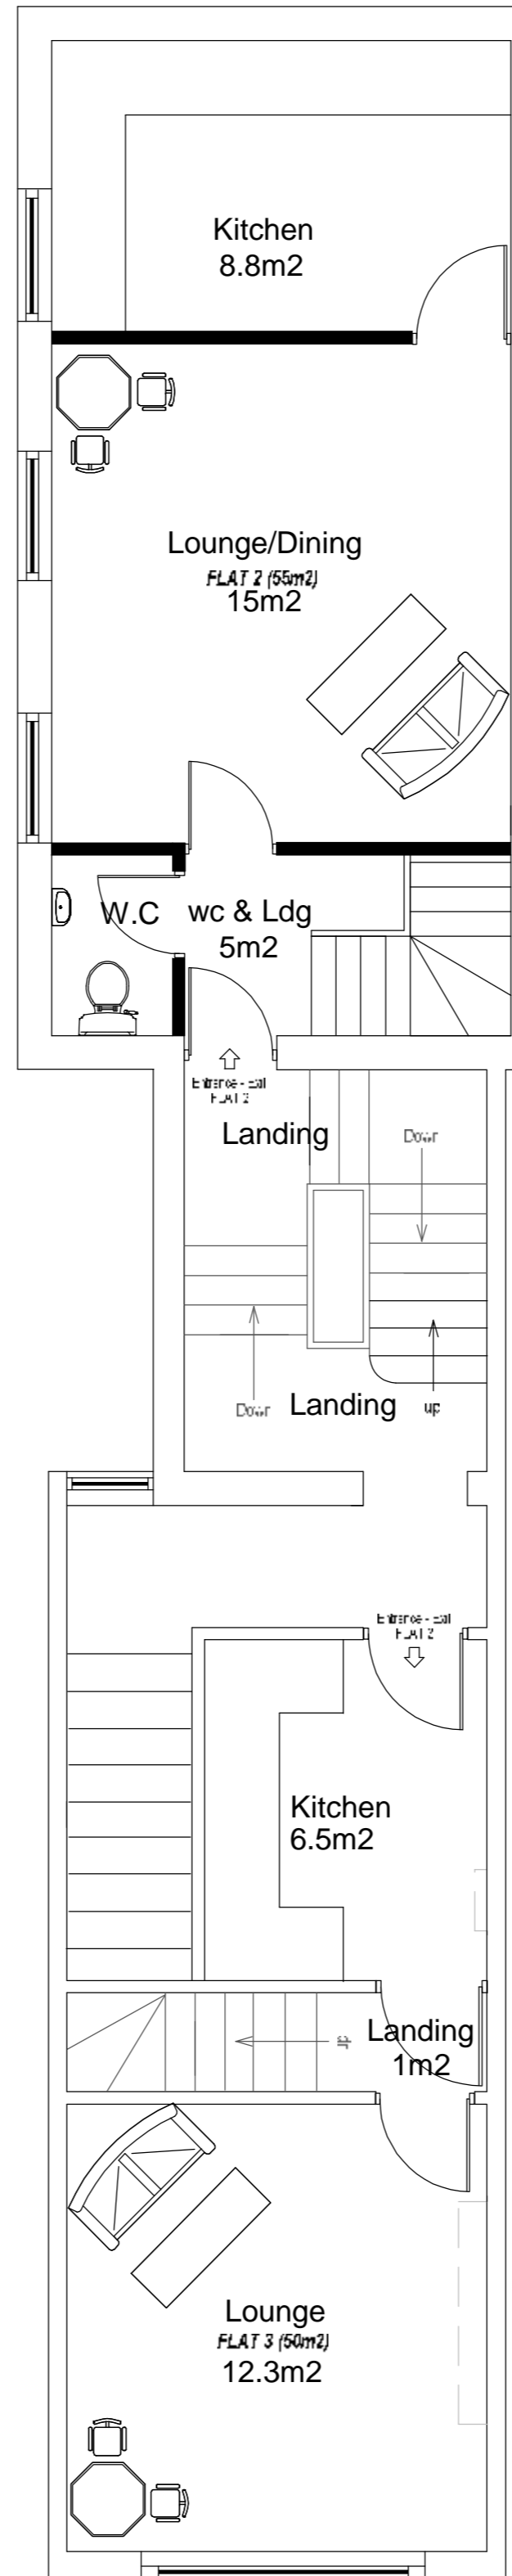

PROPOSED FF LAYOUT
SCALE 1:50

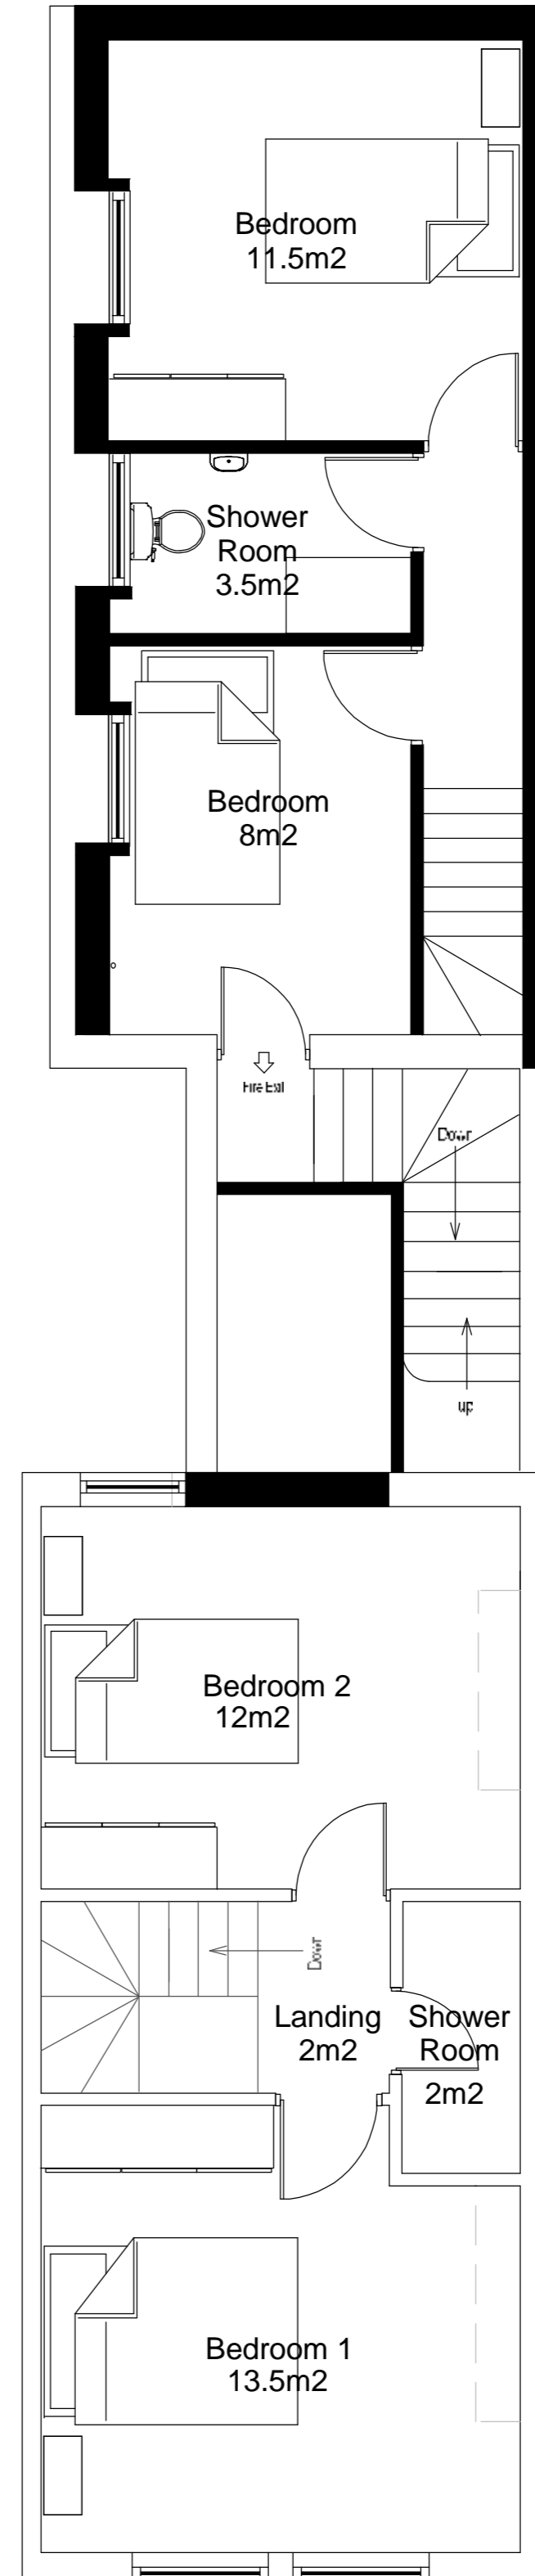

PROPOSED SF LAYOUT
SCALE 1:50

Rev 1 - New shopfront & Access

Application:
Amendments to planning approved app - 2009/1727/P



| | | | |
|---------|--|-----------|---------------------------|
| Client: | Mr H S Pang & Mrs Y M Pang | Date: | 03 rd Jan 2010 |
| Site: | 49 Camden High Street London, NW1 7JH | Drawn By: | Gurps Benning |
| Scale: | Refer to Drawing | Dwg.No: | GT442c-3 |

G T DESIGNZ
Building Designs & Technical services


254 Archway Road
Highgate
London
N8 5AX

Mob: 079 763 16780
Email: g_tdesigns@hotmail.com

Copyright © 2010 GT Designz
(All rights reserved)

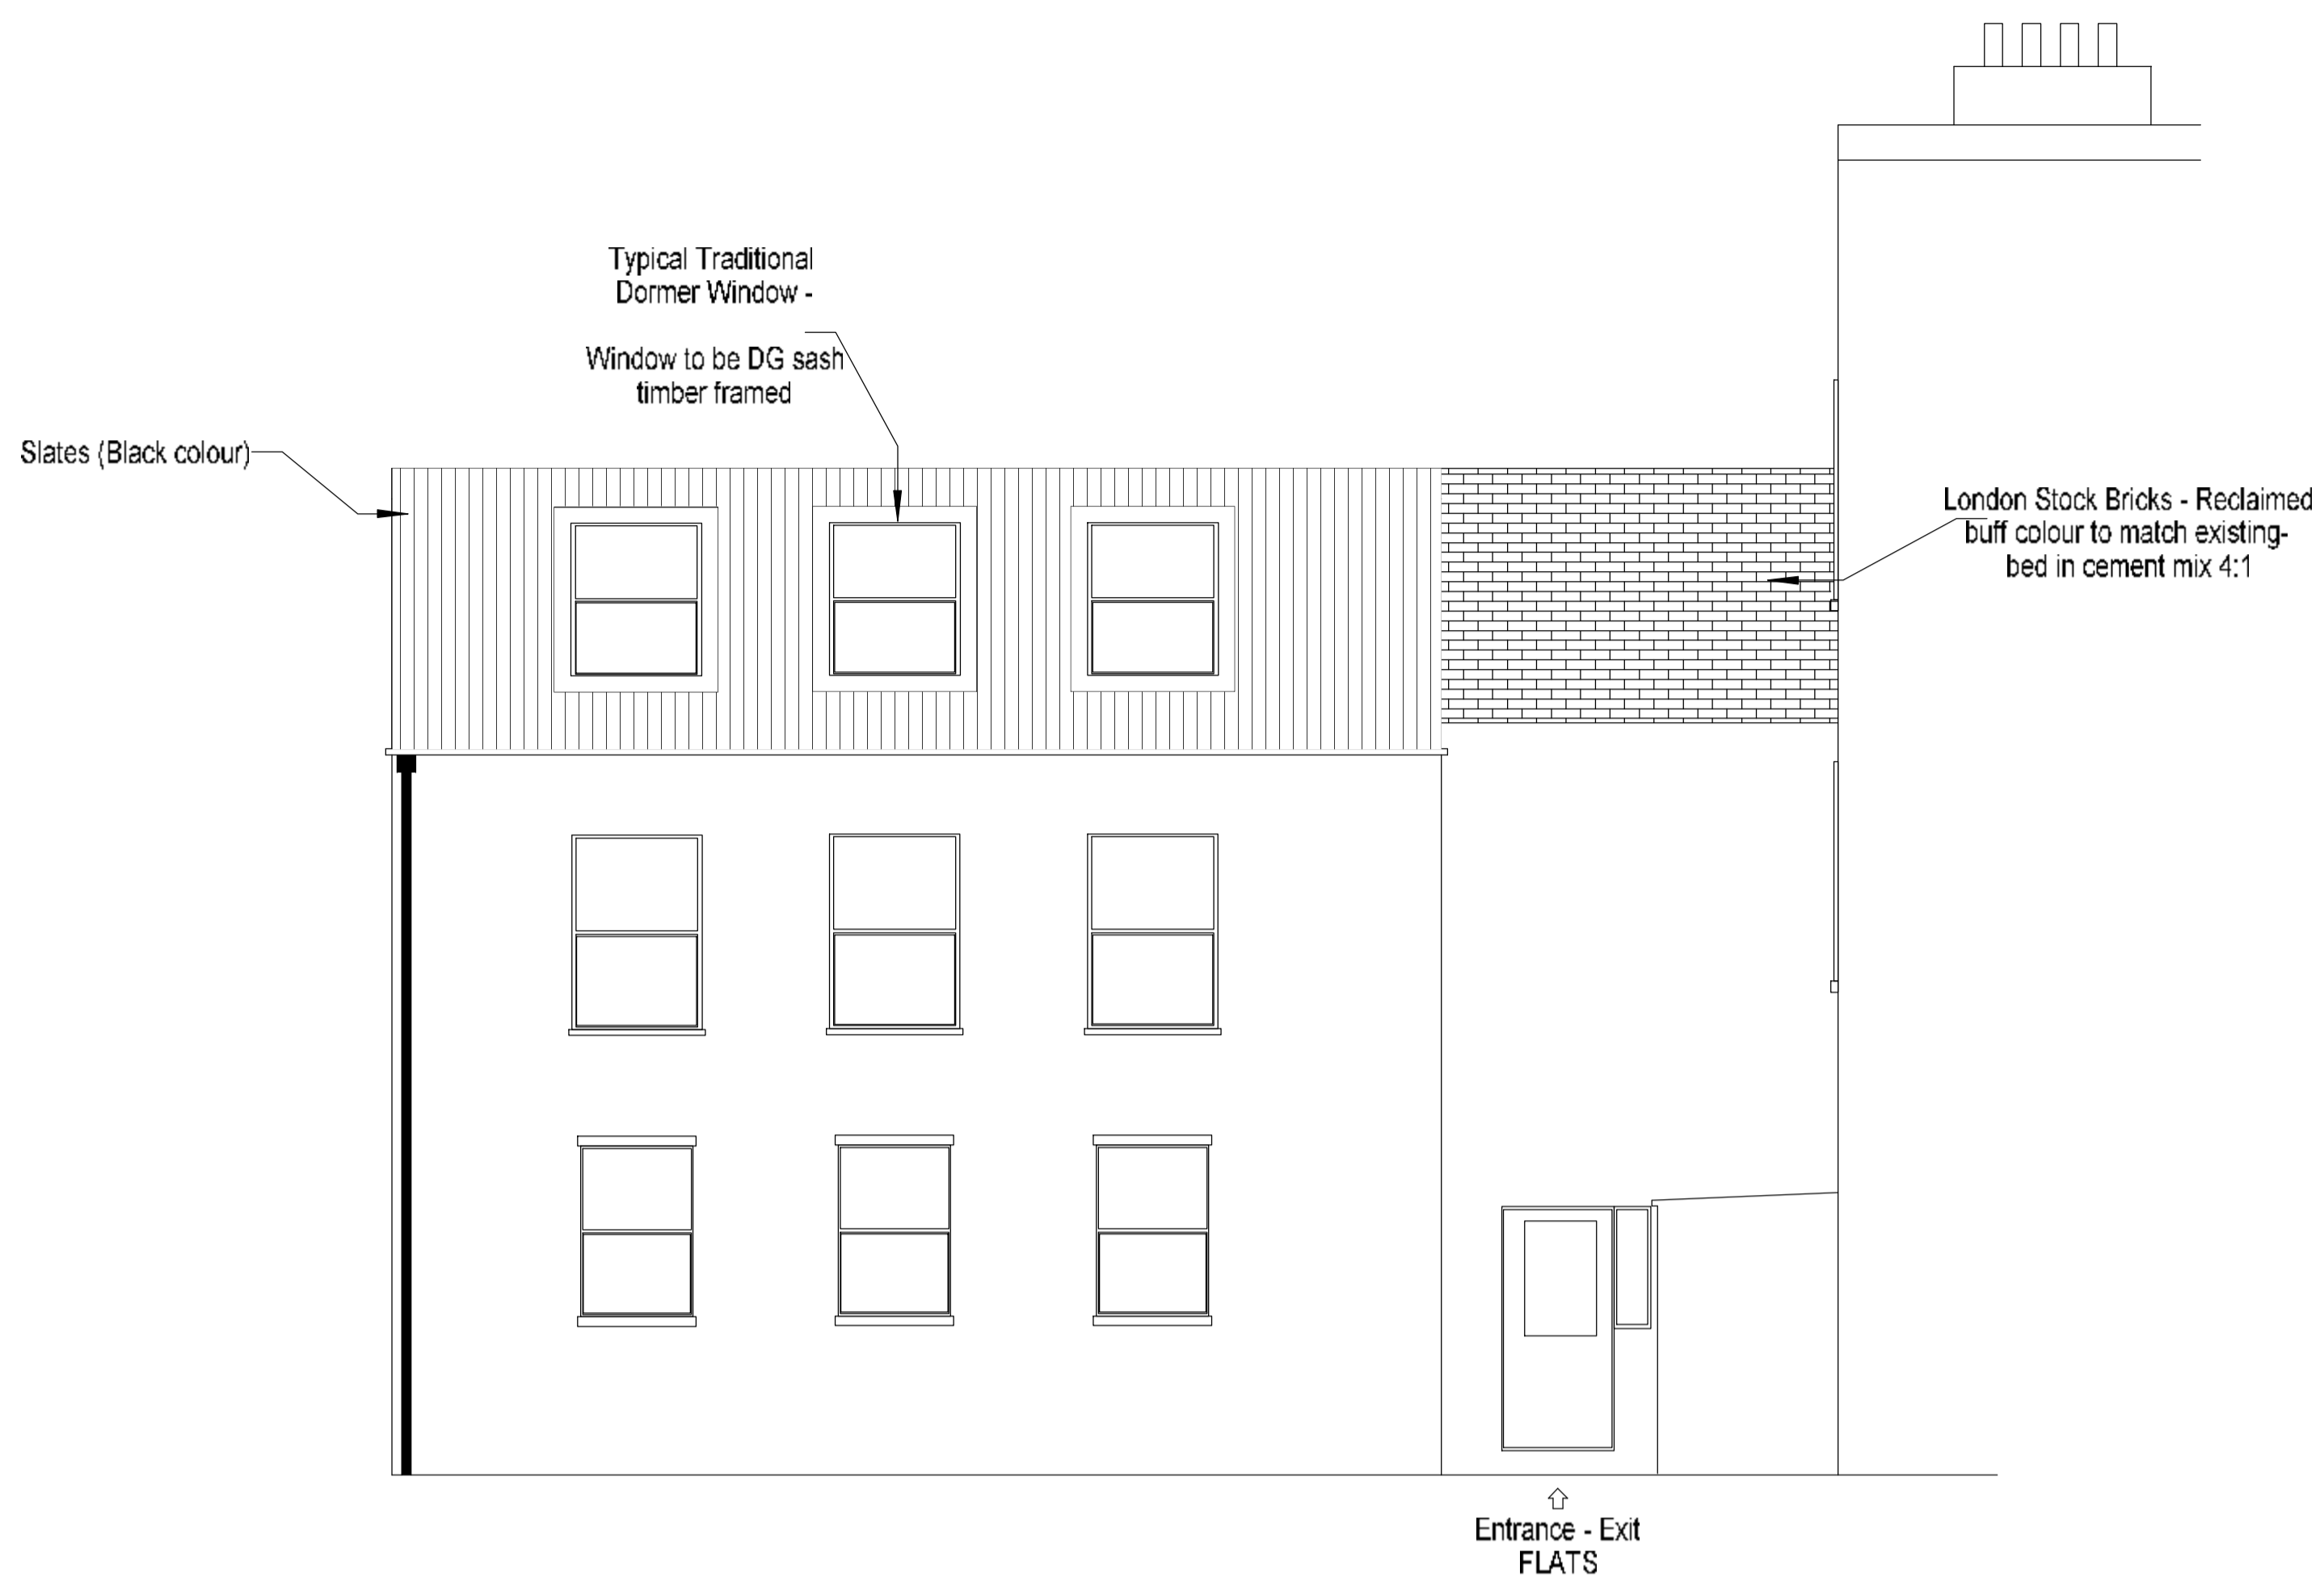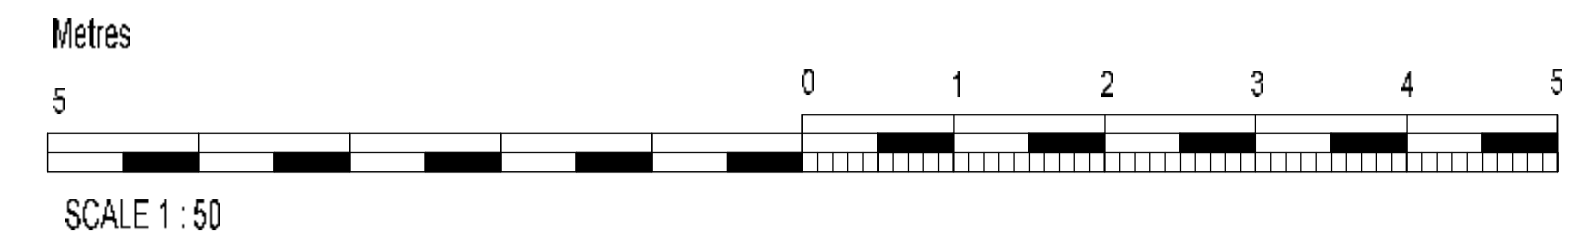


PROPOSED SIDE VIEW
SCALE 1:50

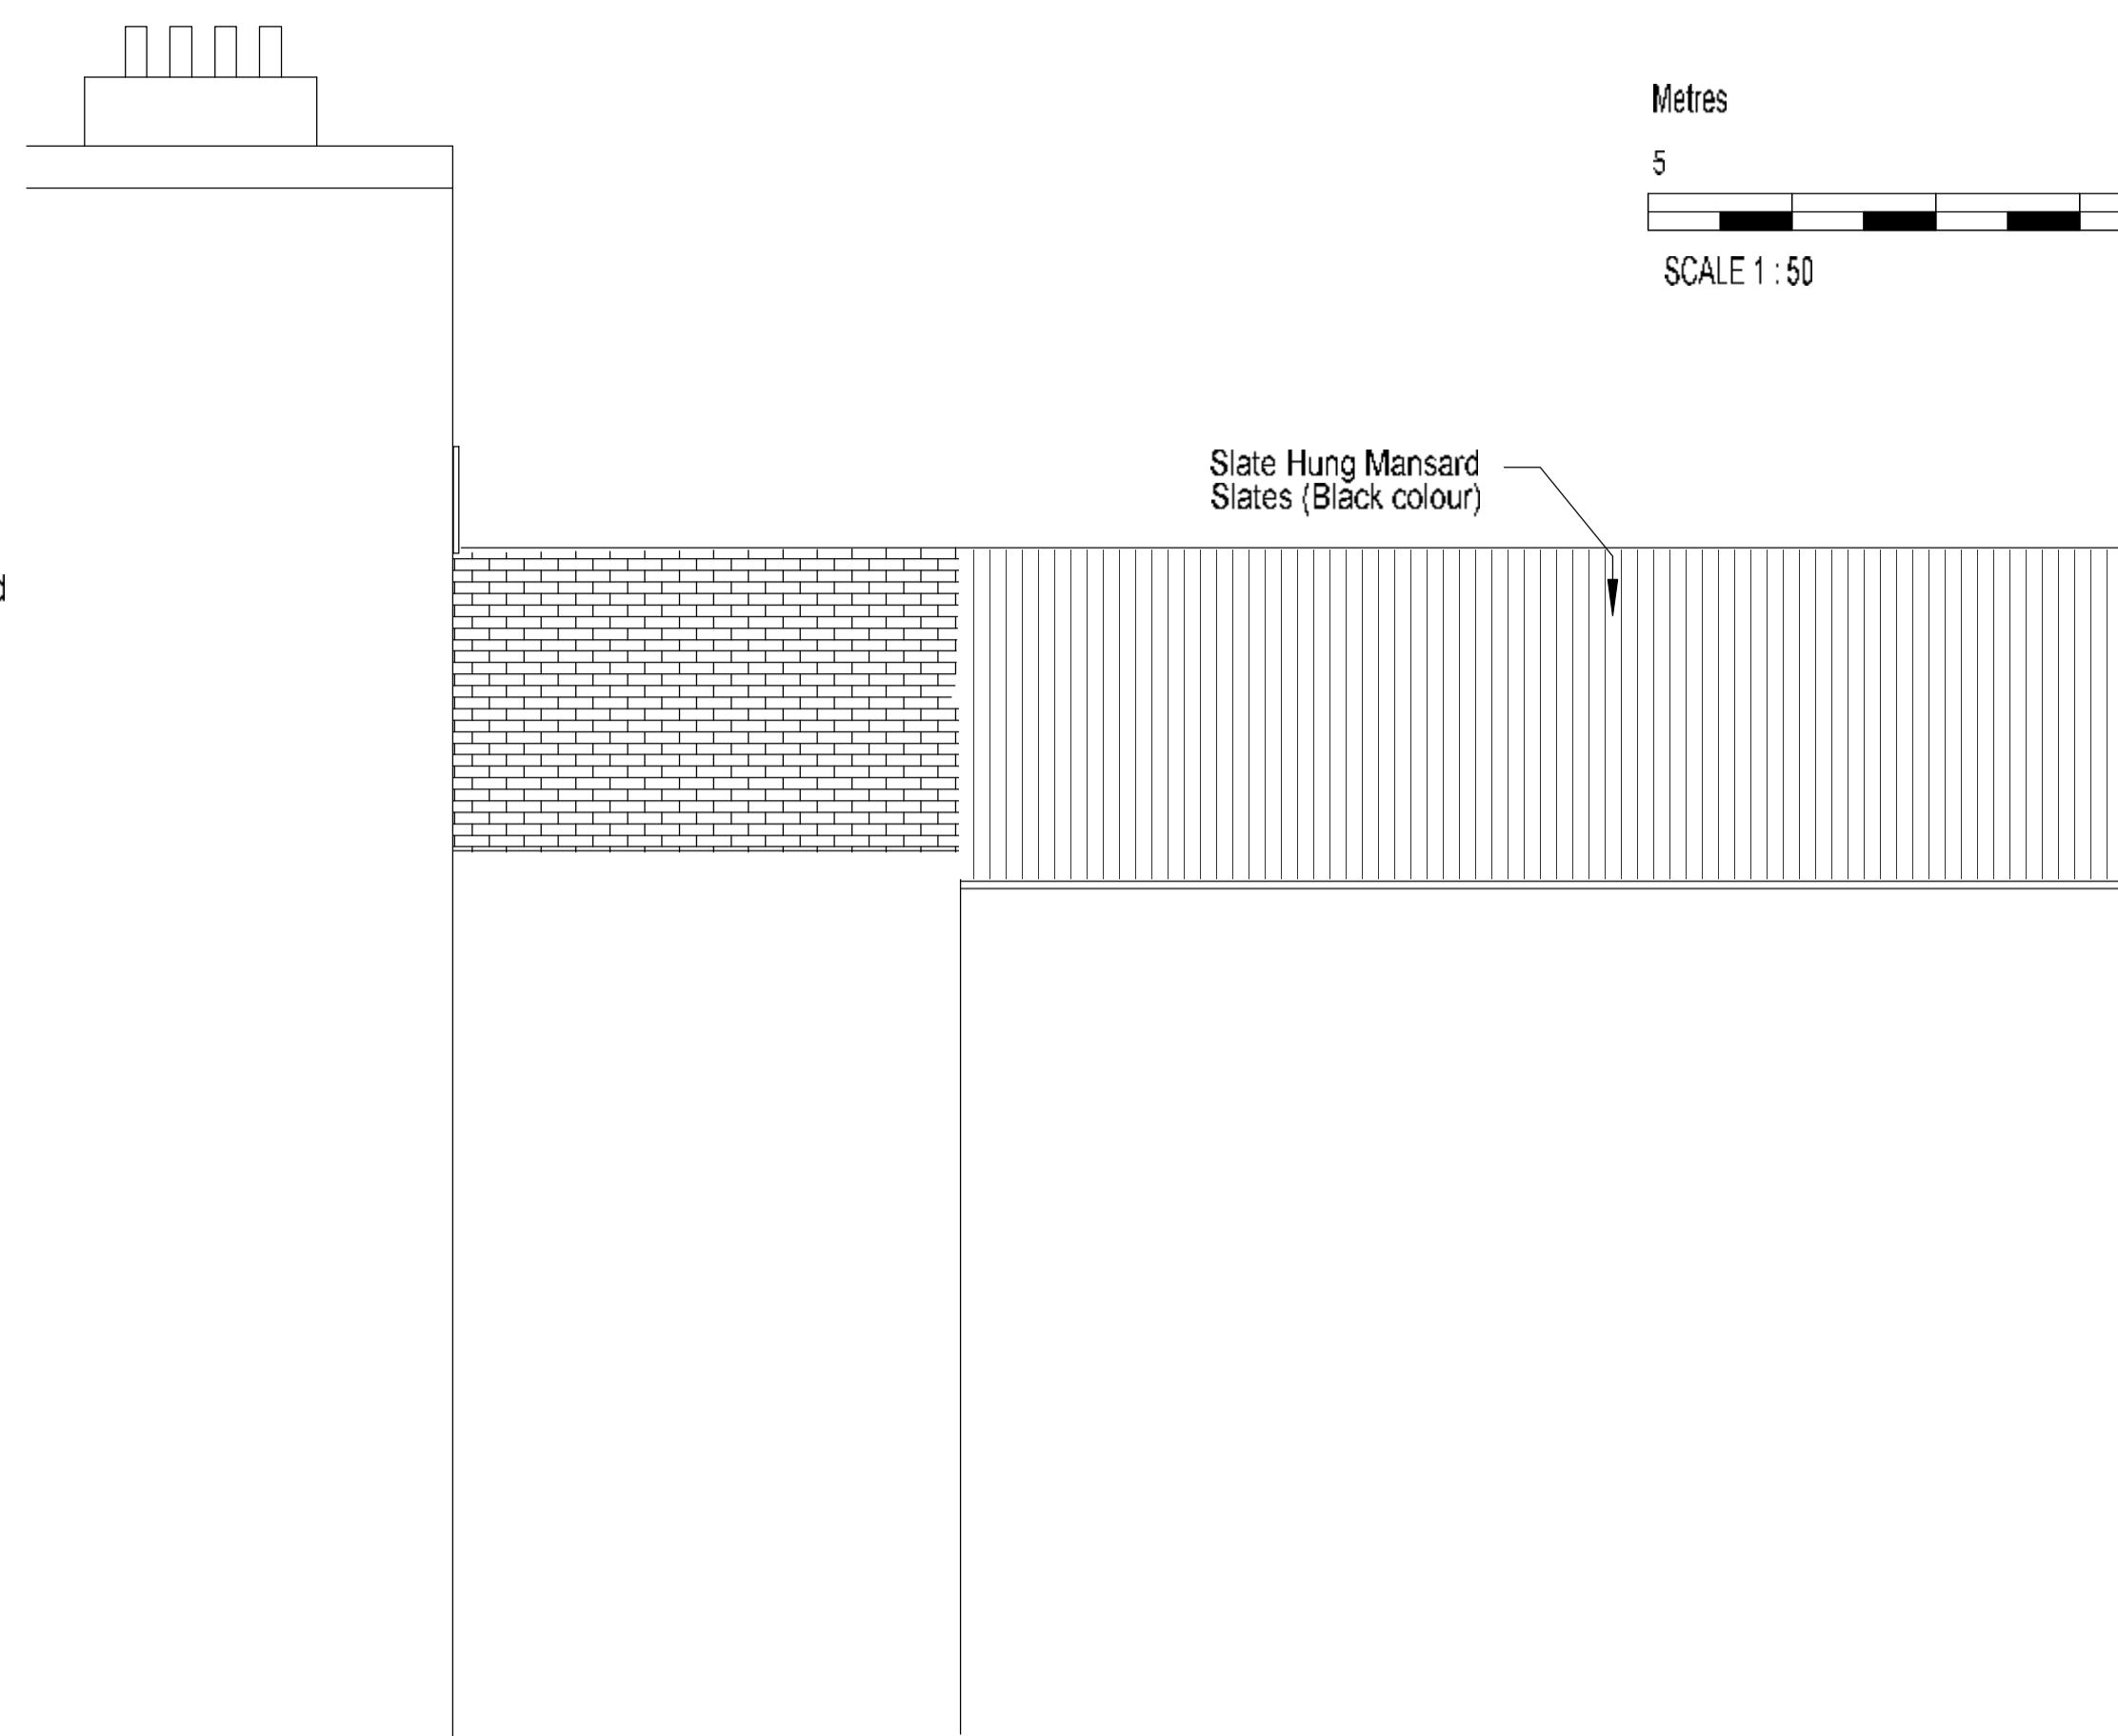

PROPOSED SIDE 2 VIEW
SCALE 1:50



PROPOSED FT VIEW
SCALE 1:50

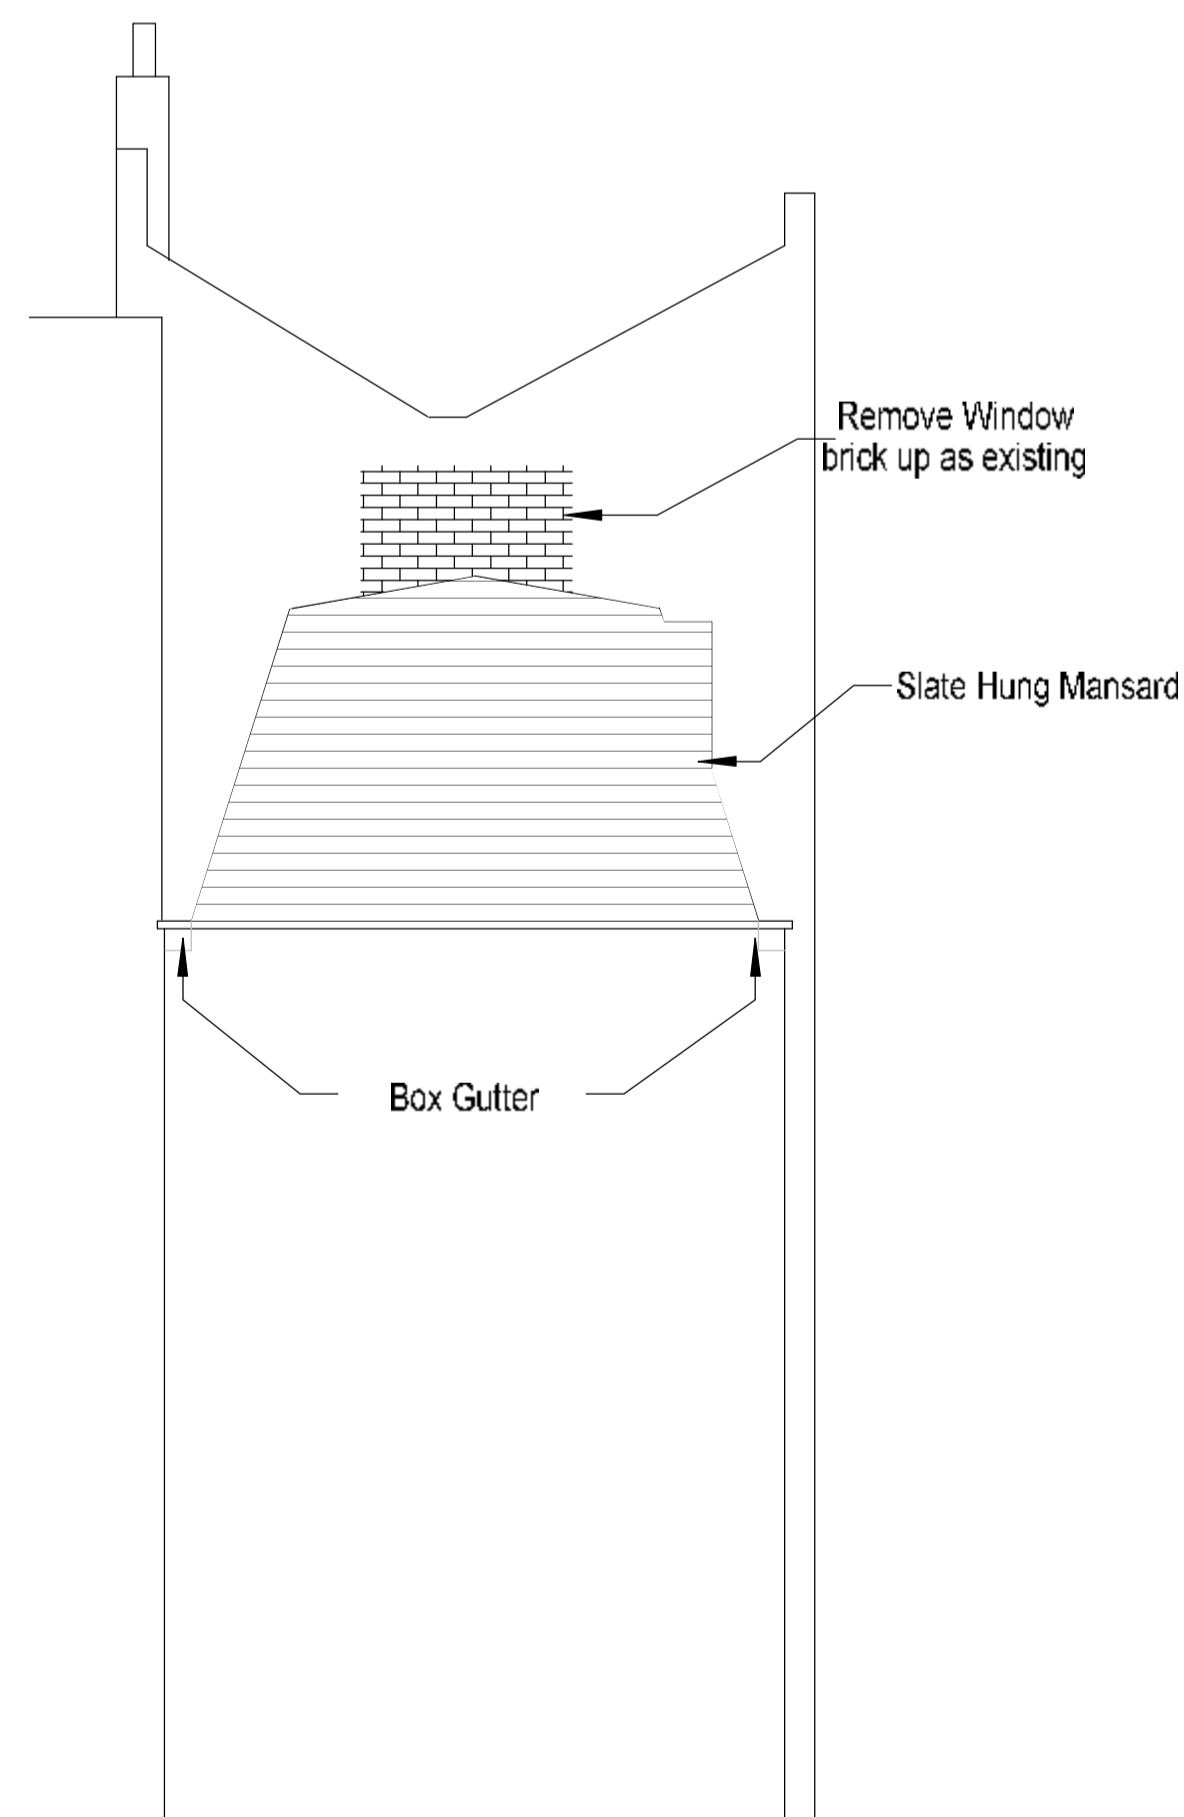

PROPOSED REAR VIEW
SCALE 1:50

Rev 1 - New shopfront & Access

Application:
**Amendments to planning approved app -
2009/1727/P**



| | | | |
|---------|--|-----------|---------------------------|
| Client: | Mr H S Pang & Mrs Y M Pang | Date: | 03 rd Jan 2010 |
| Site: | 49 Camden High Street London, NW1 7JH | Drawn By: | Gurps Benning |
| Scale: | Refer to Drawing | Dwg.No: | GT442c - 4 |

G T DESIGNZ
Building Designs & Technical services


254 Archway Road
Highgate
London
N8 5AX

Mob: 07976316780
Email: g_tdesigns@hotmail.com

Copyright © 2010 GT Designz
(All rights reserved)

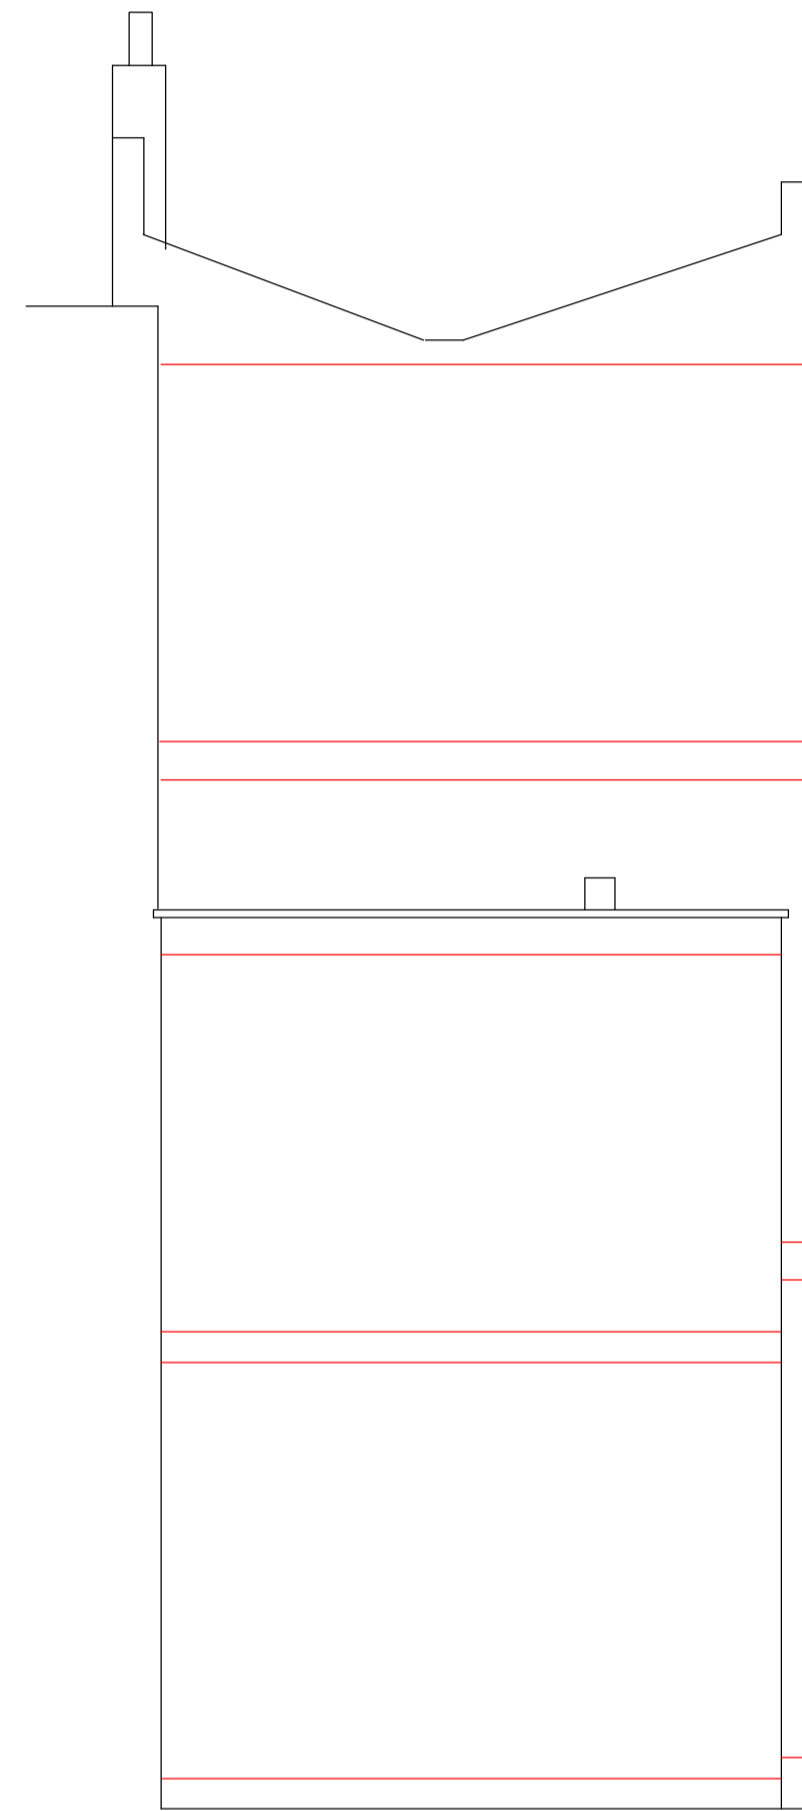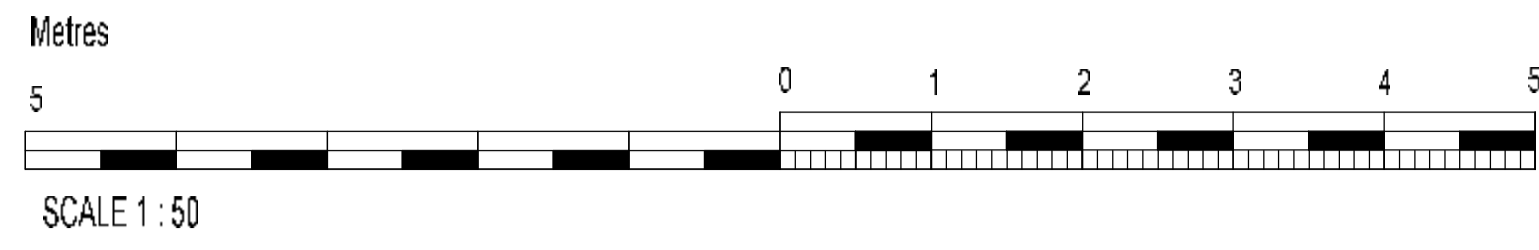

EXISTING SECTION A~A
SCALE 1:50

 

EXISTING SECTION B~B
SCALE 1:50

Rev 1 - New shopfront & Access

Application:
Amendments to planning approved app - 2009/1727/P



| | | | |
|---------|--|-----------|---------------------------|
| Client: | Mr H S Pang & Mrs Y M Pang | Date: | 03 rd Jan 2010 |
| Site: | 49 Camden High Street London, NW1 7JH | Drawn By: | Gurps Benning |
| Scale: | Refer to Drawing | Dwg.No: | GT442c-5 |

G T DESIGNZ
Building Designs & Technical services


254 Archway Road
Highgate
London
N8 5AX

Mob:07976316780
Email:gt_designs@hotmail.com


Copyright © 2010 GT Designz
(All rights reserved)

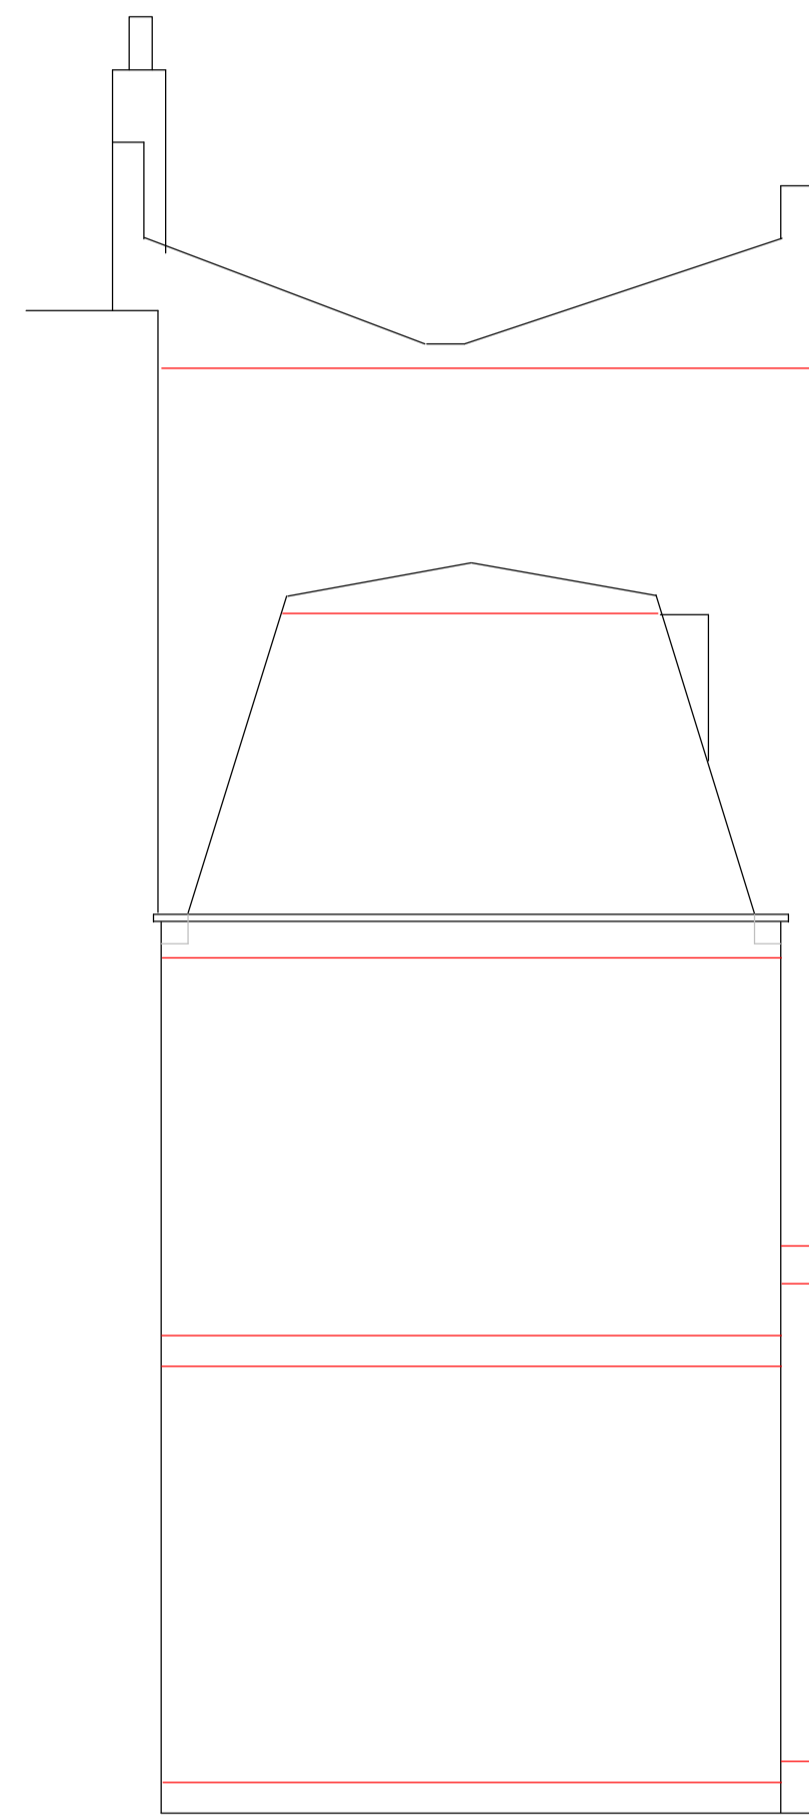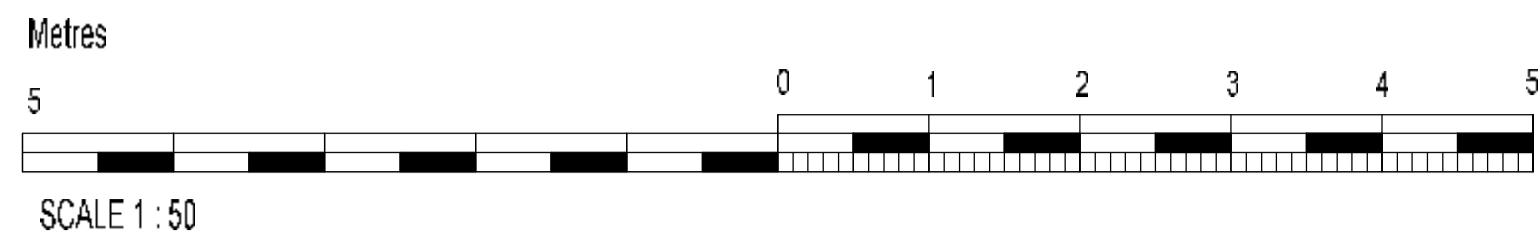

PROPOSED SECTION A~A
SCALE 1:50

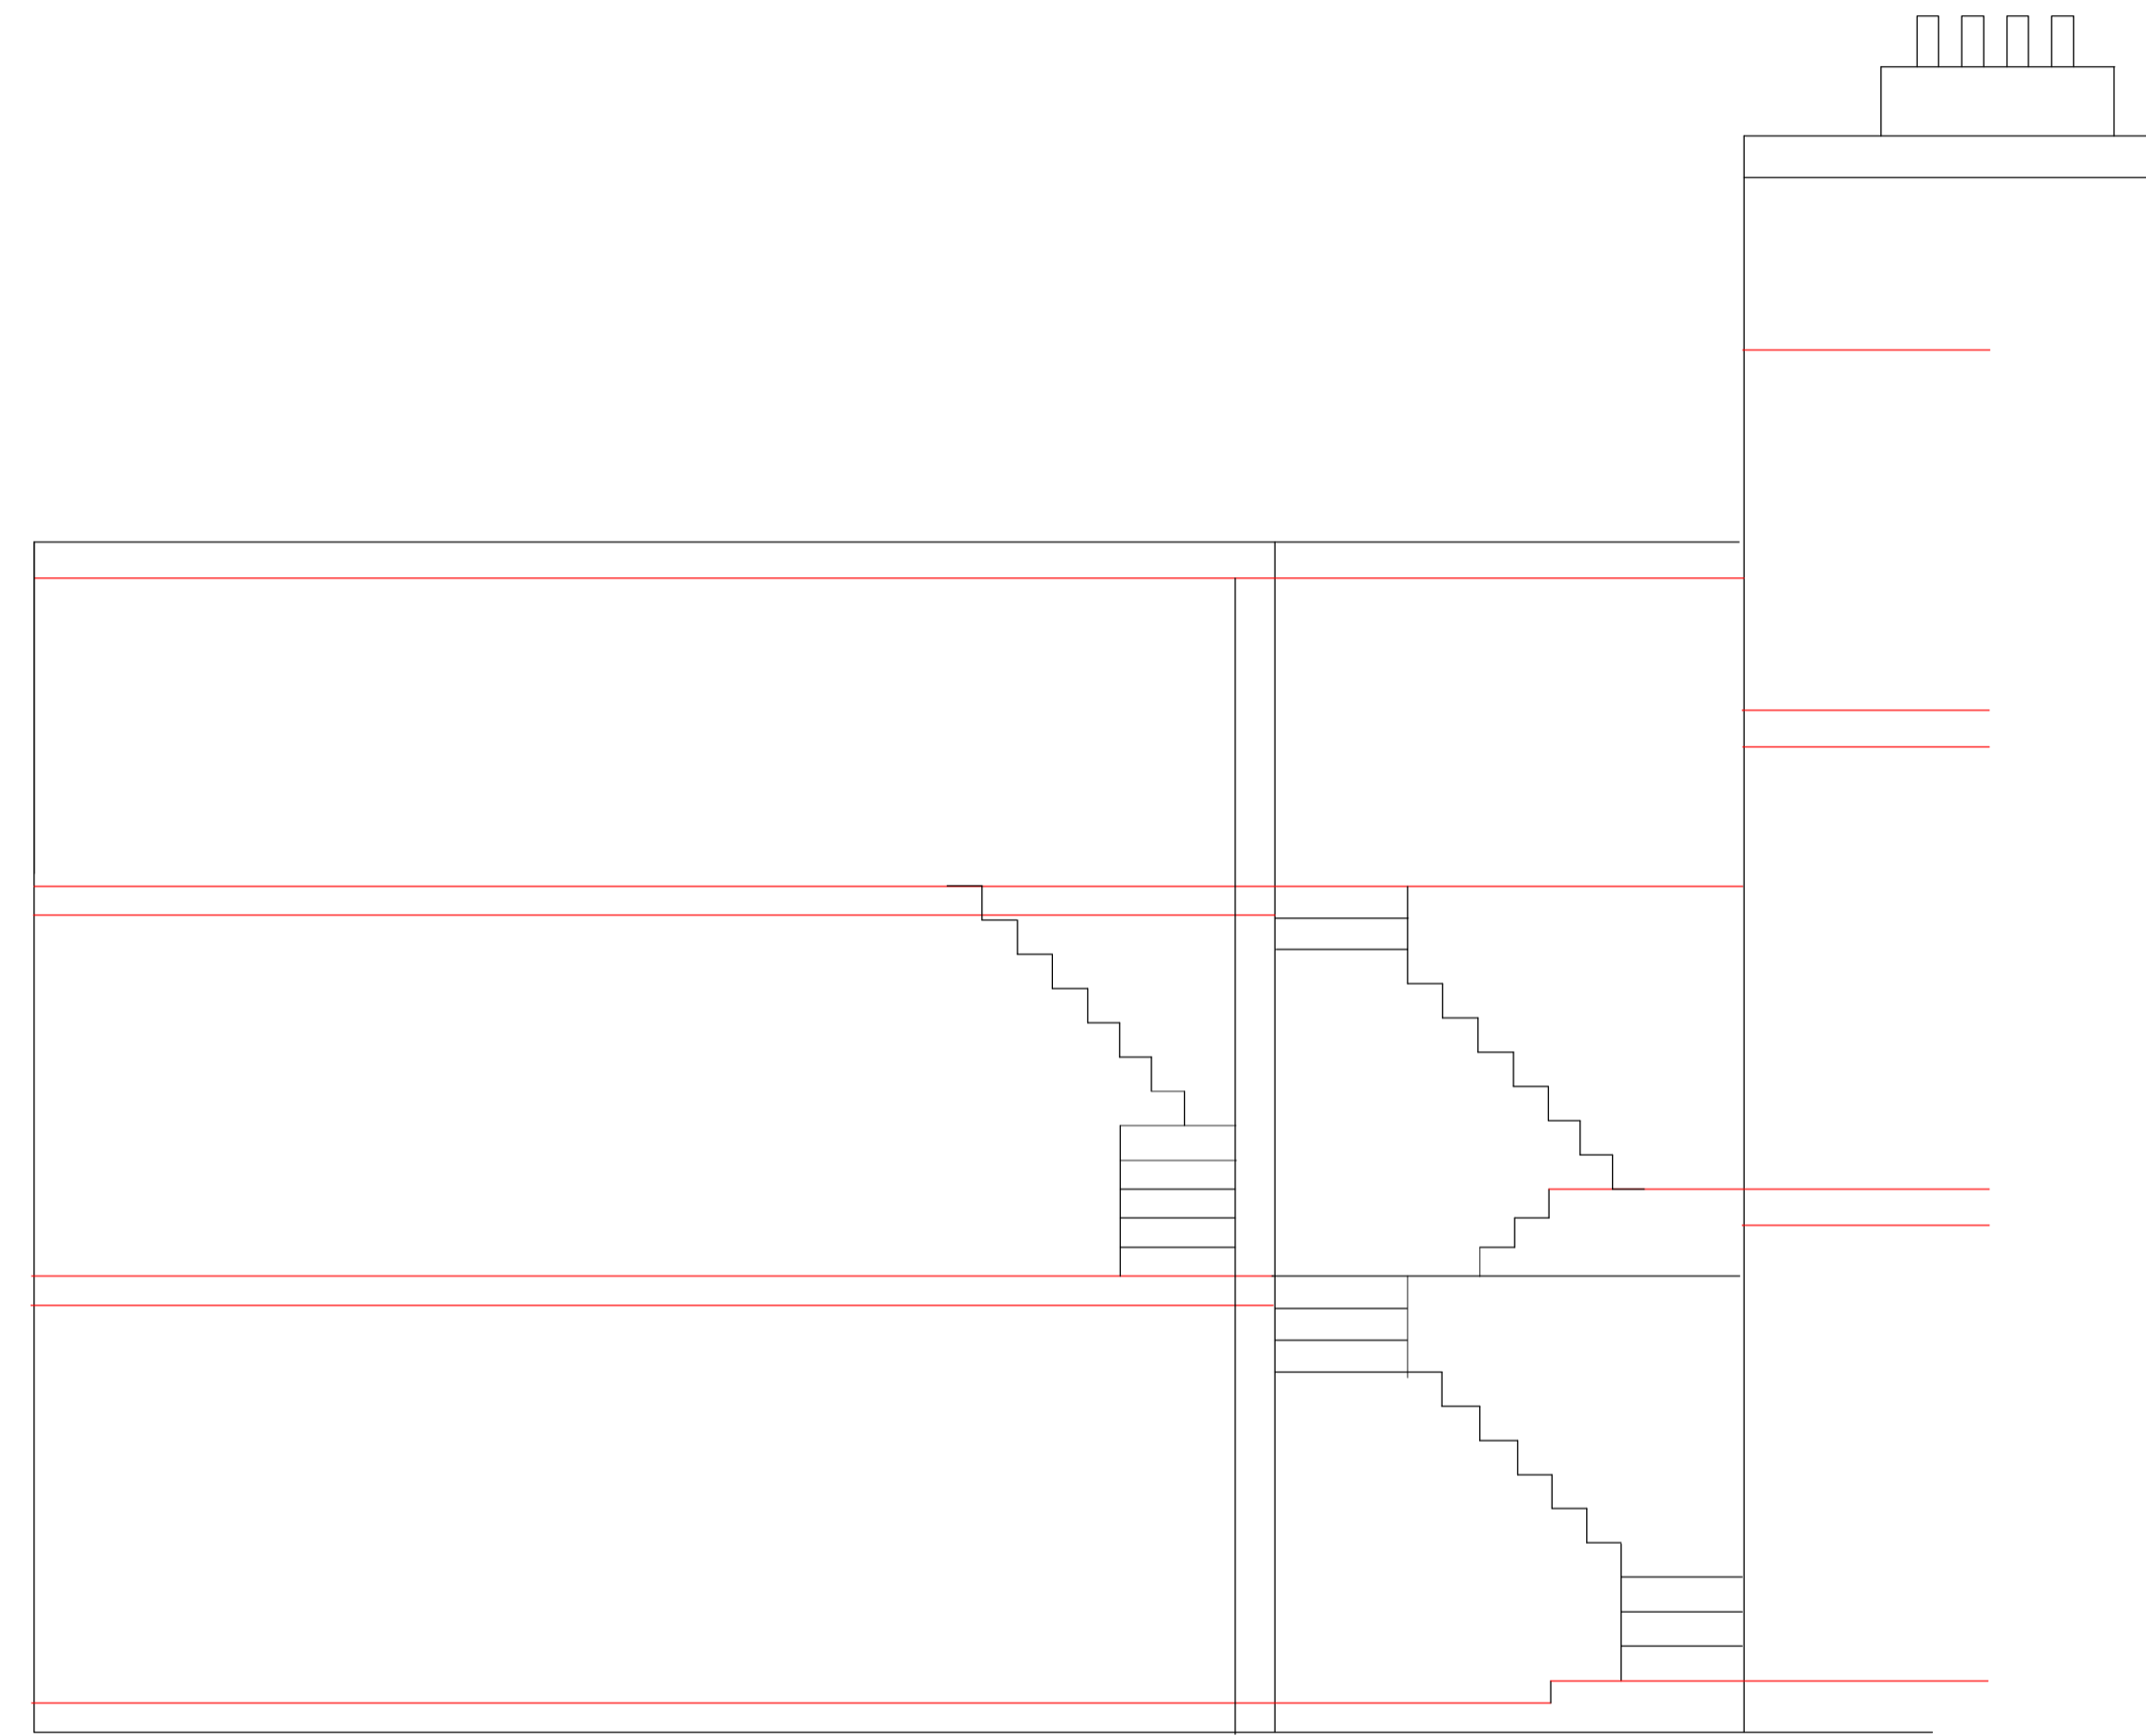

PROPOSED SECTION B~B
SCALE 1:50

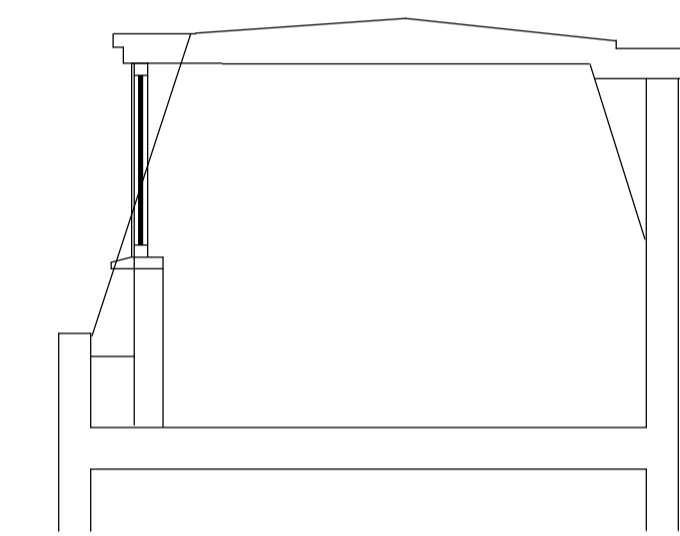

MANSARD SECTION
SCALE 1:50

Rev 1 - New shopfront & Access

Application:
**Amendments to planning approved app -
2009/1727/P**



| | | | |
|---------|--|-----------|---------------------------|
| Client: | Mr H S Pang & Mrs Y M Pang | Date: | 03 rd Jan 2010 |
| Site: | 49 Camden High Street London, NW1 7JH | Drawn By: | Gurps Benning |
| Scale: | Refer to Drawing | Dwg.No: | GT442 c - 6 |

G T DESIGNZ
Building Designs & Technical services


254 Archway Road
Highgate
London
N8 5AX

Mob:07976316780
Email:g_tdesigns@hotmail.com


Copyright © 2010 GT Designz
(All rights reserved)

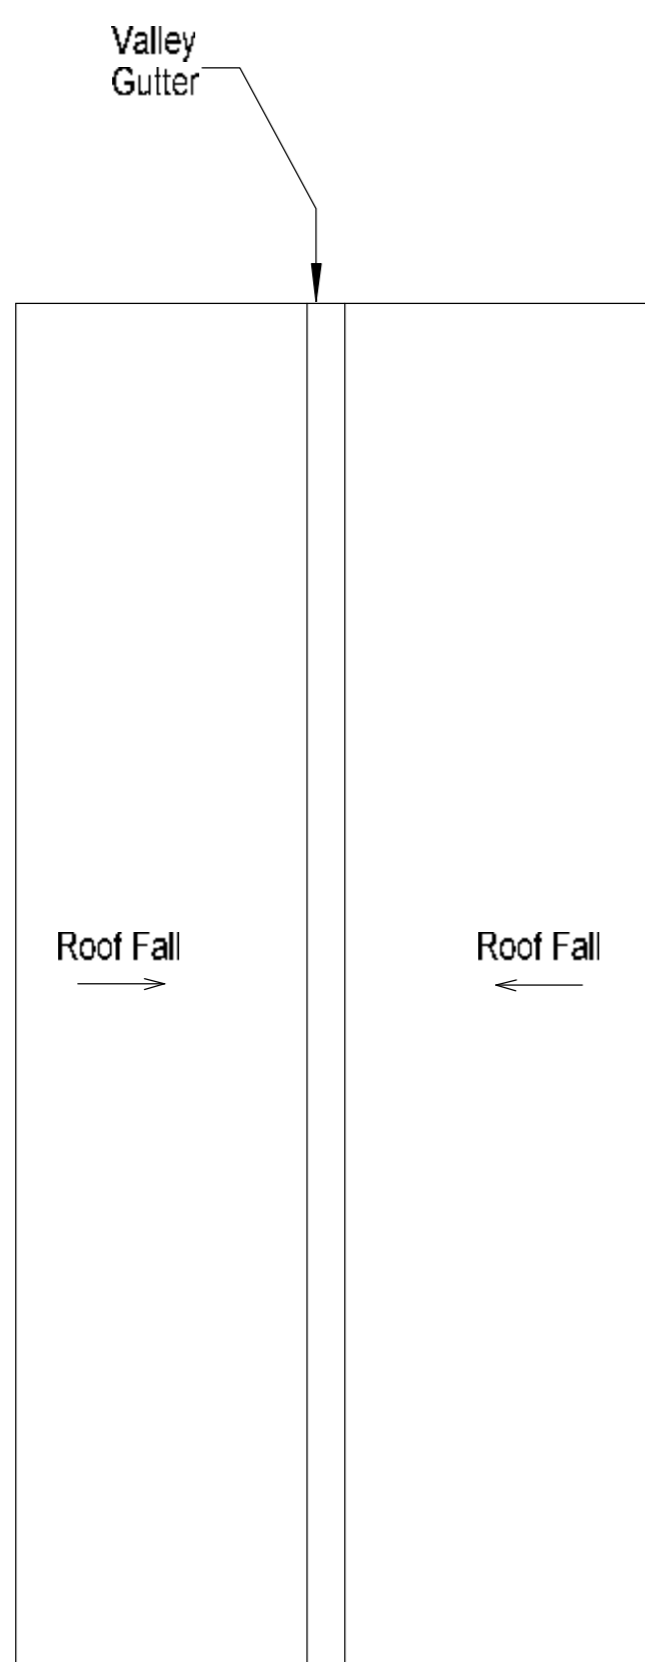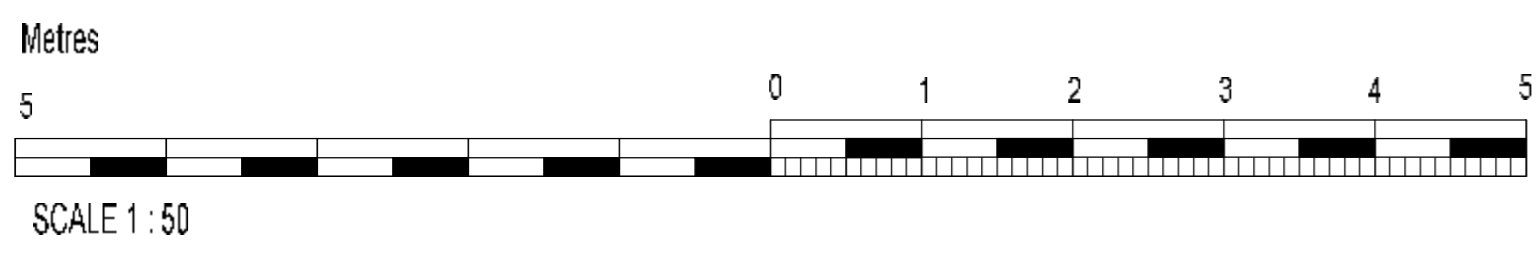

EXISTING ROOF LAYOUT (SF)
SCALE 1:50

 

EXISTING ROOF LAYOUT (FF)
SCALE 1:50

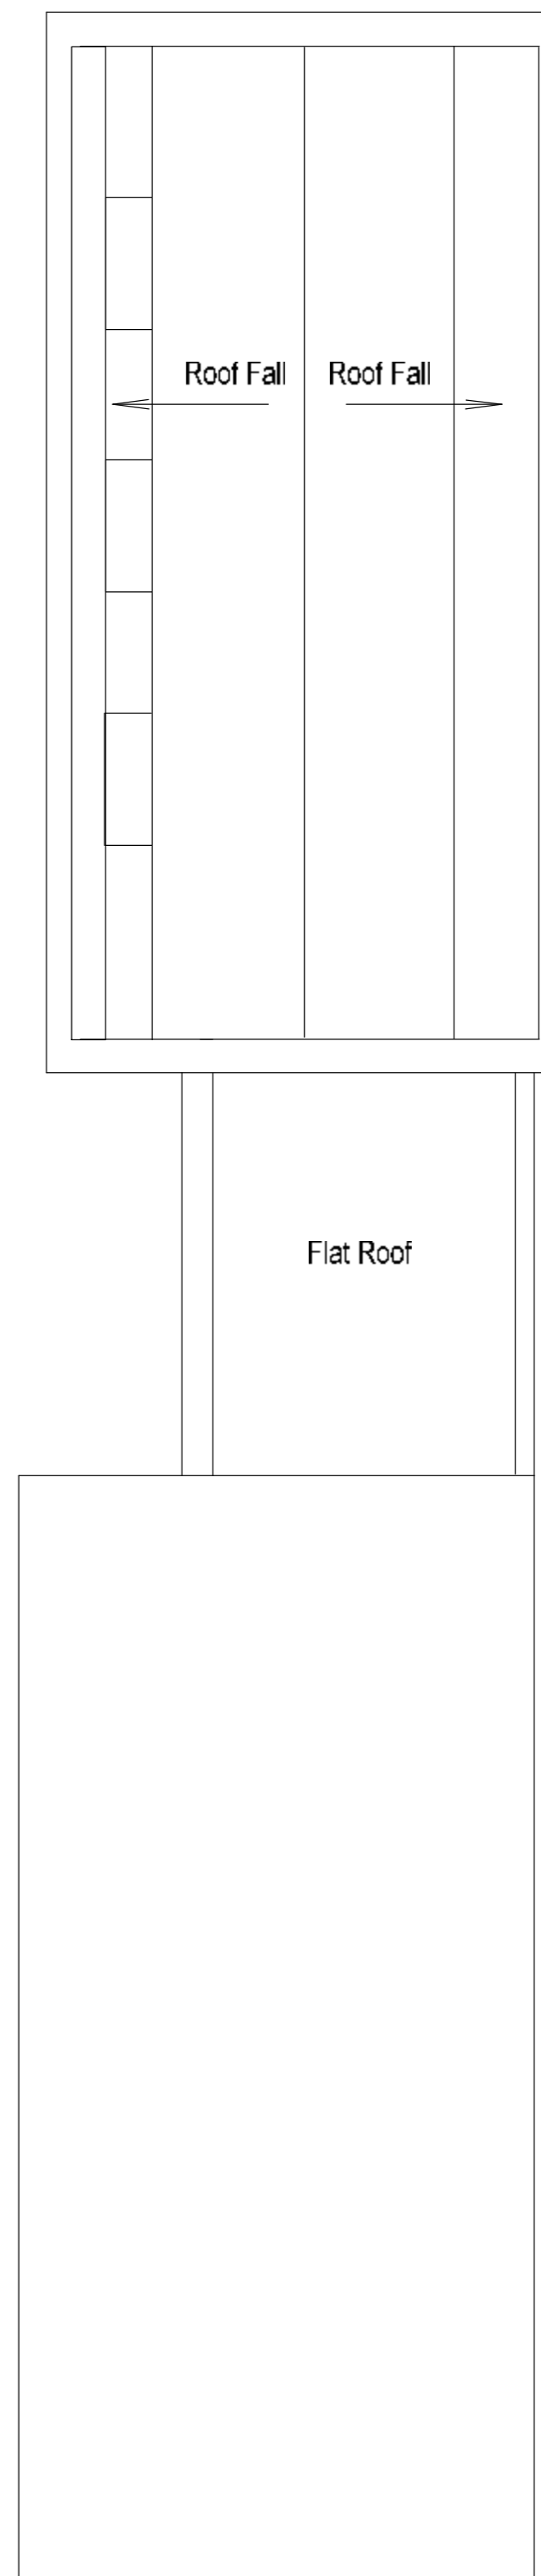

PROPOSED ROOF LAYOUT (FF)
SCALE 1:50

Rev 1 - New shopfront & Access

Application:
Amendments to planning approved app - 2009/1727/P

| | | | |
|---------|--|-----------|---------------------------|
| Client: | Mr H S Pang & Mrs Y M Pang | Date: | 03 rd Jan 2010 |
| Site: | 49 Camden High Street London, NW1 7JH | Drawn By: | Gurps Benning |
| Scale: | Refer to Drawing | Dwg.No: | GT442c - 7 |

G T DESIGNZ
Building Designs & Technical services

254 Archway Road
Highgate
London
N8 5AX

Mob:07976316780
Email:g_tdesigns@hotmail.com

Copyright © 2010 GT Designz
(All rights reserved)