





 


 


 


- SMALL POWER & LIGHTING KEY**
-  wall-mounted light
 -  pendant light
 -  recessed downlight
 -  switched double socket
 -  telephone socket
 -  tv socket
 -  razor socket
 -  ventilator fan
 -  single switch
 -  2-way switch
 -  dimnable switch
 -  radiator



Do not scale from drawings
Confirm all dimensions on site prior to manufacture
Confirm discrepancies with Architect prior to proceeding
Refer to all Engineers' documentation

REV. NO.	DATE	DESCRIPTION

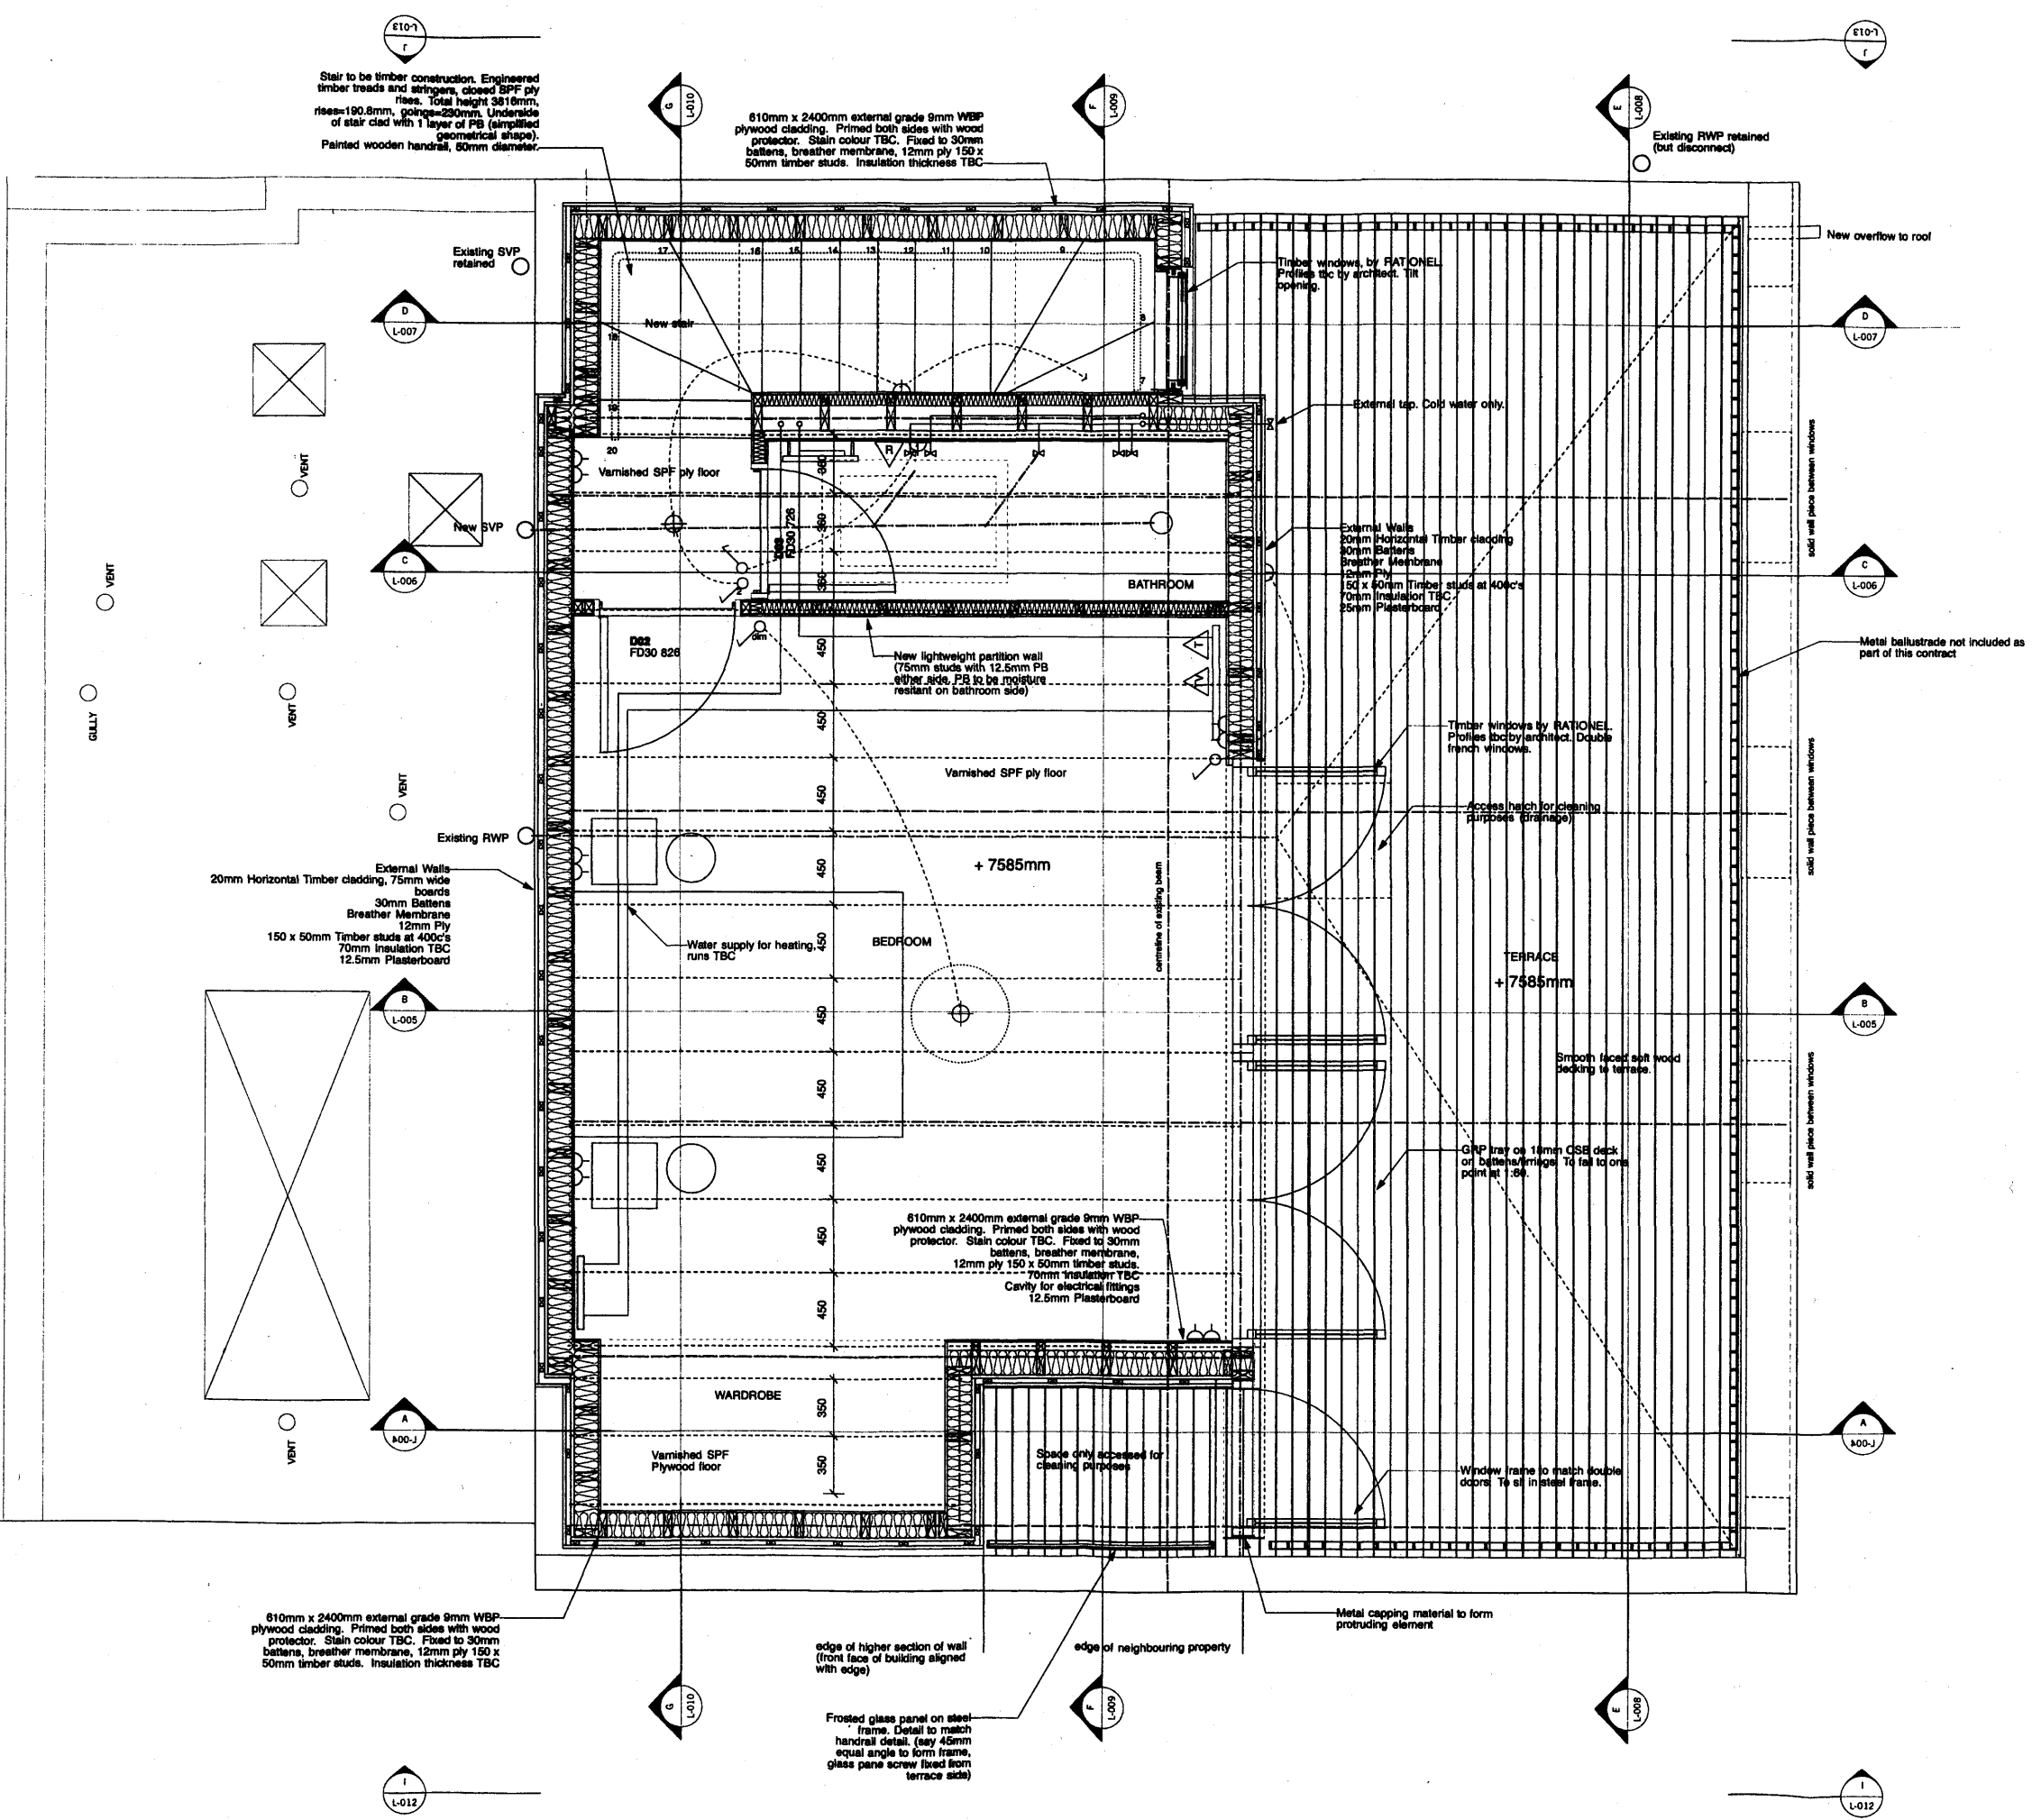NOTES

A 10-05-10 Detail of wall build up and abutment to party wall amended. position of new beam adjacent to party wall shown indicatively. TBC by structural engineer. Sanitary appliances and shower room.

job no.	Camden Mews NW1 9AH	job title	
507			
date	10-05-2010	prog. title	Second Floor Plan Proposed
TC		scale	1:20@A1
		prog. no.	507_L-002
		rev. no.	
		status	2ND STAGE TENDER

© Sarah Wigglesworth Architects
T +44 (0)20 7607 5000 F +44 (0)20 7607 5000
E sarah@swa.co.uk W www.swa.co.uk