



notes  
 Do not scale from drawings  
 Confirm all dimensions on site prior to manufacture  
 Confirm discrepancies with Architect prior to proceeding  
 Refer to all Engineers' documentation

REVISIONS


rev. no.	date	description

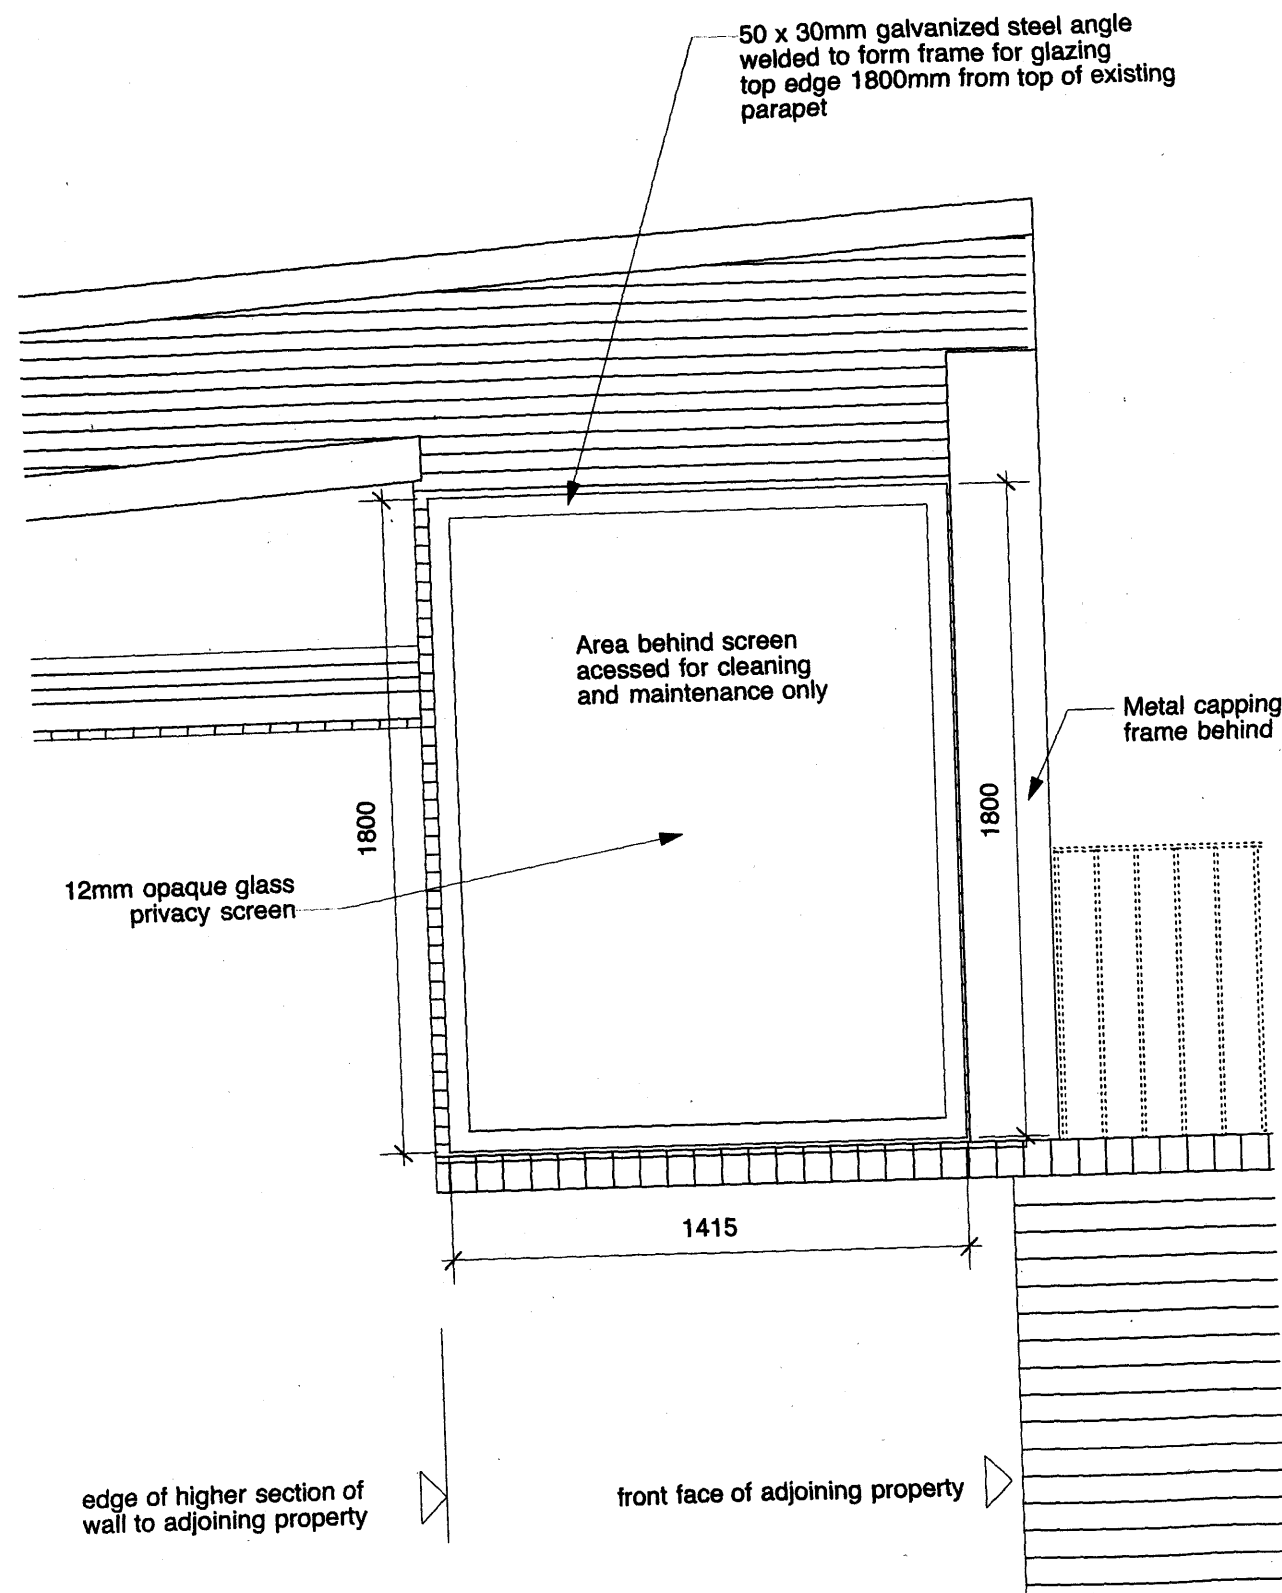

01 SK02 Elevation to 127 Camden mews showing opaque glass privacy screen  
 Scale 1:20

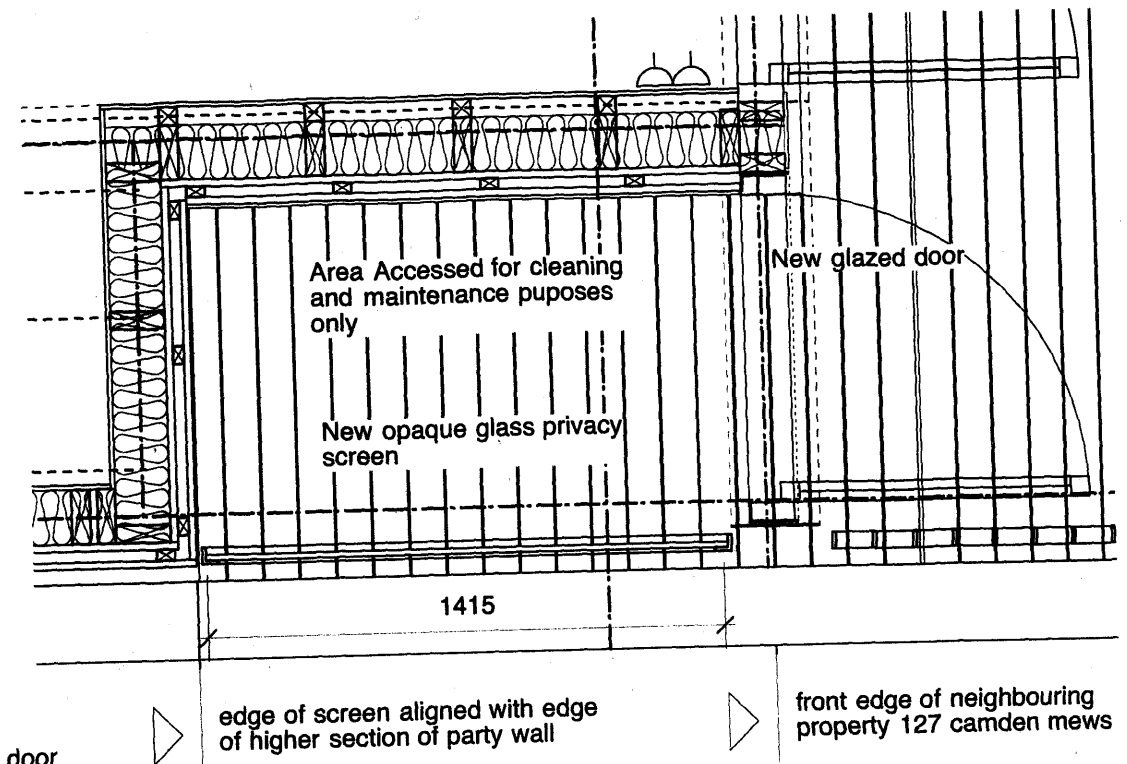

02 SK02 Plan of opaque glazed privacy screen  
 Scale 1:20

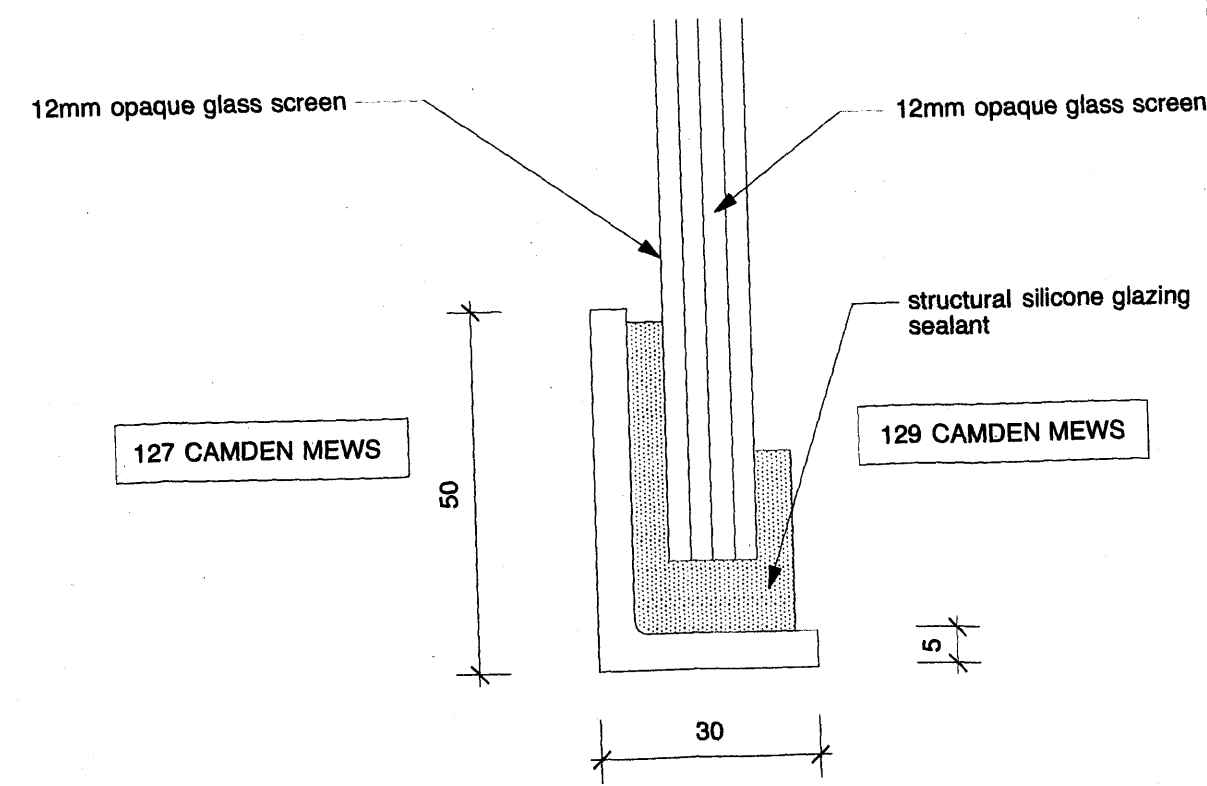

03 SK02 Section through proposed steel frame with opaque glass screen  
 Scale 1:1

Drawing prepared for the purpose of discharging condition 2 of approved planning application with reference 2008/4395/P

129 CAMDEN MEWS		job title
Details of proposed glass screen to neighbouring property		dwg. title
scale@A1	scale	TC
507_SK-02	dwg. no.	drawn
507	date	rev. no.
507	14-05-10	-
PLANNING		status

© Sarah Wigglesworth Architects  
 T +44 (0)20 7607 9200 F +44 (0)20 7607 5800  
 E mail@swarch.co.uk W www.swarch.co.uk