

DRWG TITLE: Proposed Section A

DRWG NO: MC/067/017


SCALE: 1.50

DATE: March 2010

REV:

NOTES:

DESIGN DRAWING FOR INFORMATION ONLY, AND IS NOT TO BE CONSTRUCTED FROM.
ALL DIMENSIONS TO BE CHECKED ON SITE. THIS DRAWING IS COPYRIGHT

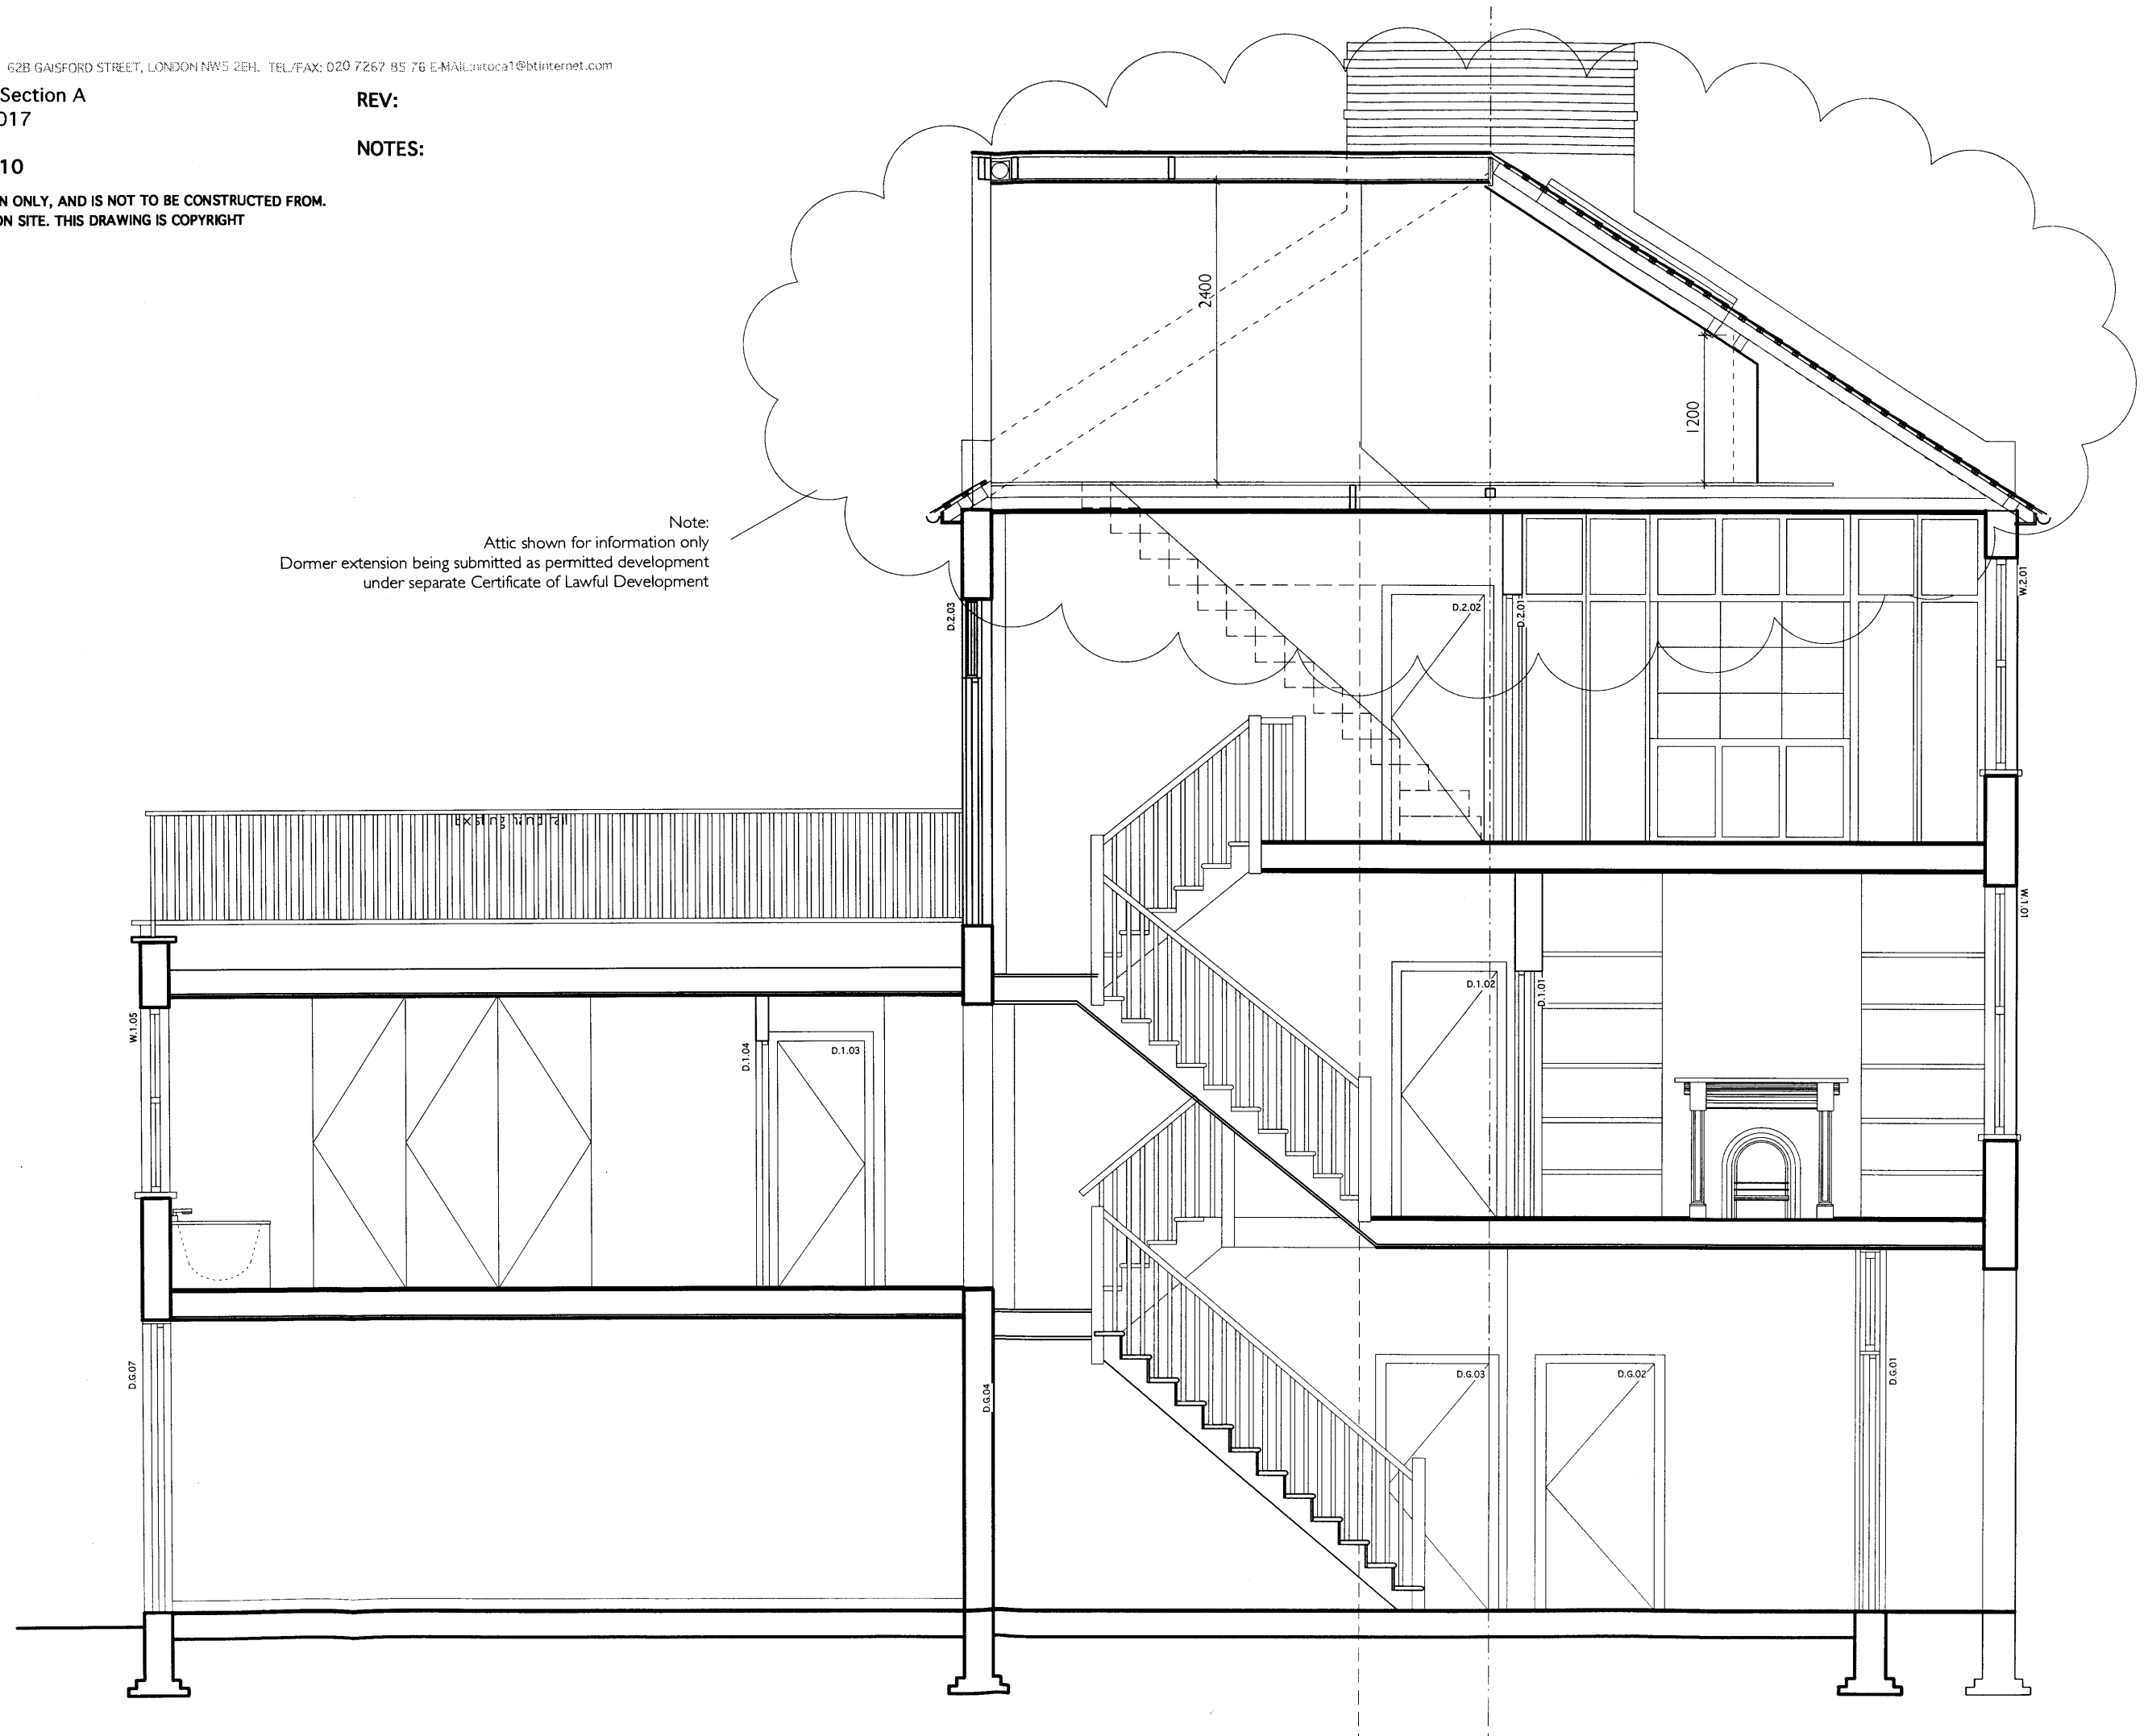

Note:
Attic shown for information only
Dormer extension being submitted as permitted development
under separate Certificate of Lawful Development