


extent of existing orangery

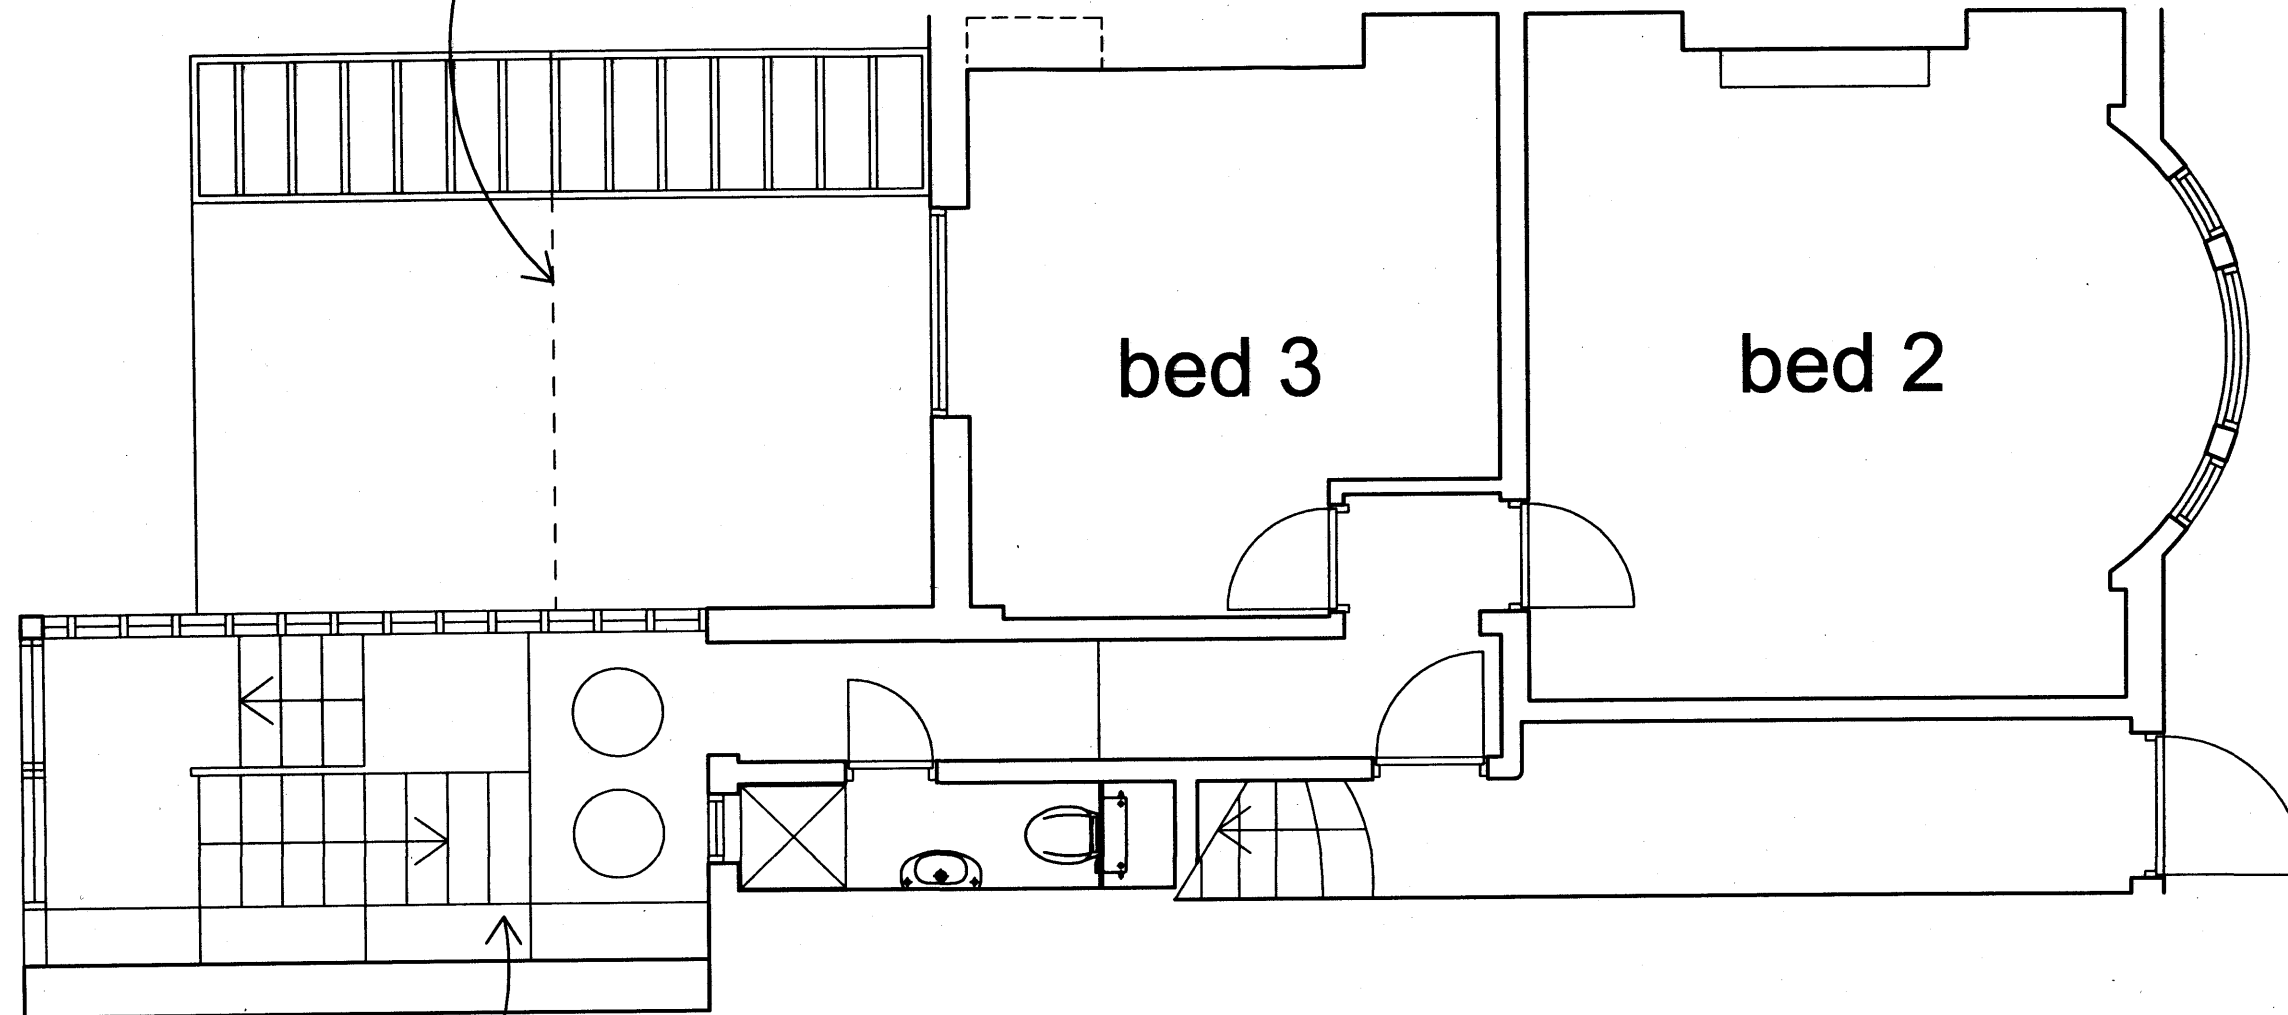

UPPER GROUND FLOOR

coats

RECEIVED  
12 MAY 2010

ADDRESS	7a Bolton Rd. London NW8 0RJ				Cubitt  42 SOUTH MOLTON ST. London W1K 5RR T 020 7629 5026 M 07941651392 E agreen@cubittgreystock.com
TITLE	PROPOSED PLANS - UPPER GROUND FLOOR				
SCALE:	1:50 at A3				
DRAWING NO.	P - 01	REV	C	DATE	
FOR INFORMATION ONLY - DO NOT SCALE OR BUILD TO THIS DRAWING					