


RECEIVED
12 MAY 2010

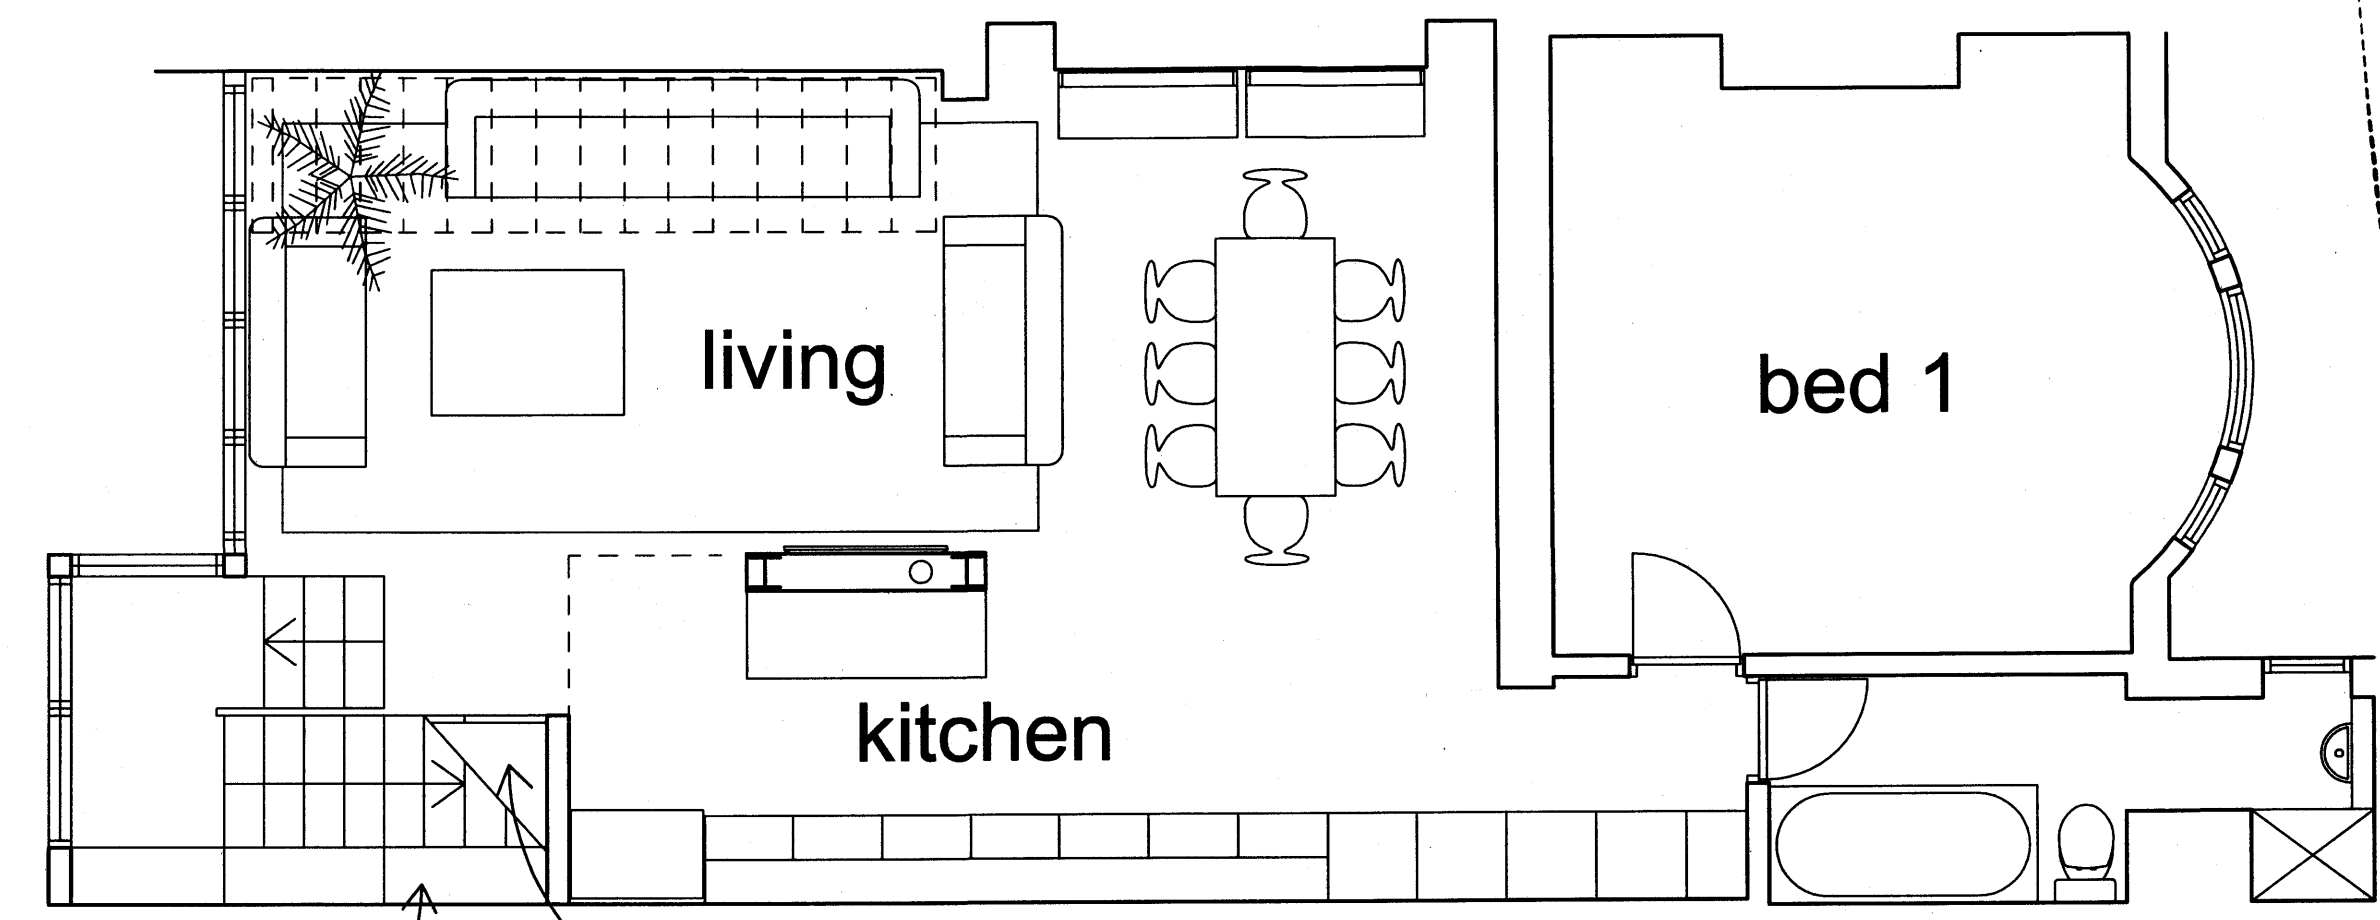

storage

w/machine
below
stairs

LOWER GROUND FLOOR

ADDRESS	7a Bolton Rd. London NW8 0RJ					Cubitt 42 SOUTH MOLTON ST. London W1K 5RR T 020 7629 5026 M 07941651392 E agreen@cubittgreystock.com
TITLE	PROPOSED PLANS - LOWER GROUND FLOOR					
SCALE:	1:50 at A3					
DRAWING NO.	P - 02	REV	C	DATE	12.5.2010	
FOR INFORMATION ONLY - DO NOT SCALE OR BUILD TO THIS DRAWING						