


EXISTING ROOF PLAN

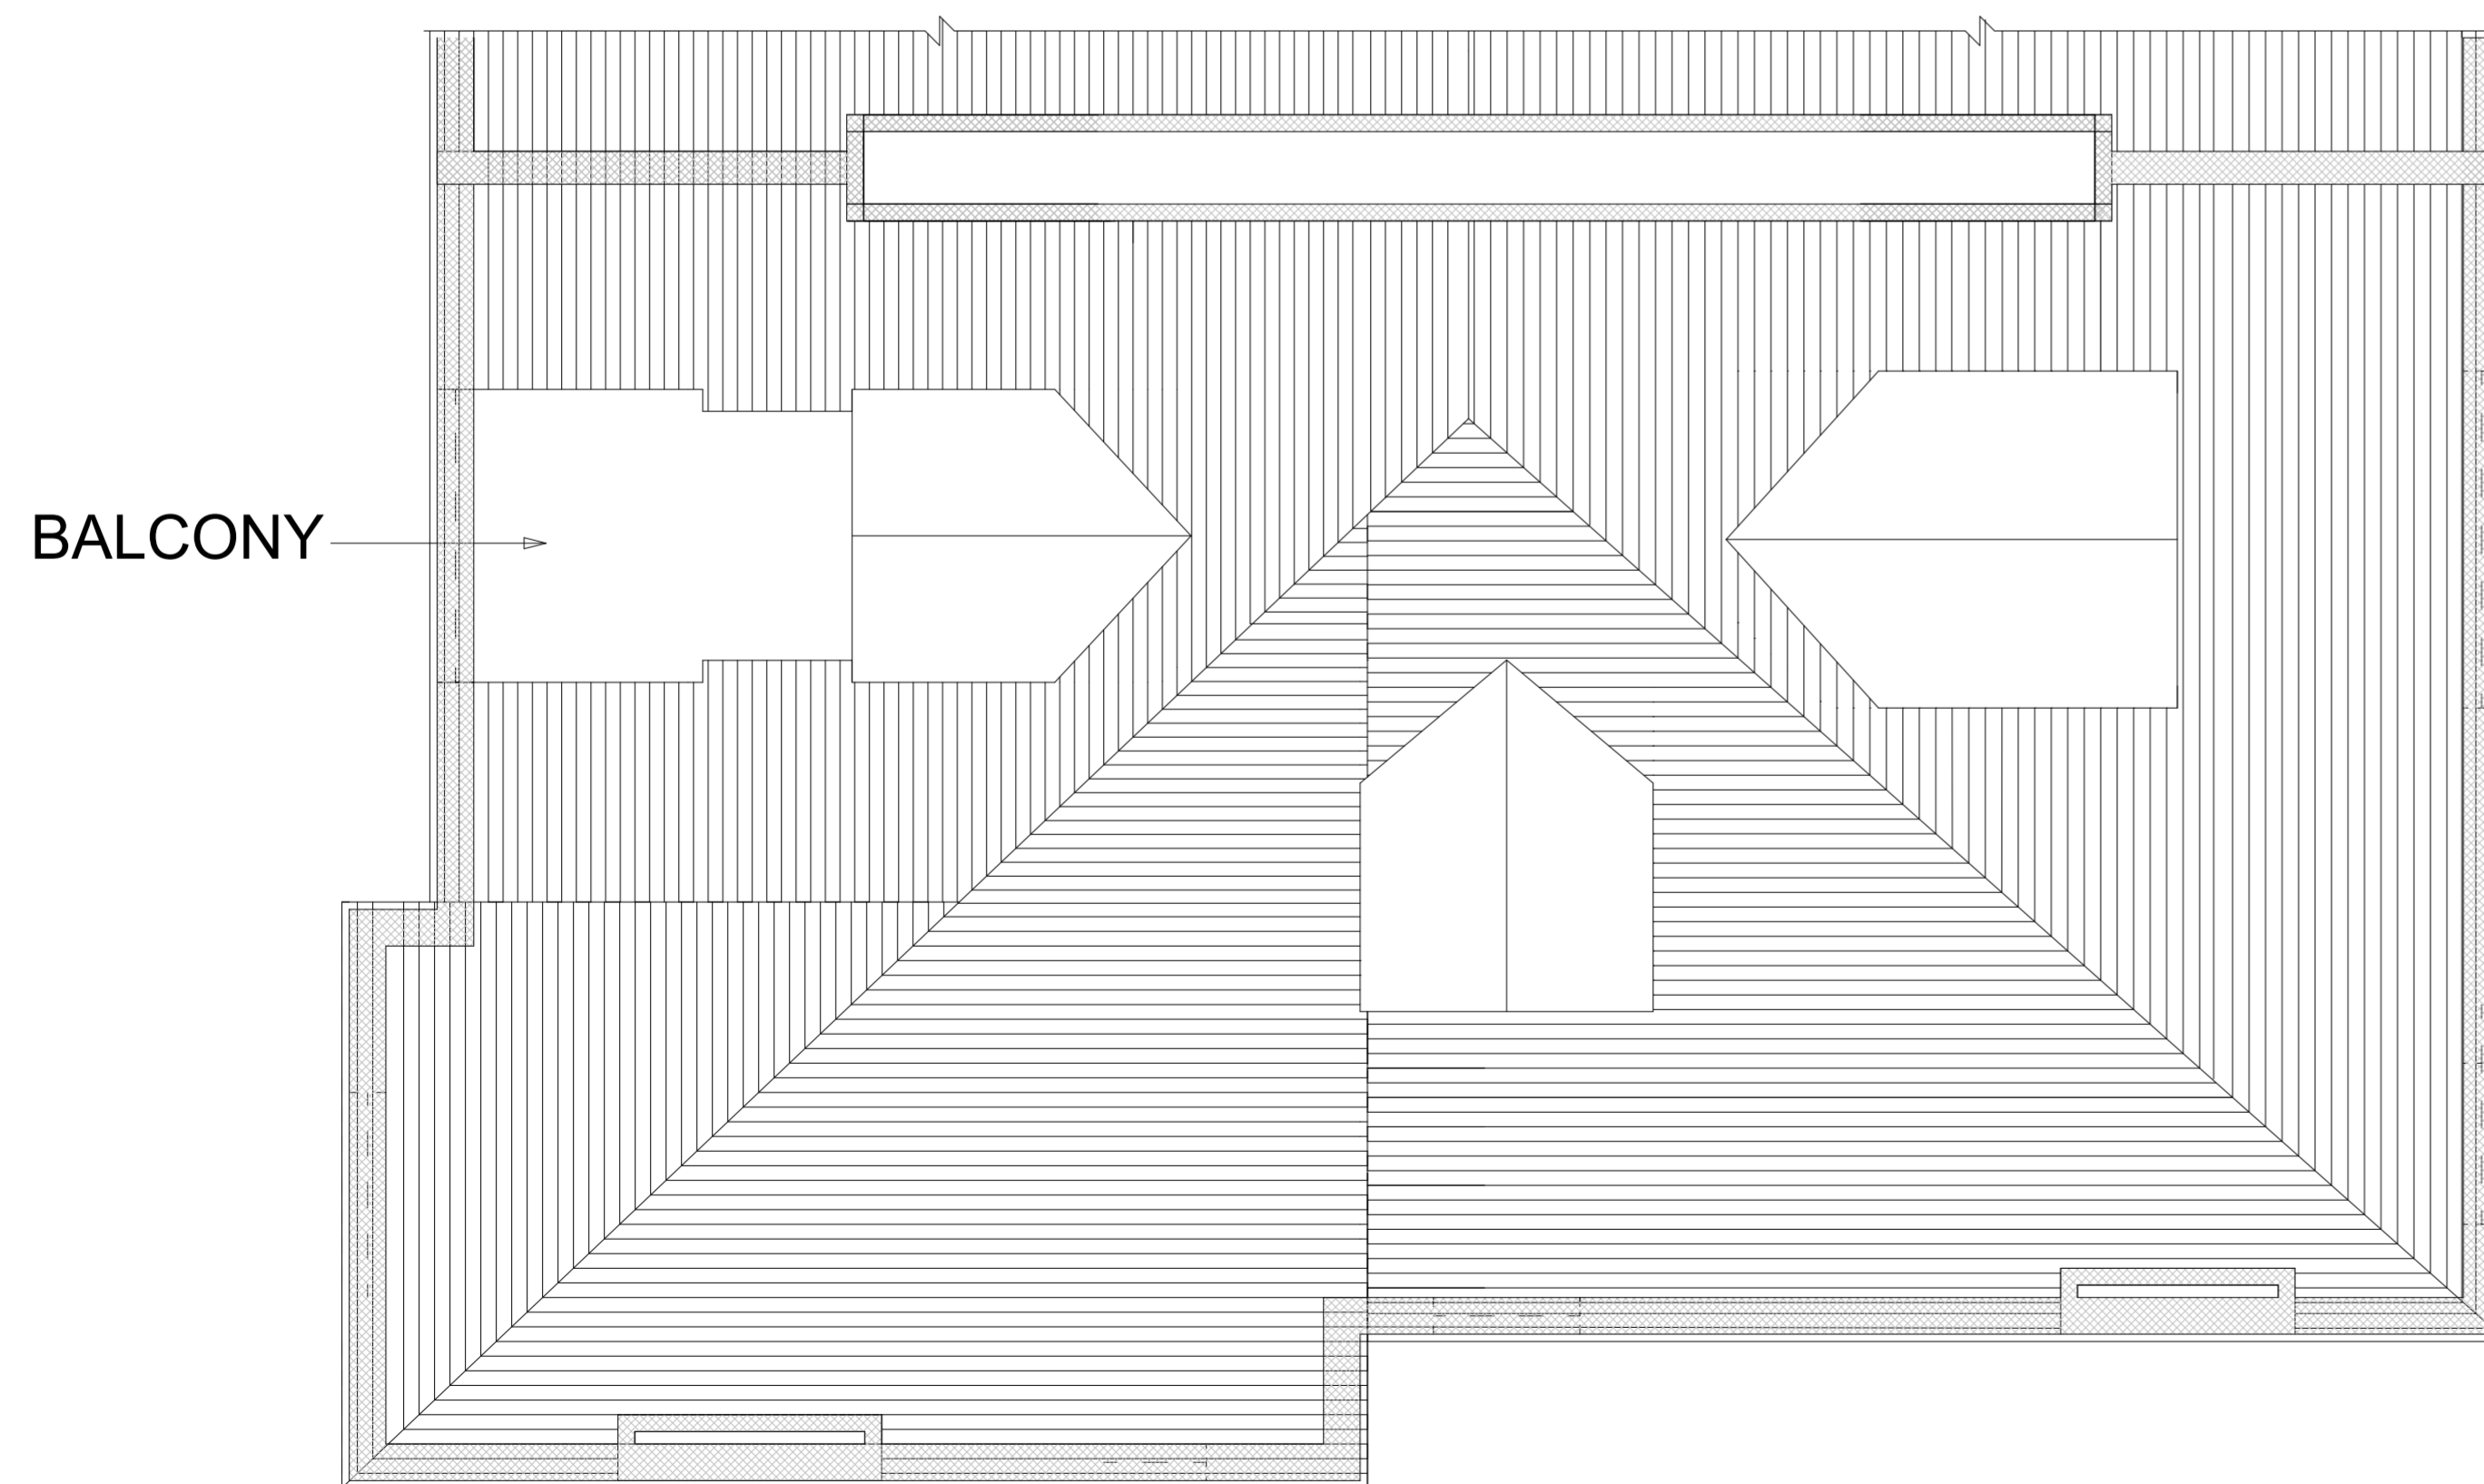

PROPOSED ROOF PLAN

EXISTING ROOF PLAN OF

17, BELSIZE PARK, LONDON, N.W.3.