
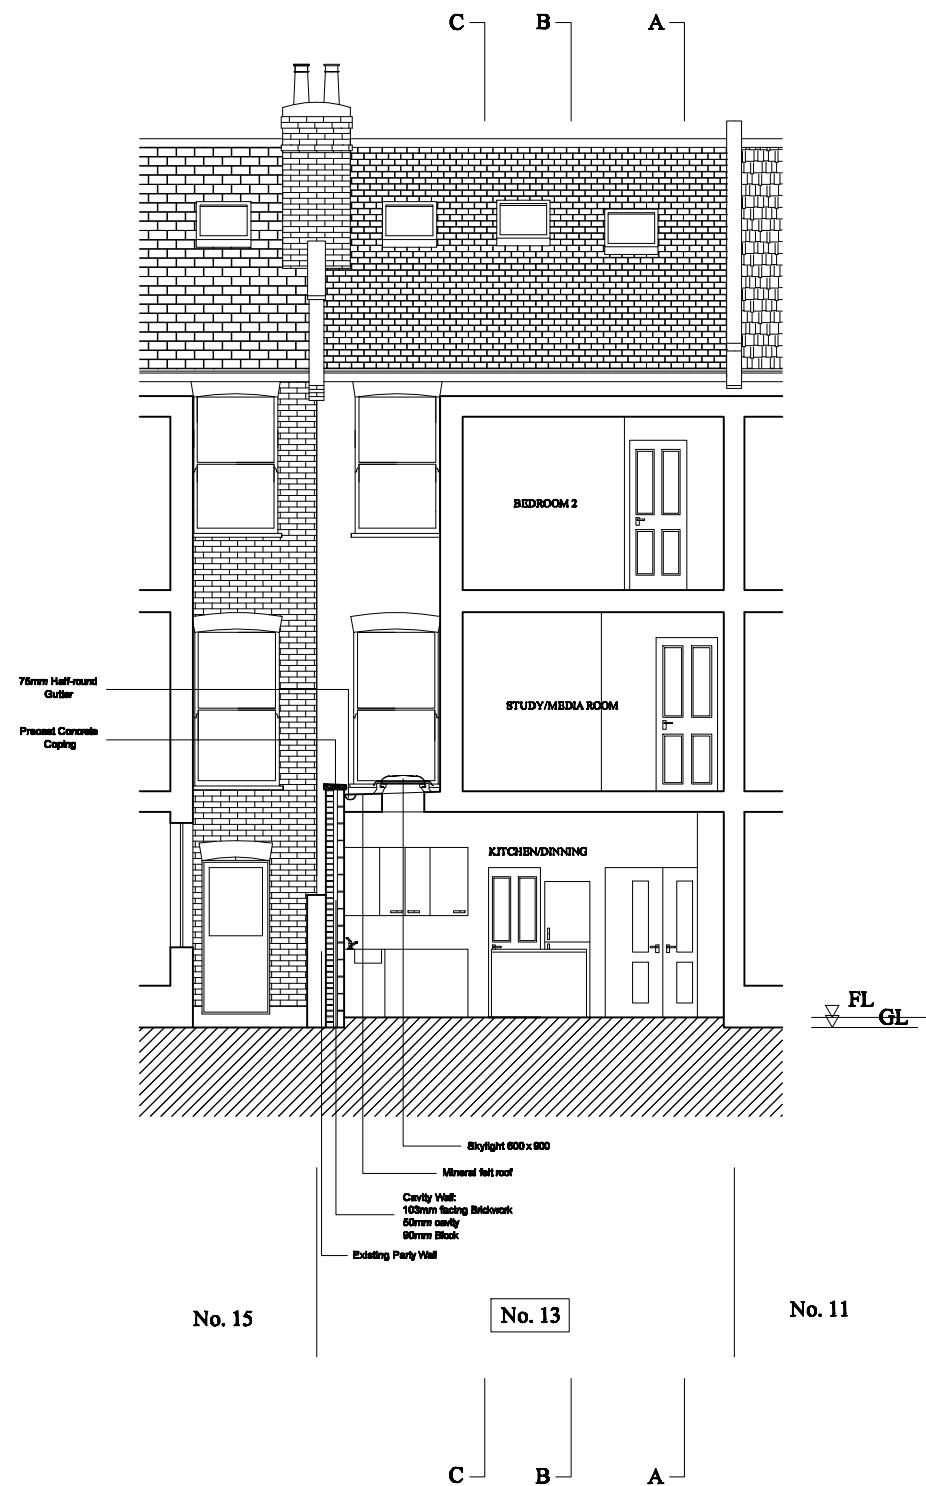


Existing Rear Cross Section A'-A'

Proposed Rear Cross Section A'-A'

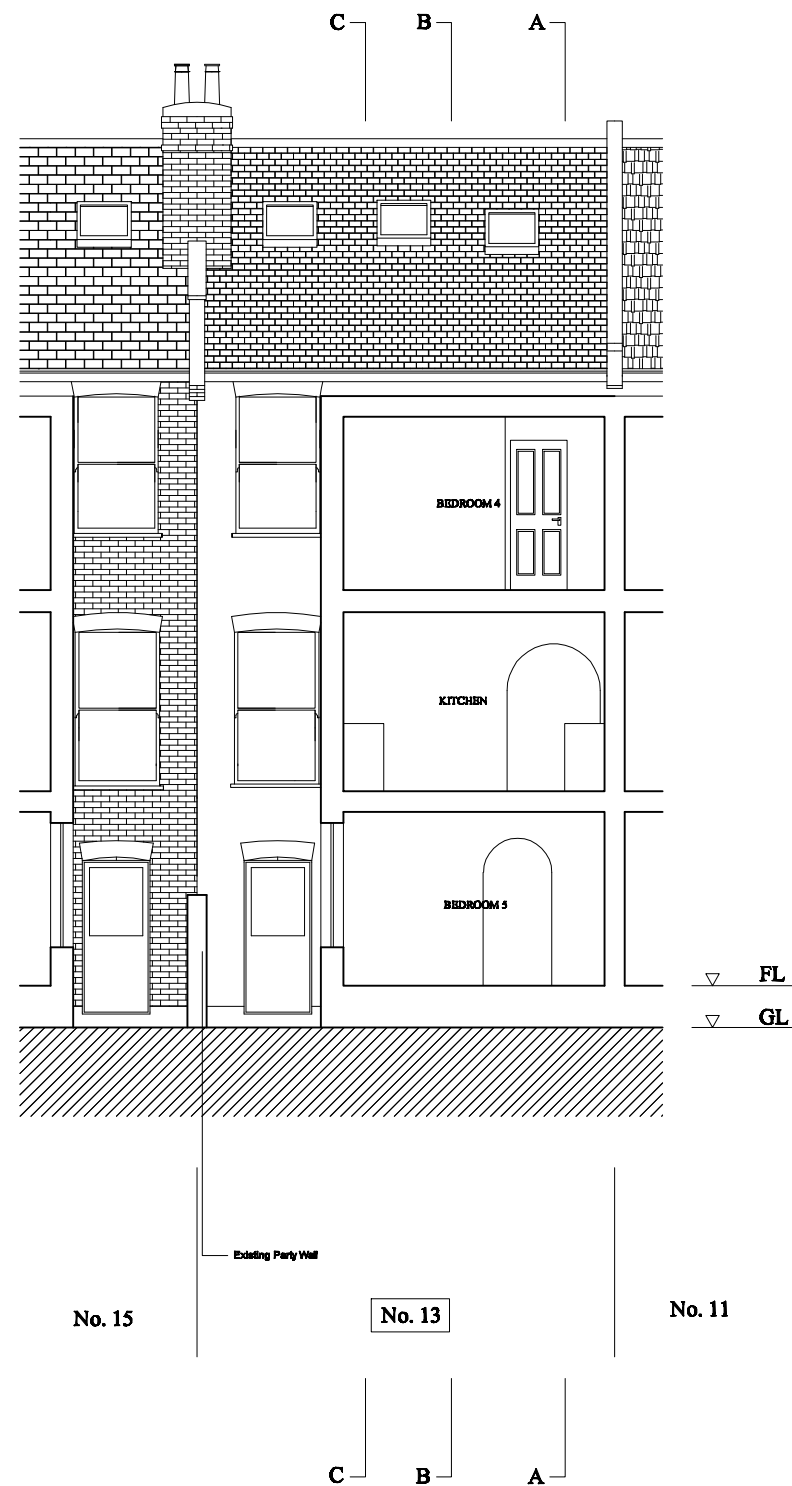

Revision	Issue Date
EDO Construction Ltd.	
600 High Road North Finchley London N12 0AB	
T 020 8446 5053	
info@edoconstruction.com www.edoconstruction.com	
CLIENTS MR & MRS. PANAYIDES	
JOB TITLE 13 GLADYS ROAD WEST HAMPSTEAD LONDON NW6 2PU	
DRAWING TITLE EXISTING/PROPOSED REAR SECTION A'-A'	
DRAWING STATUS —	
DRAWN BY S.TAKAGI	CHECKED BY S.SHIOYA
DRAWING SIZE 1:100 A3	ISSUE DATE 12/05/2010
DRAWING NUMBER 12	REVISION