


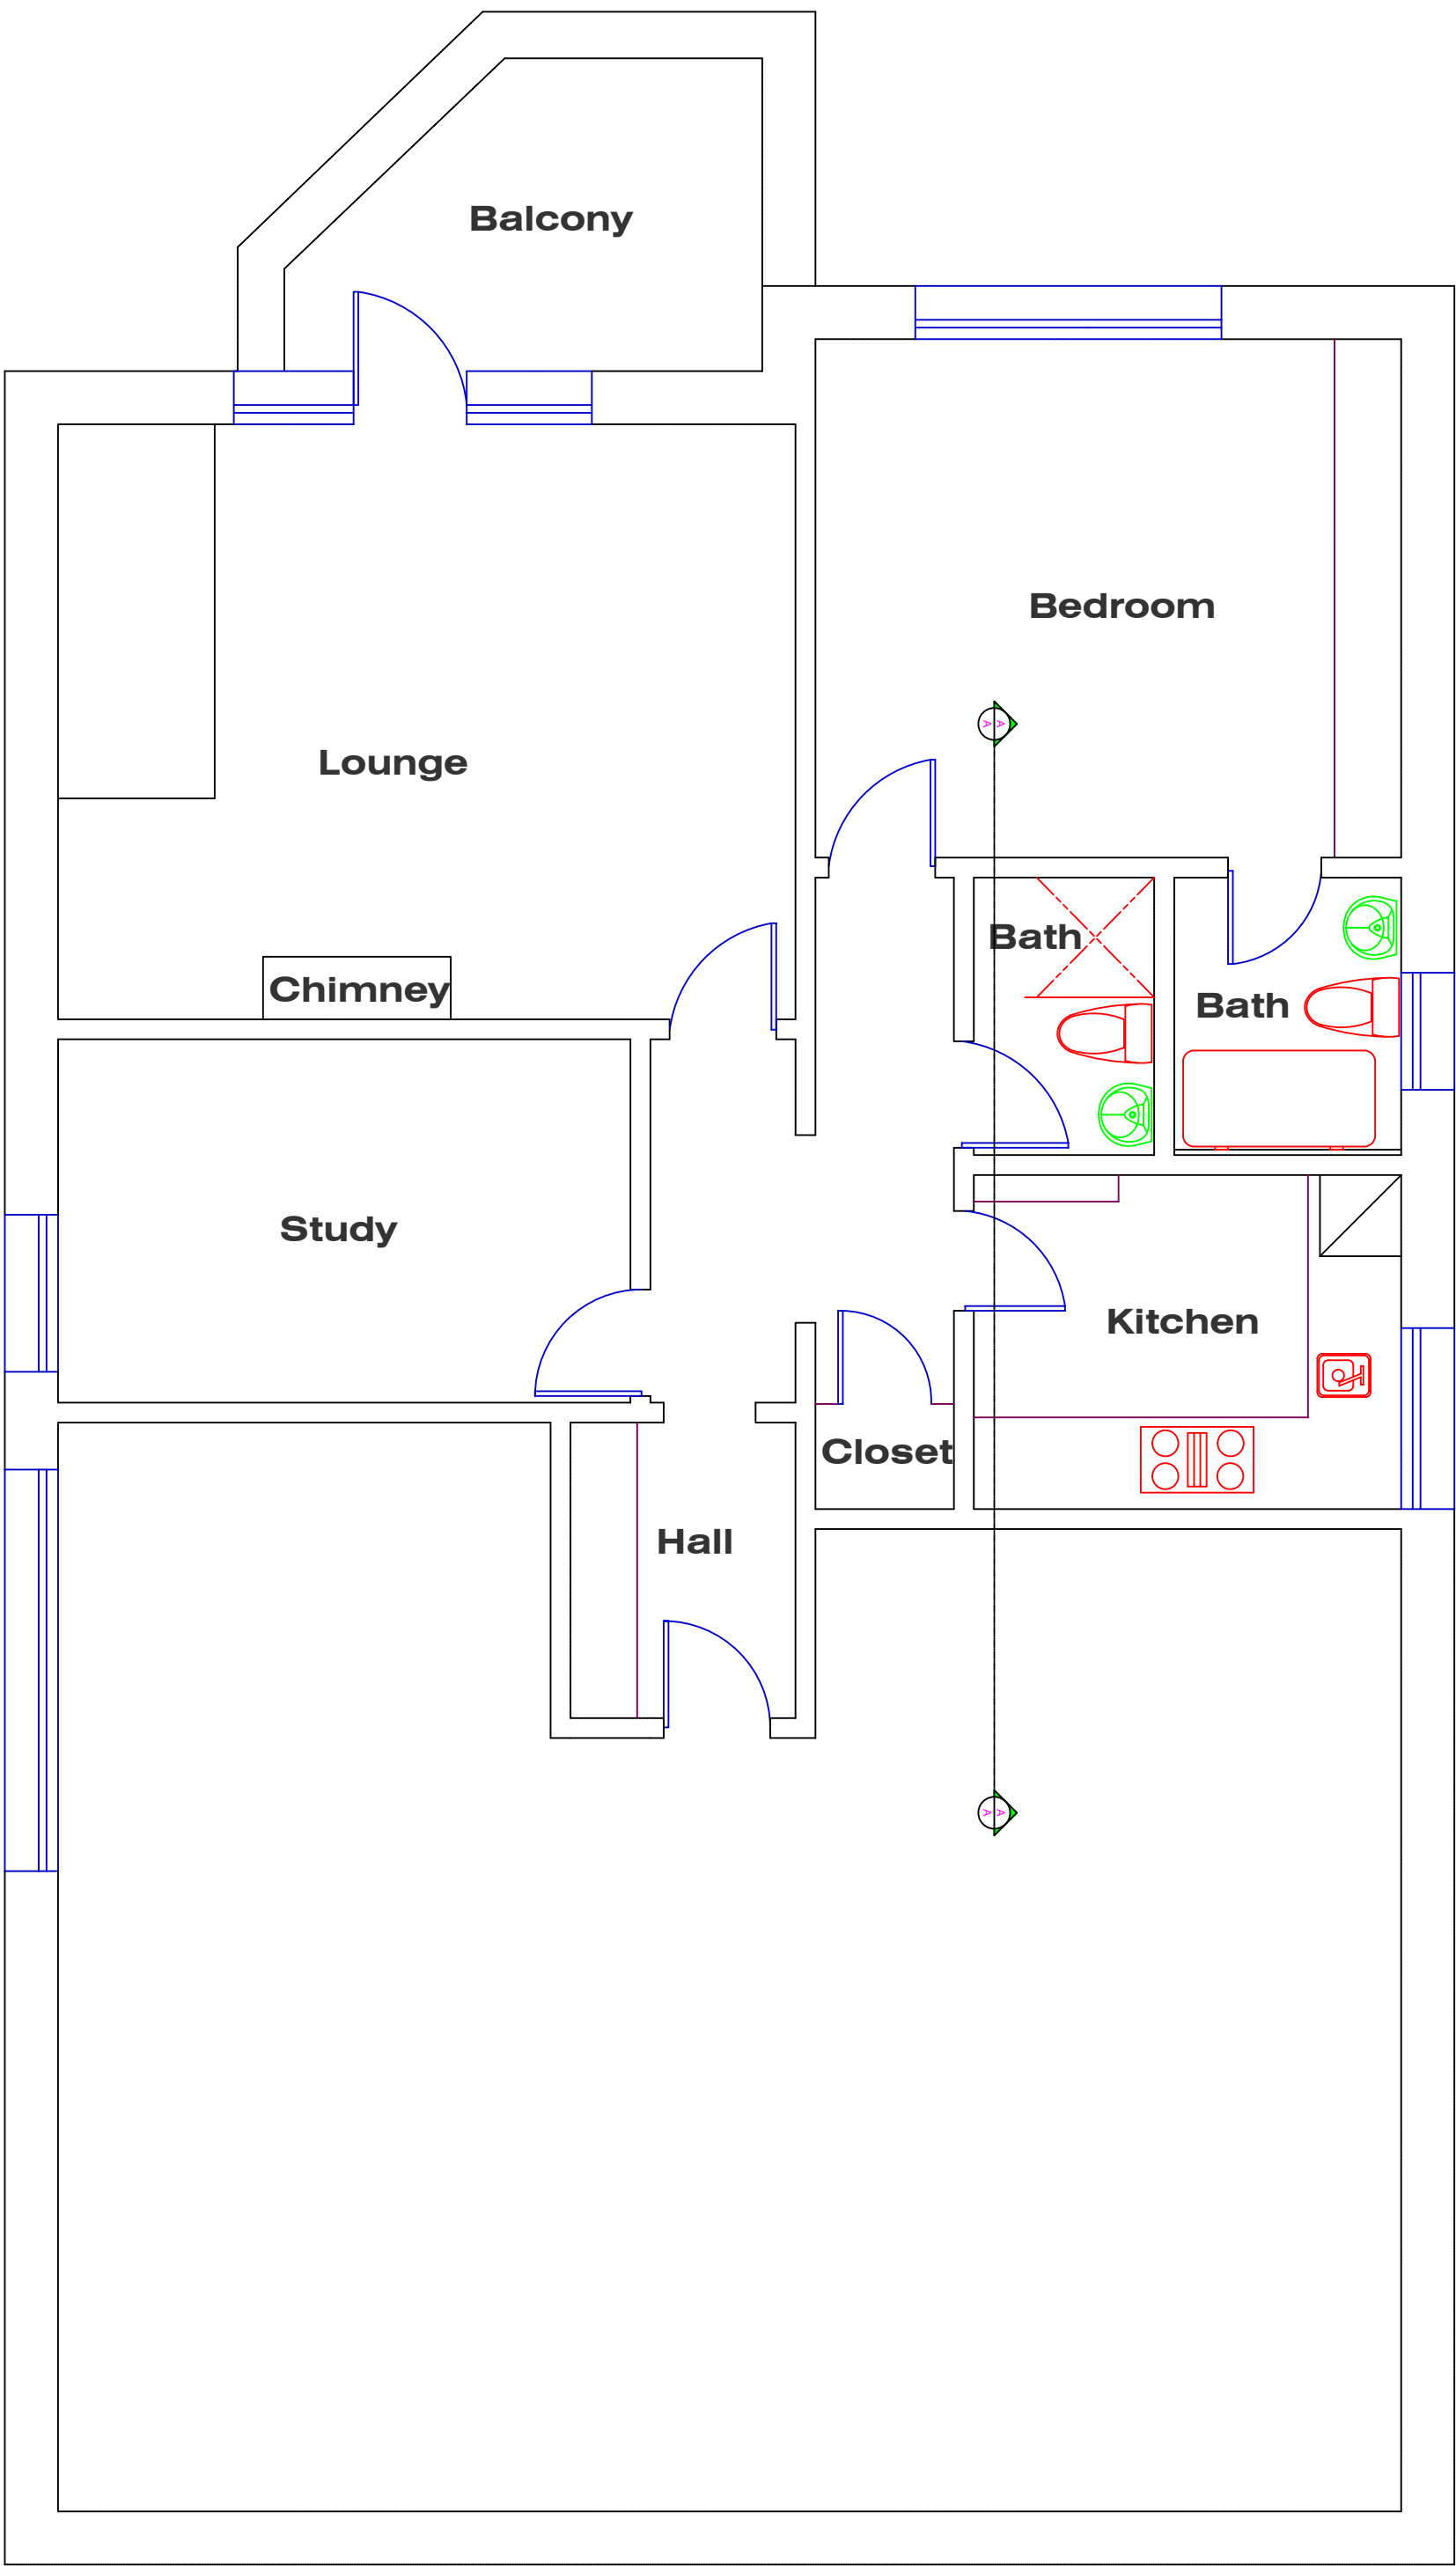

EXISTING SECOND FLOOR

Itemref 201	Apt 3, 15 Bracknell Gardens			Article No./Reference		
Designed by PC	Checked by LK	Approved by - date -	Filename FLOORPLANS	Date 31/03/10	Scale 1:50@A1	
EXISTING_SECOND_FLOOR_PLAN_2010						
AK			A002	Revision	Sheet	-