


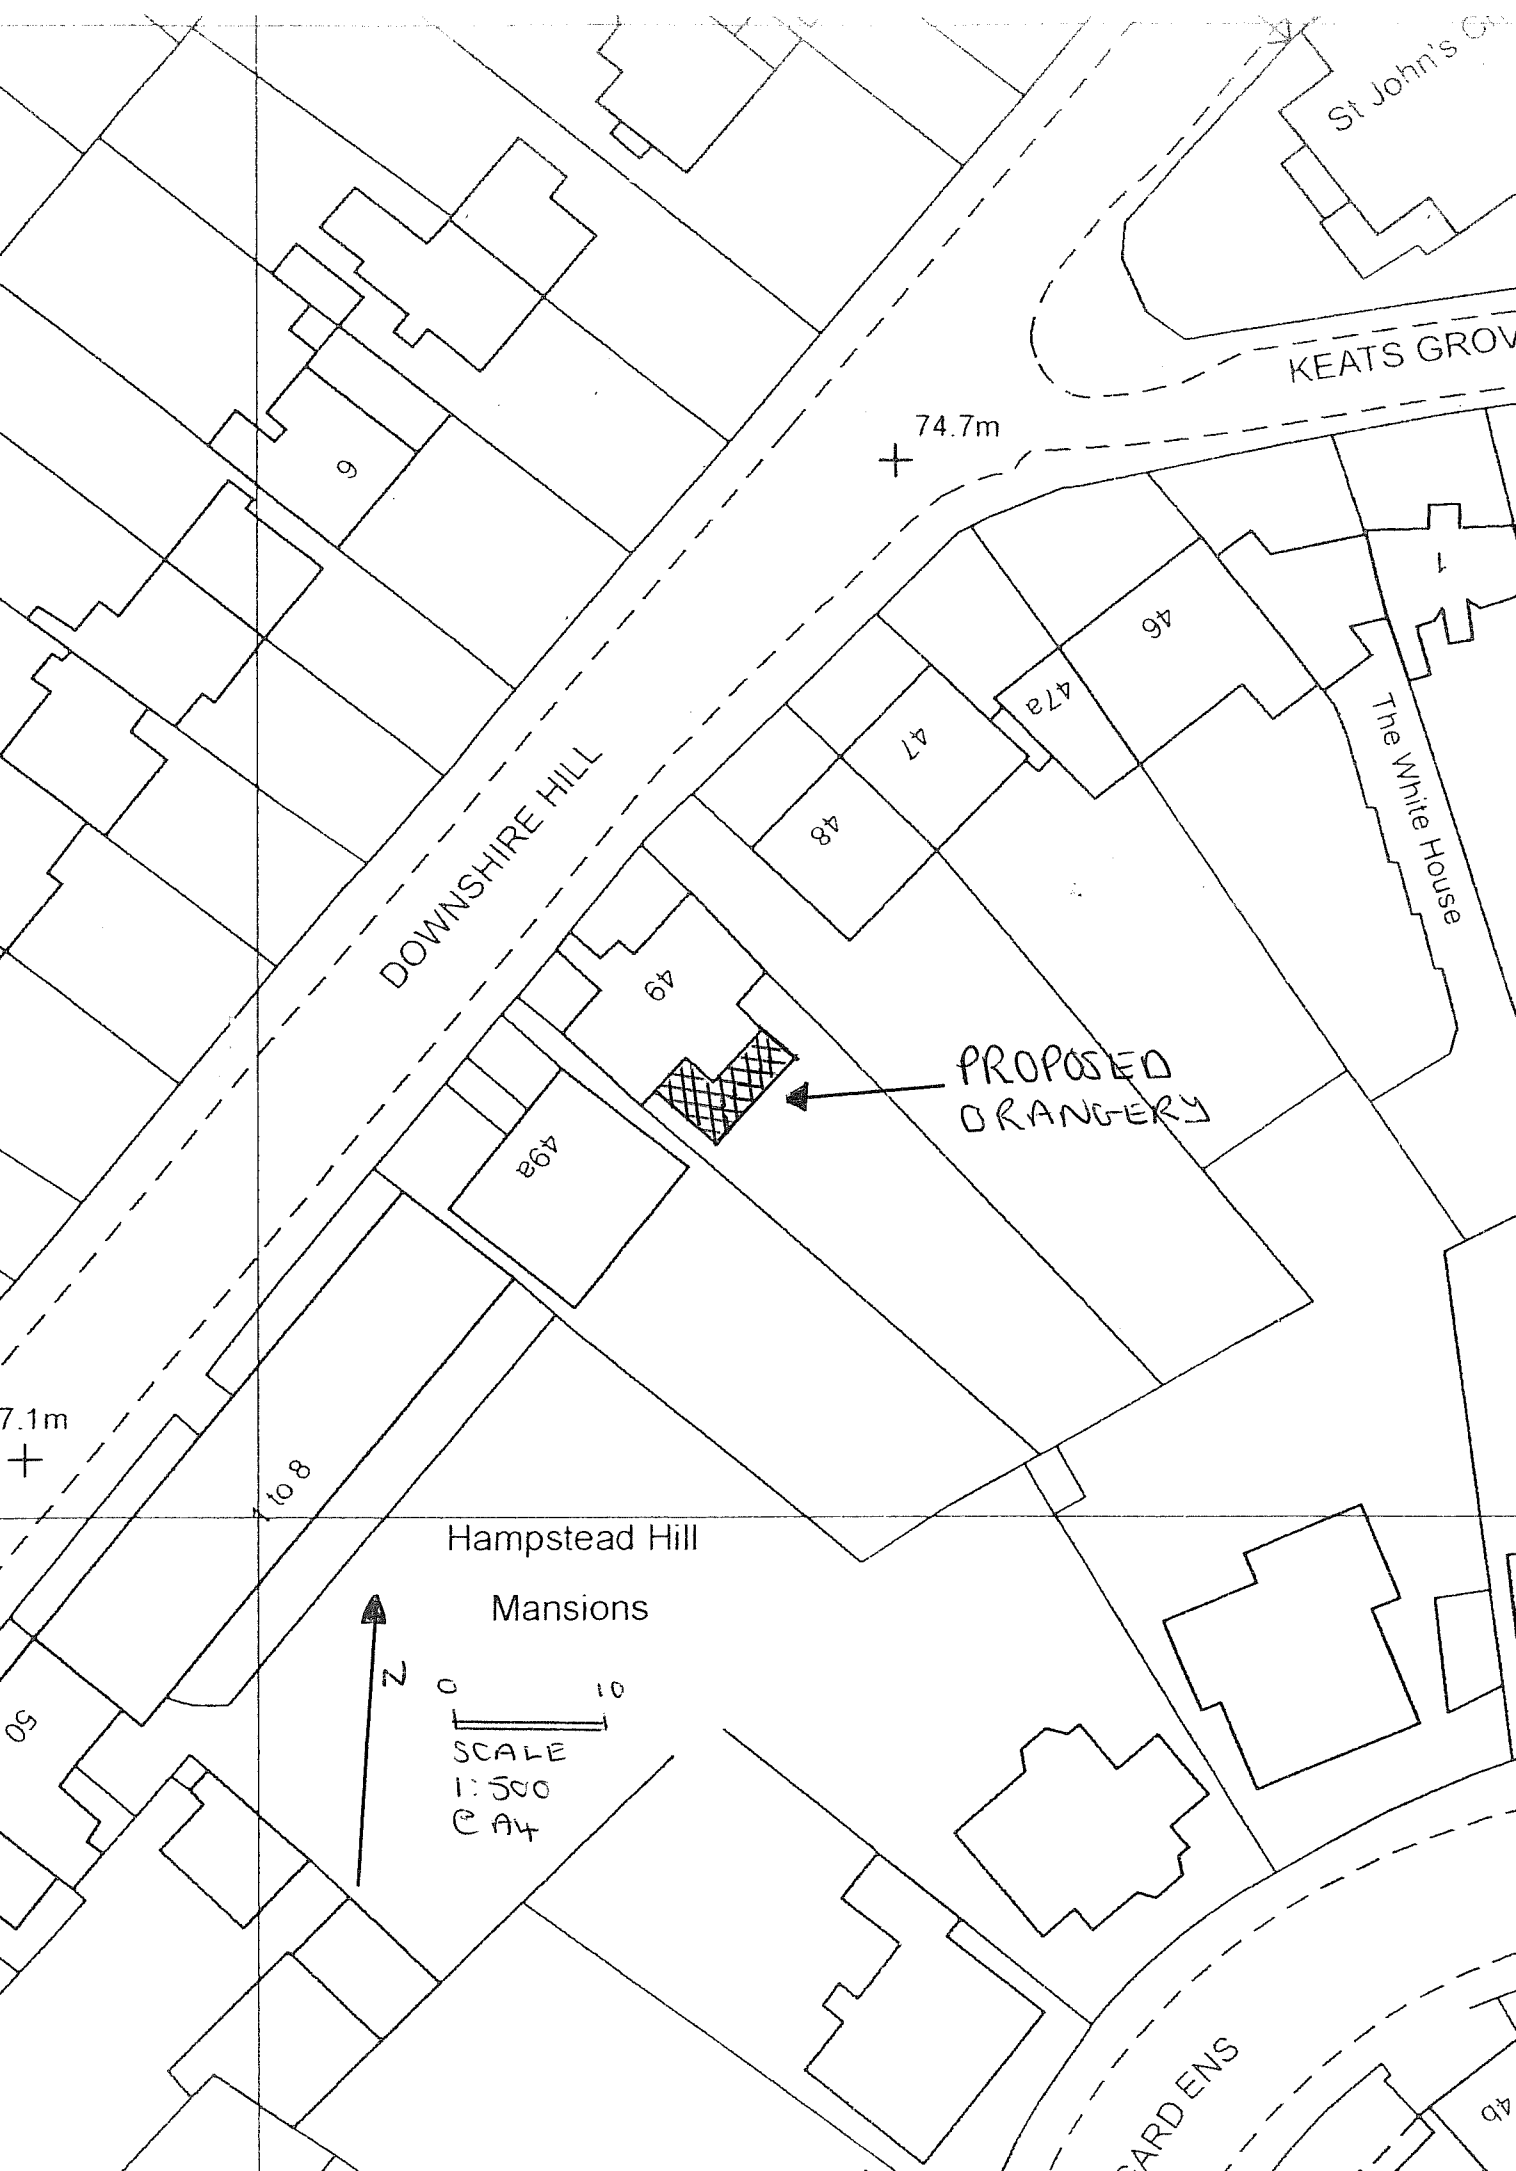

St John's

KEATS GROVE

74.7m

DOWNSHIRE HILL

The White House

PROPOSED
ORANGERY

71.1m

to 8

Hampstead Hill

Mansions



0 10

SCALE
1:500
CA4

GARDENS