



Site Location Plan 1:1250

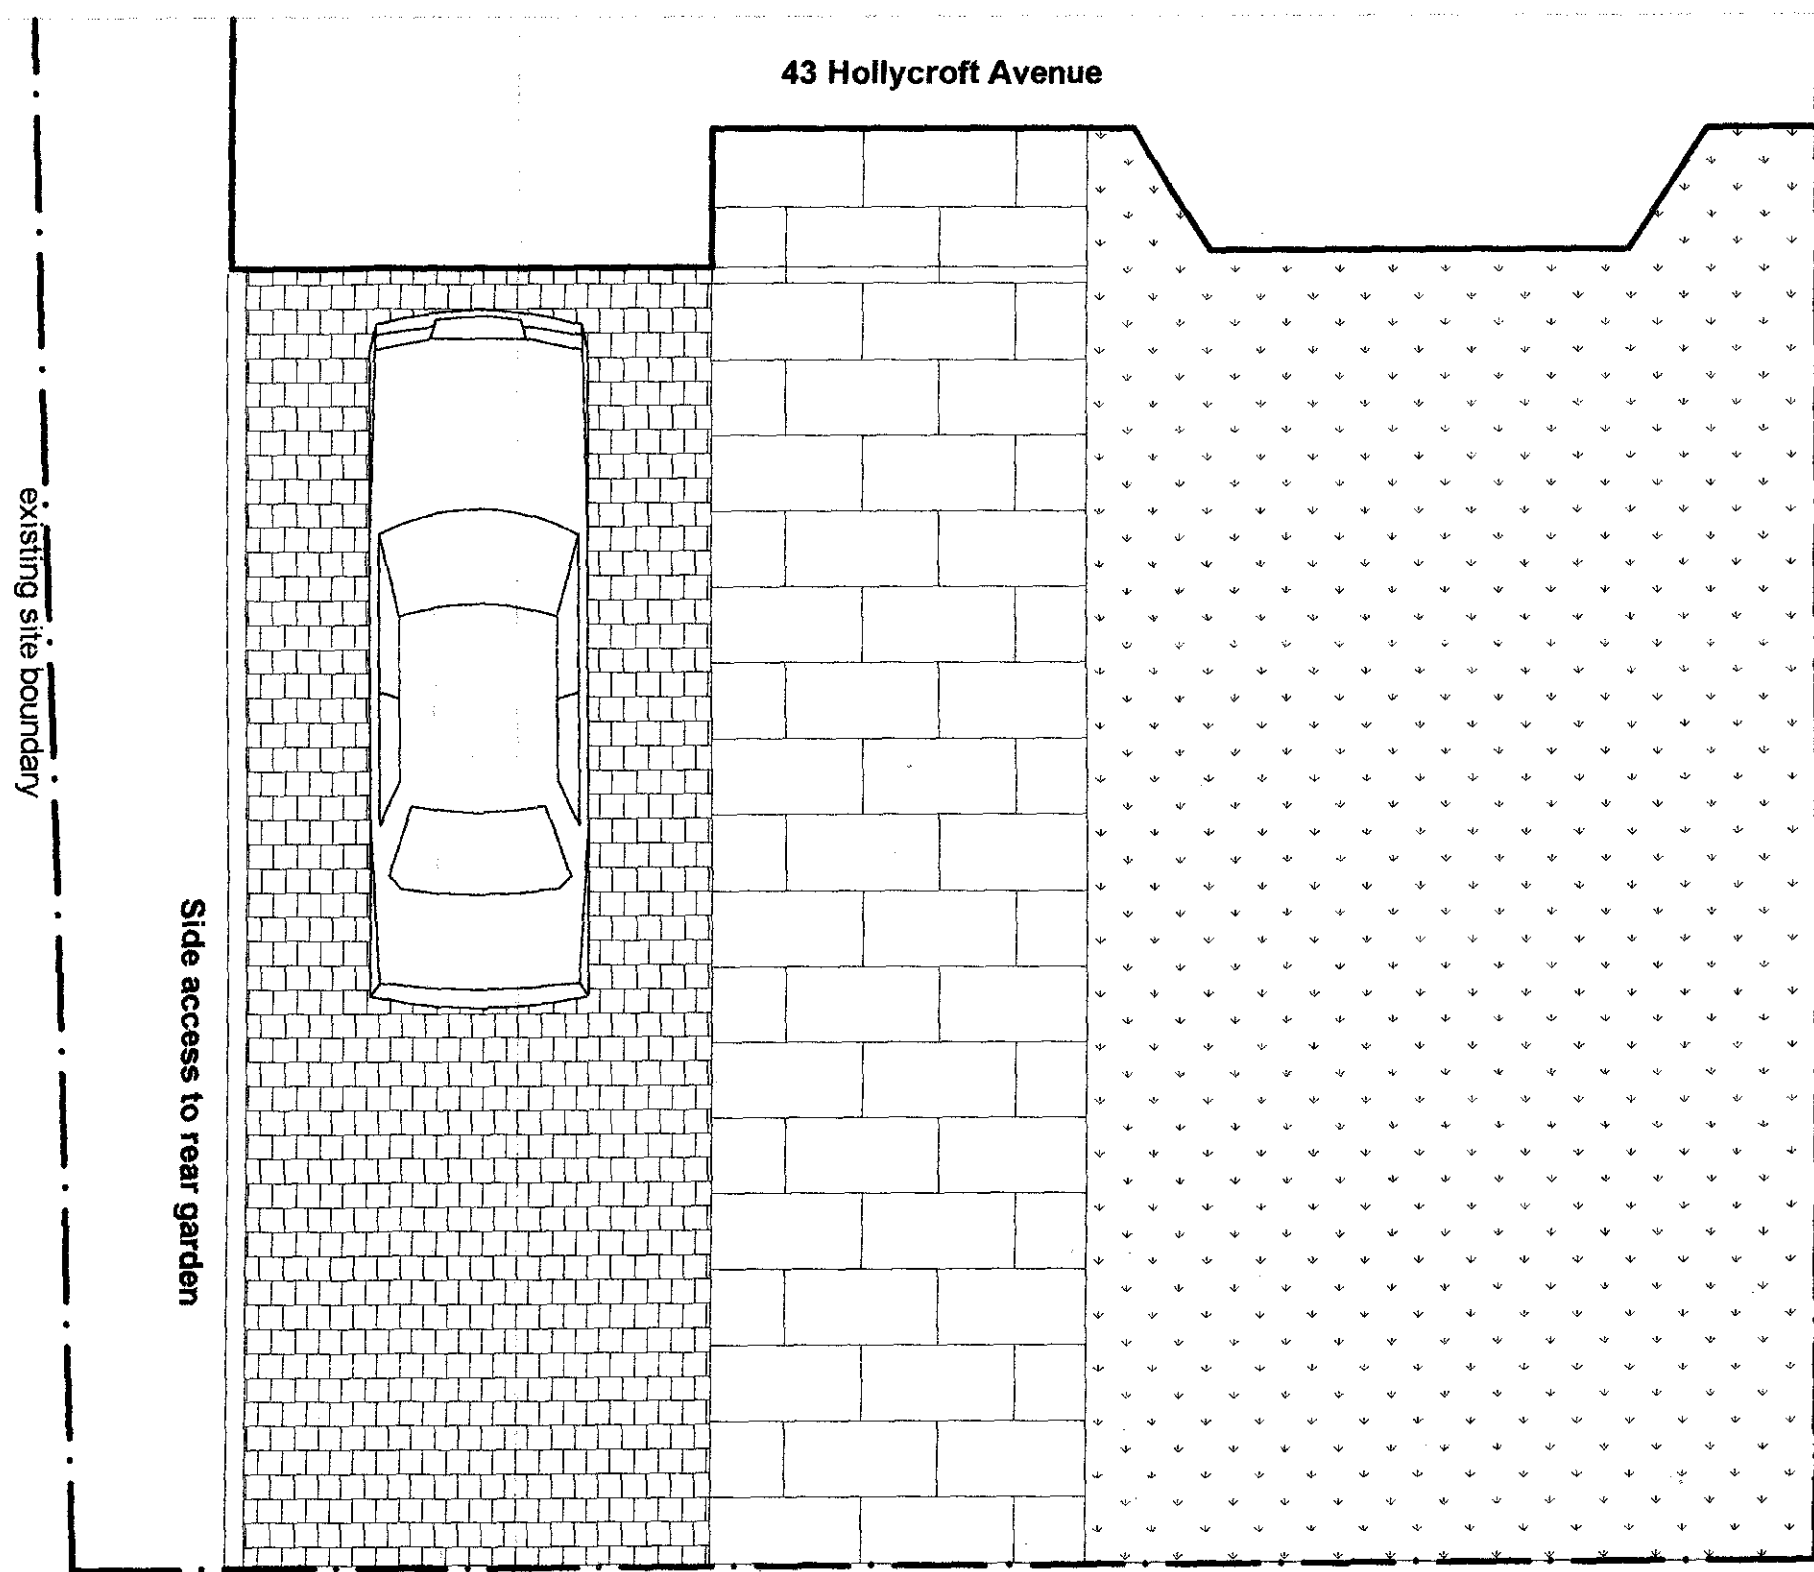


Existing dimensions supplied by client


Existing Plan

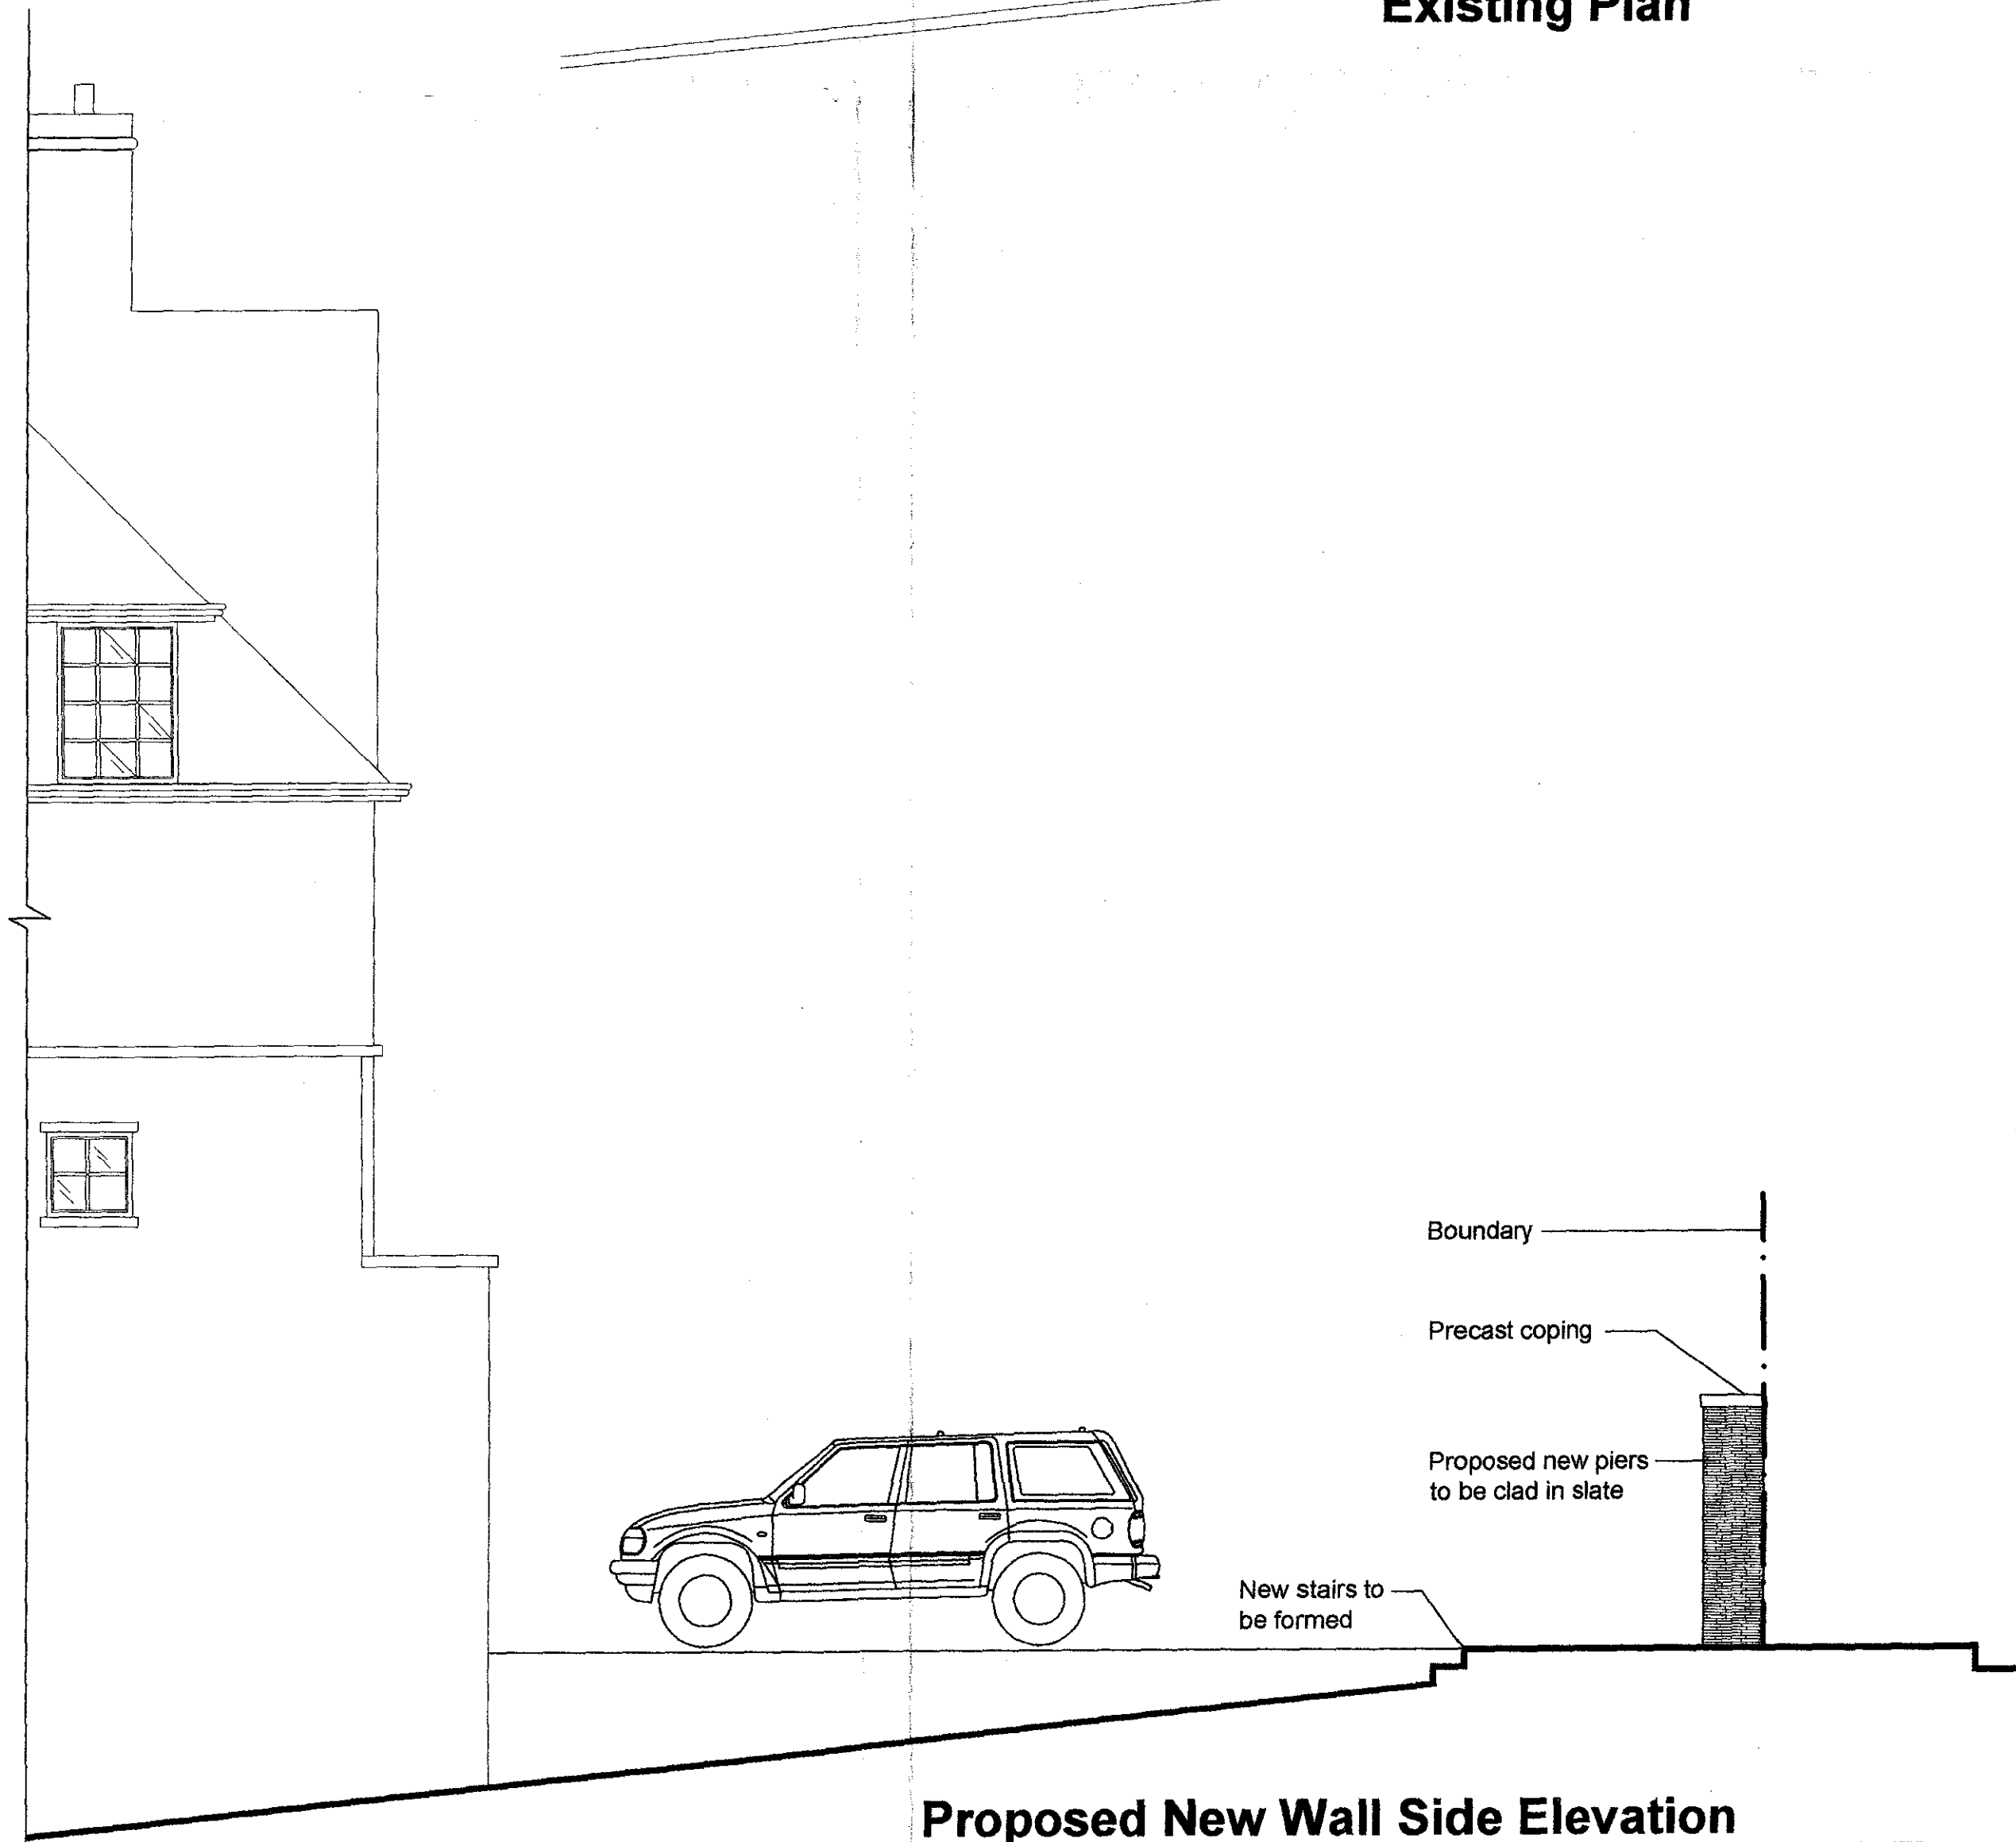

Proposed New Wall Side Elevation

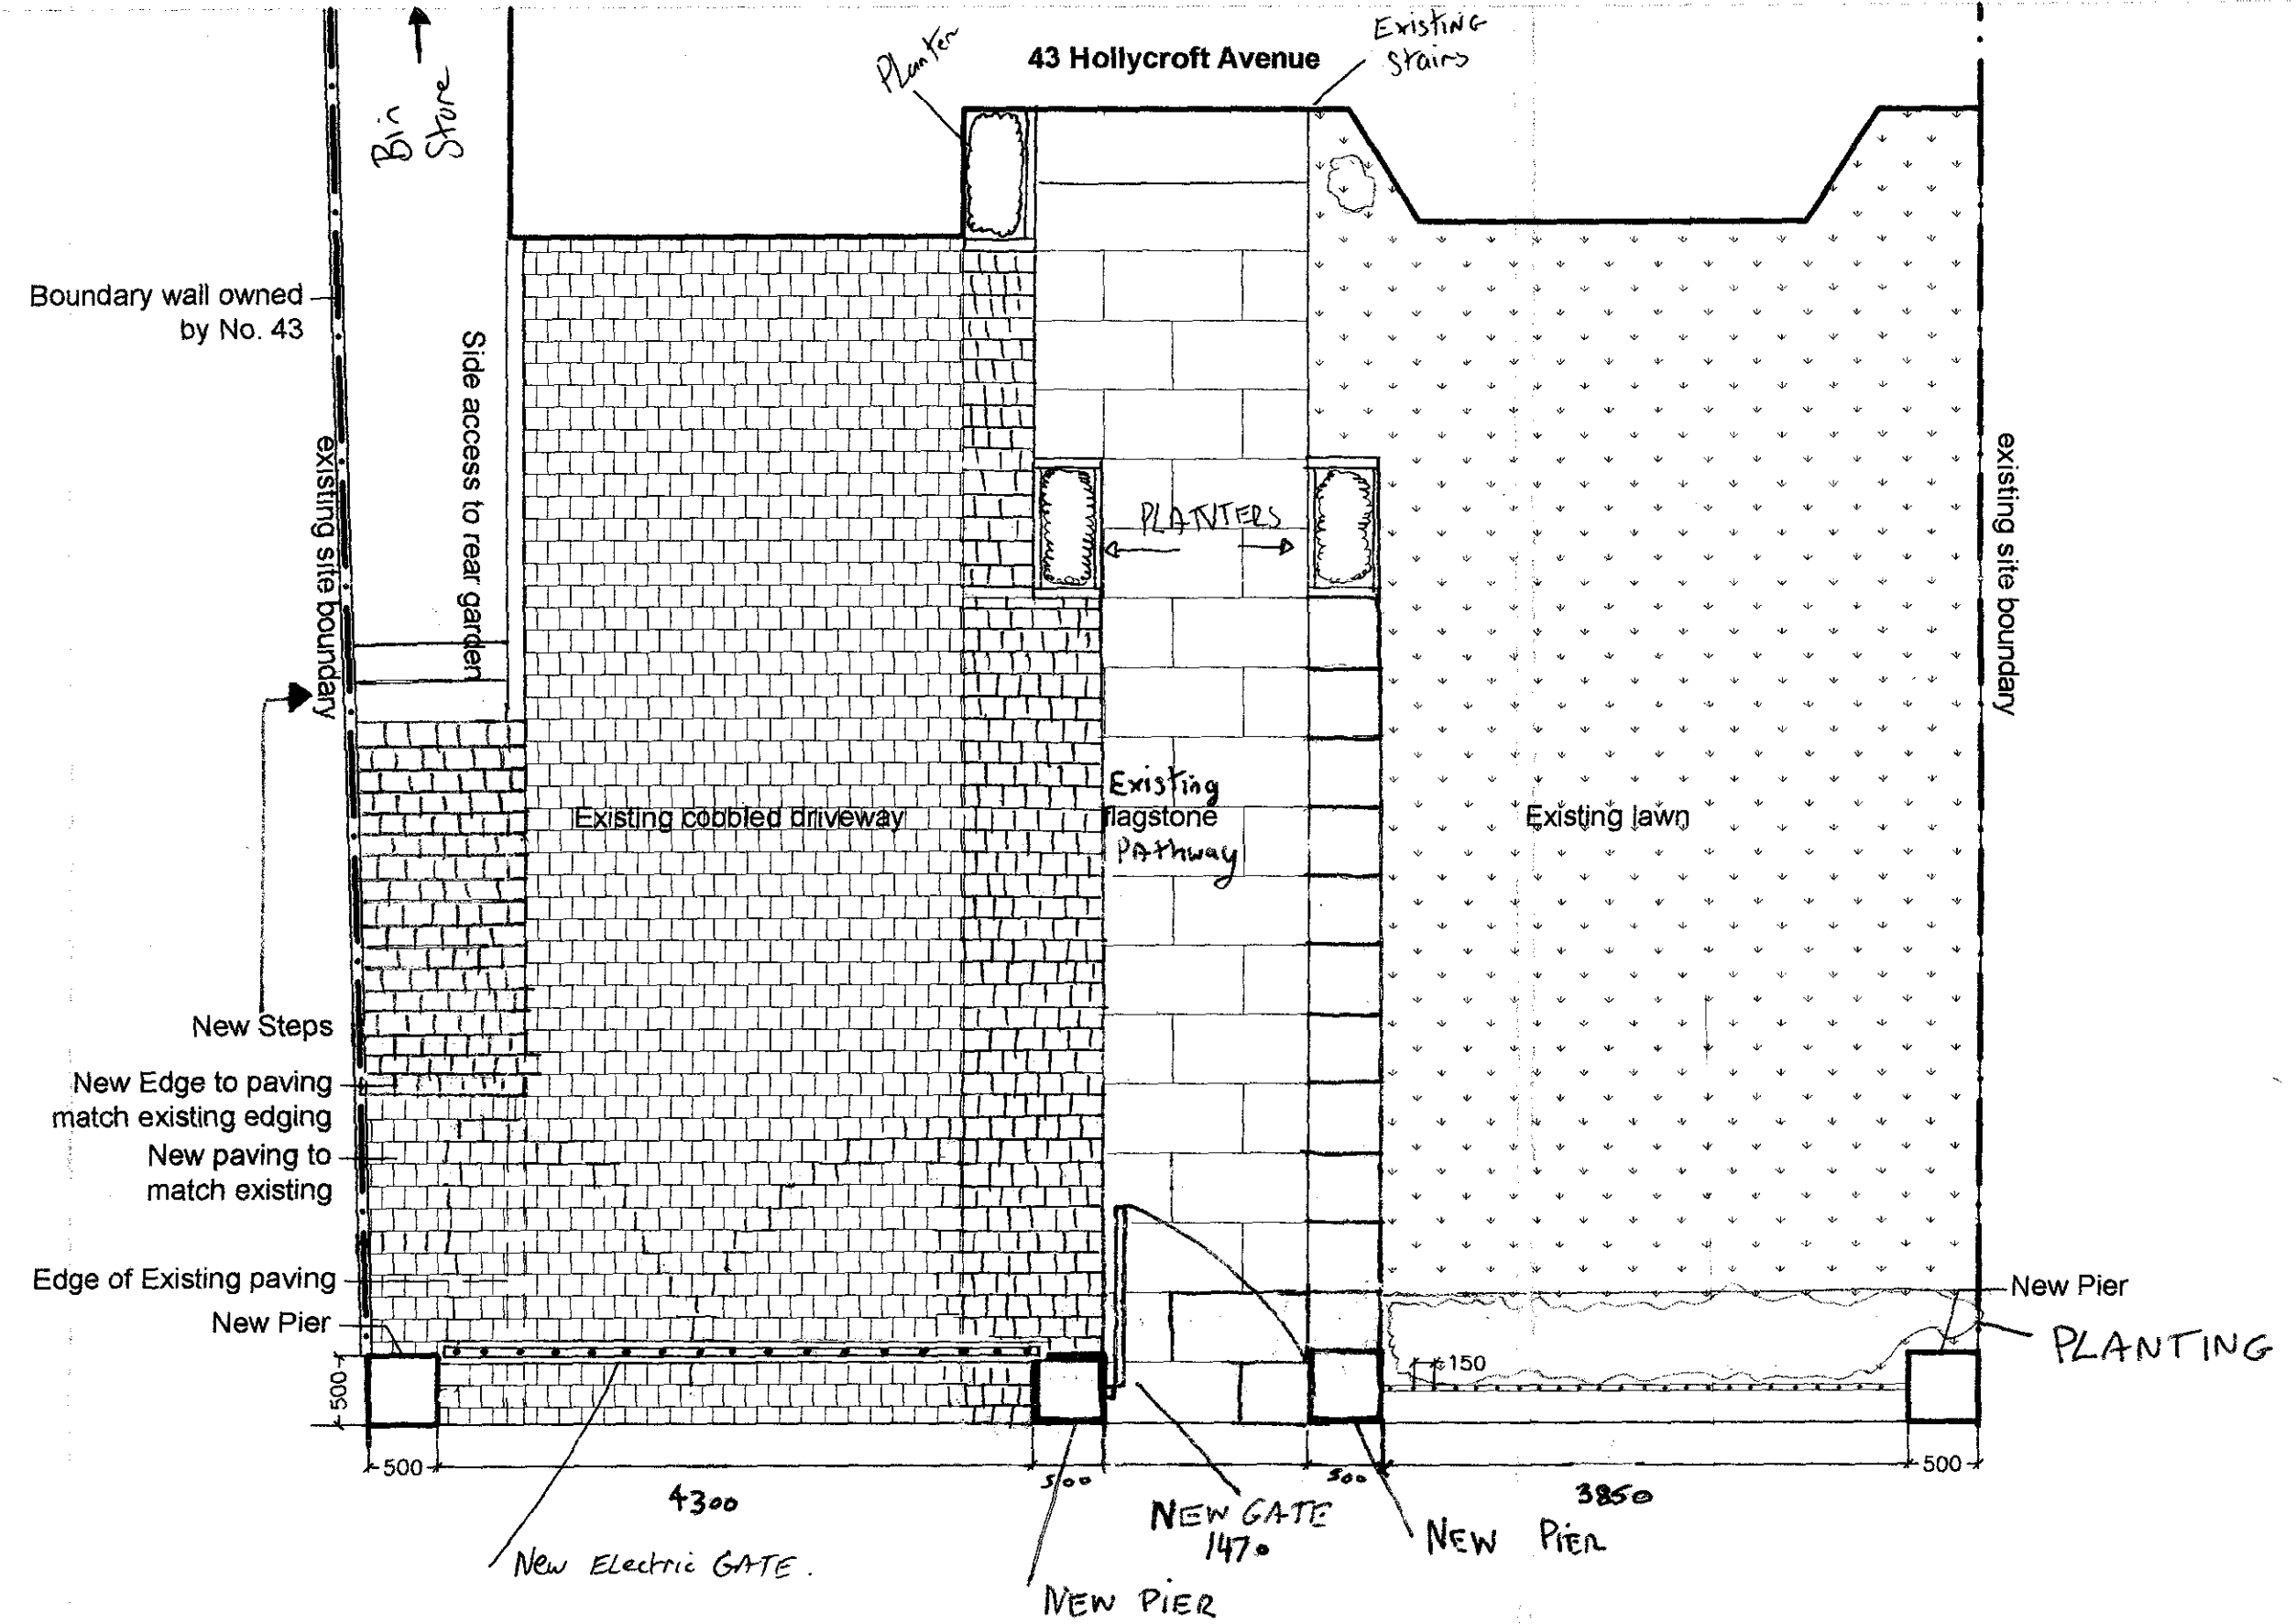


Proposed New Wall Plan

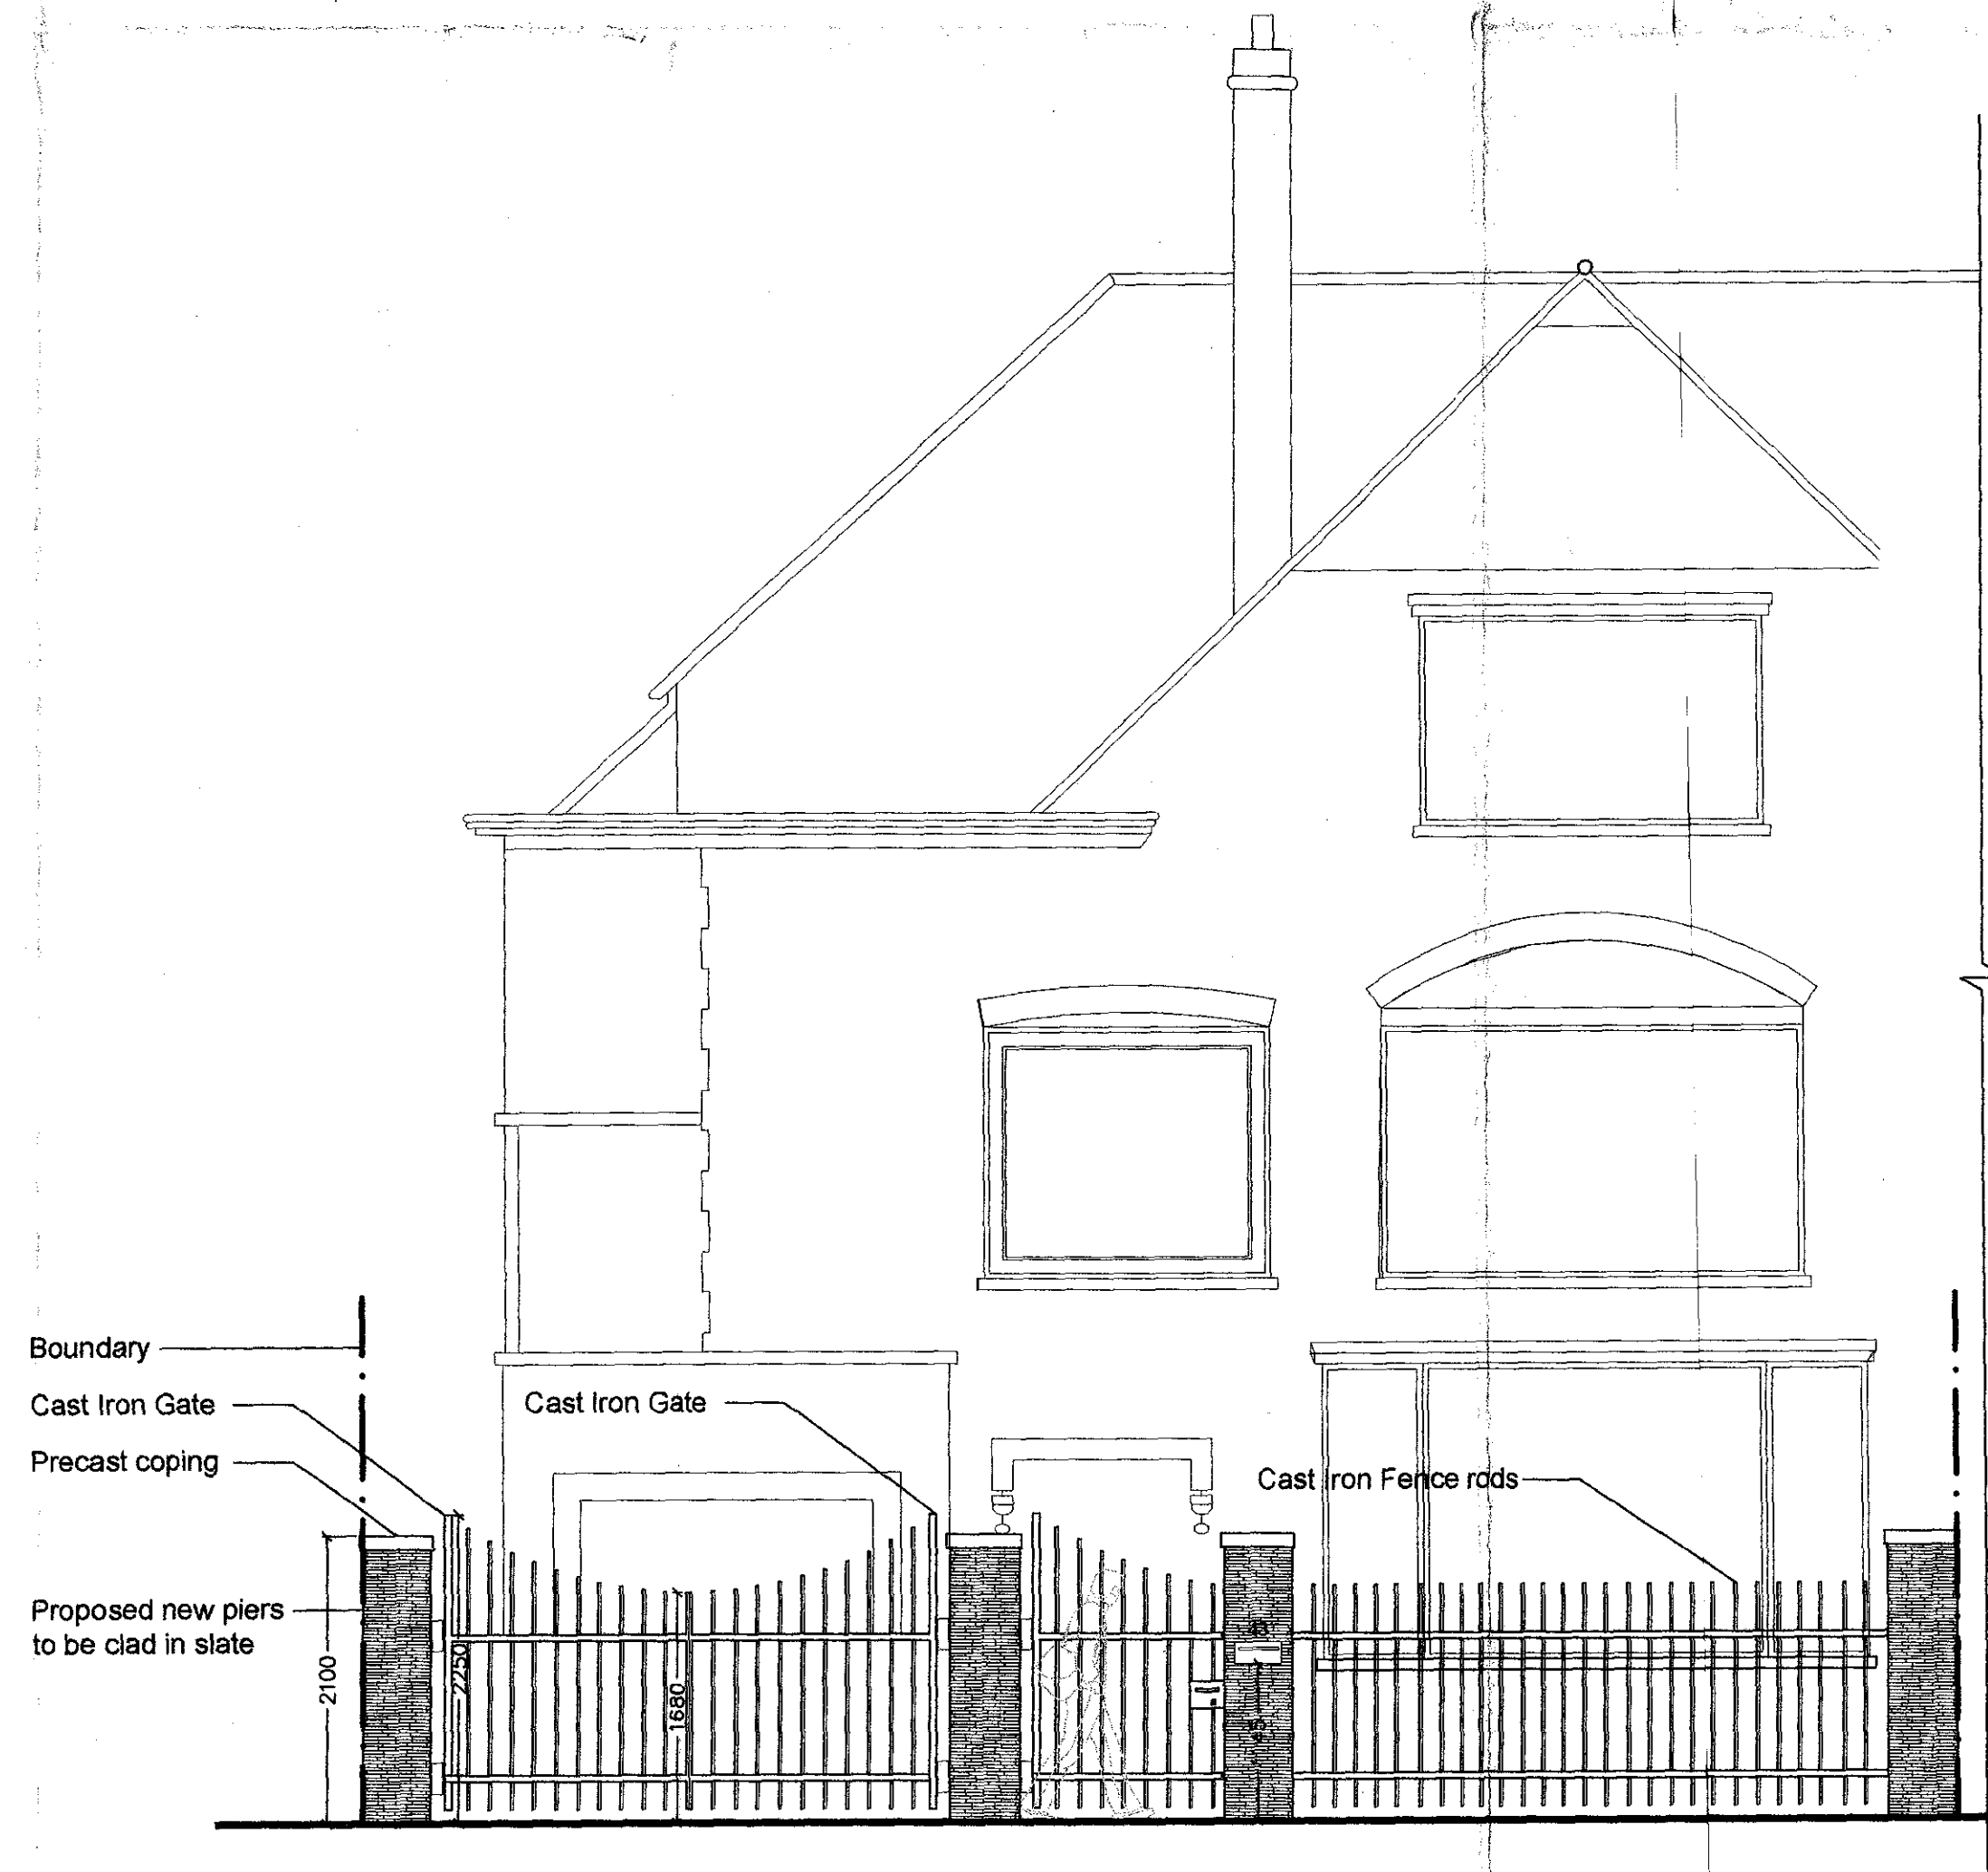


Proposed New Wall Elevation

Do not scale from this drawing.
Contractor to take and check all dimensions on site before work commences.
Report any discrepancies to Chantrey immediately.
This drawing is copyright to Chantrey.
All dimensions are in millimeters unless otherwise stated.

Notes

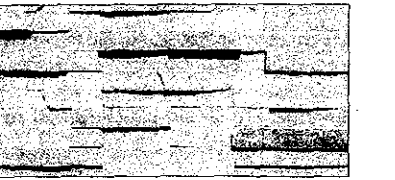

Sample of Slate proposed

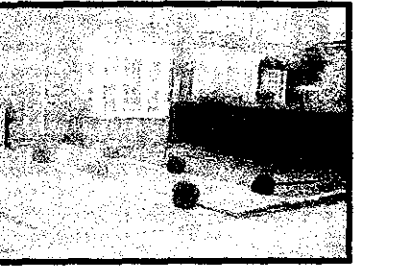

Existing Front garden

NO.	Date	Revision	By
-----	------	----------	----

PROJECT
43 Hollycroft Avenue
London
NW3 7QJ

TITLE
Site Location Plan,
Existing Plan of Front
Garden, Proposed Plan
and Elevations of New
Boundary Wall

DRAWING no. GA/MS/100/100	SCALE A1@1:1250/1:50
Date 01.10.07	rev sheet
Drawn MS	Prelim Planning
	Tender