




## Elevation DD

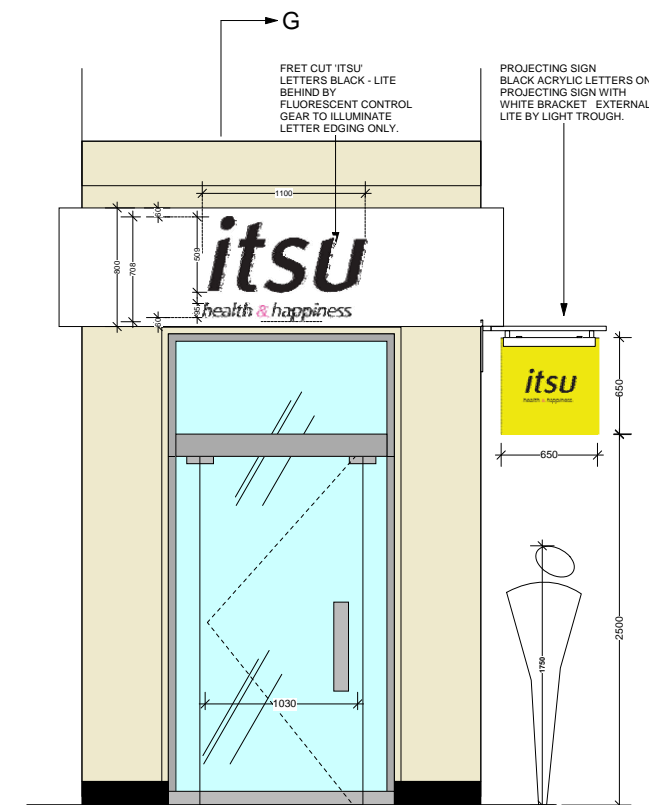

## Elevation EE

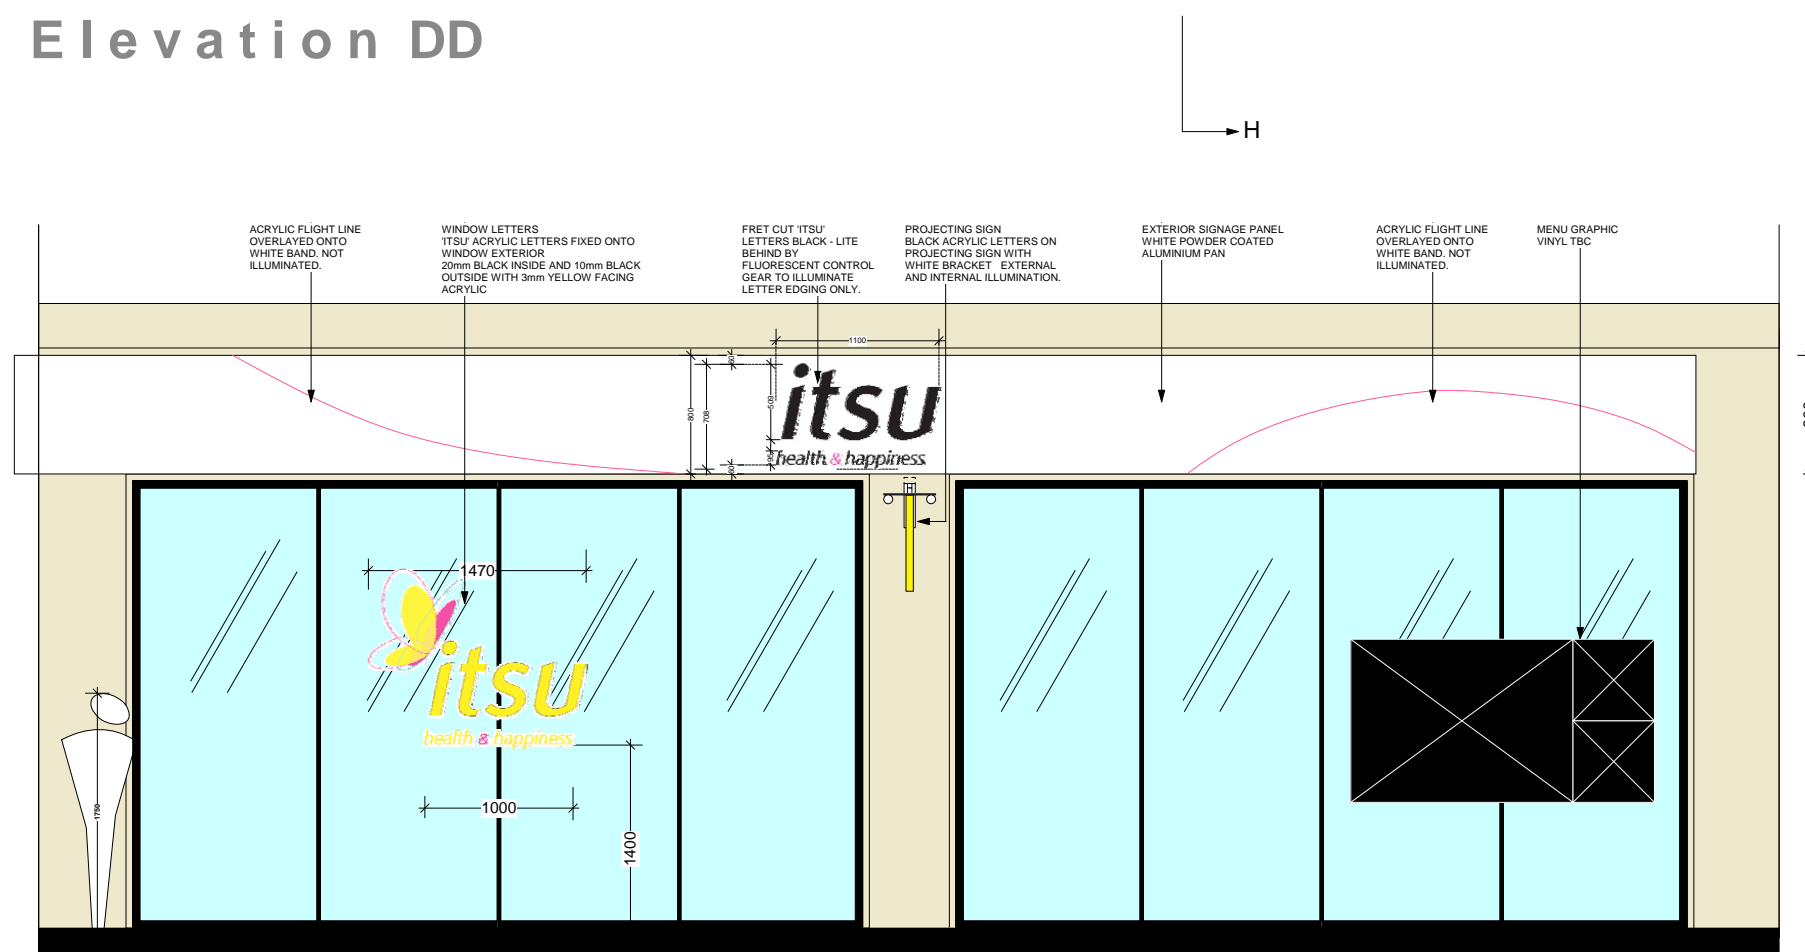

## Elevation FF

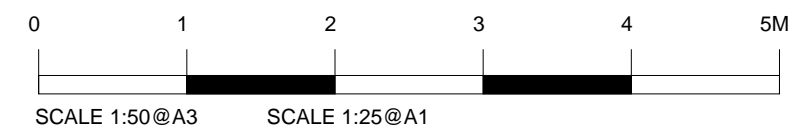[illegible]

CADA Design Group

CLIENT: **ITSU**

PROJECT: 41 - 44 GREAT QUEEN ST

DRAWING  
TITLE: **GA - SHOP FRONT**

DRAWING NUMBER: 10658 / 007

SCALE: 1-50 @ A3  
1-25 @ A1

DATE: 16.04.10

CONTRACTOR MUST VERIFY ALL DIMENSIONS ON SITE  
BEFORE COMMENCING ANY WORK.  
DO NOT SCALE FROM THIS DRAWING.  
DO NOT RELEASE THIS DRAWING WITHOUT AUTHORIZATION.