




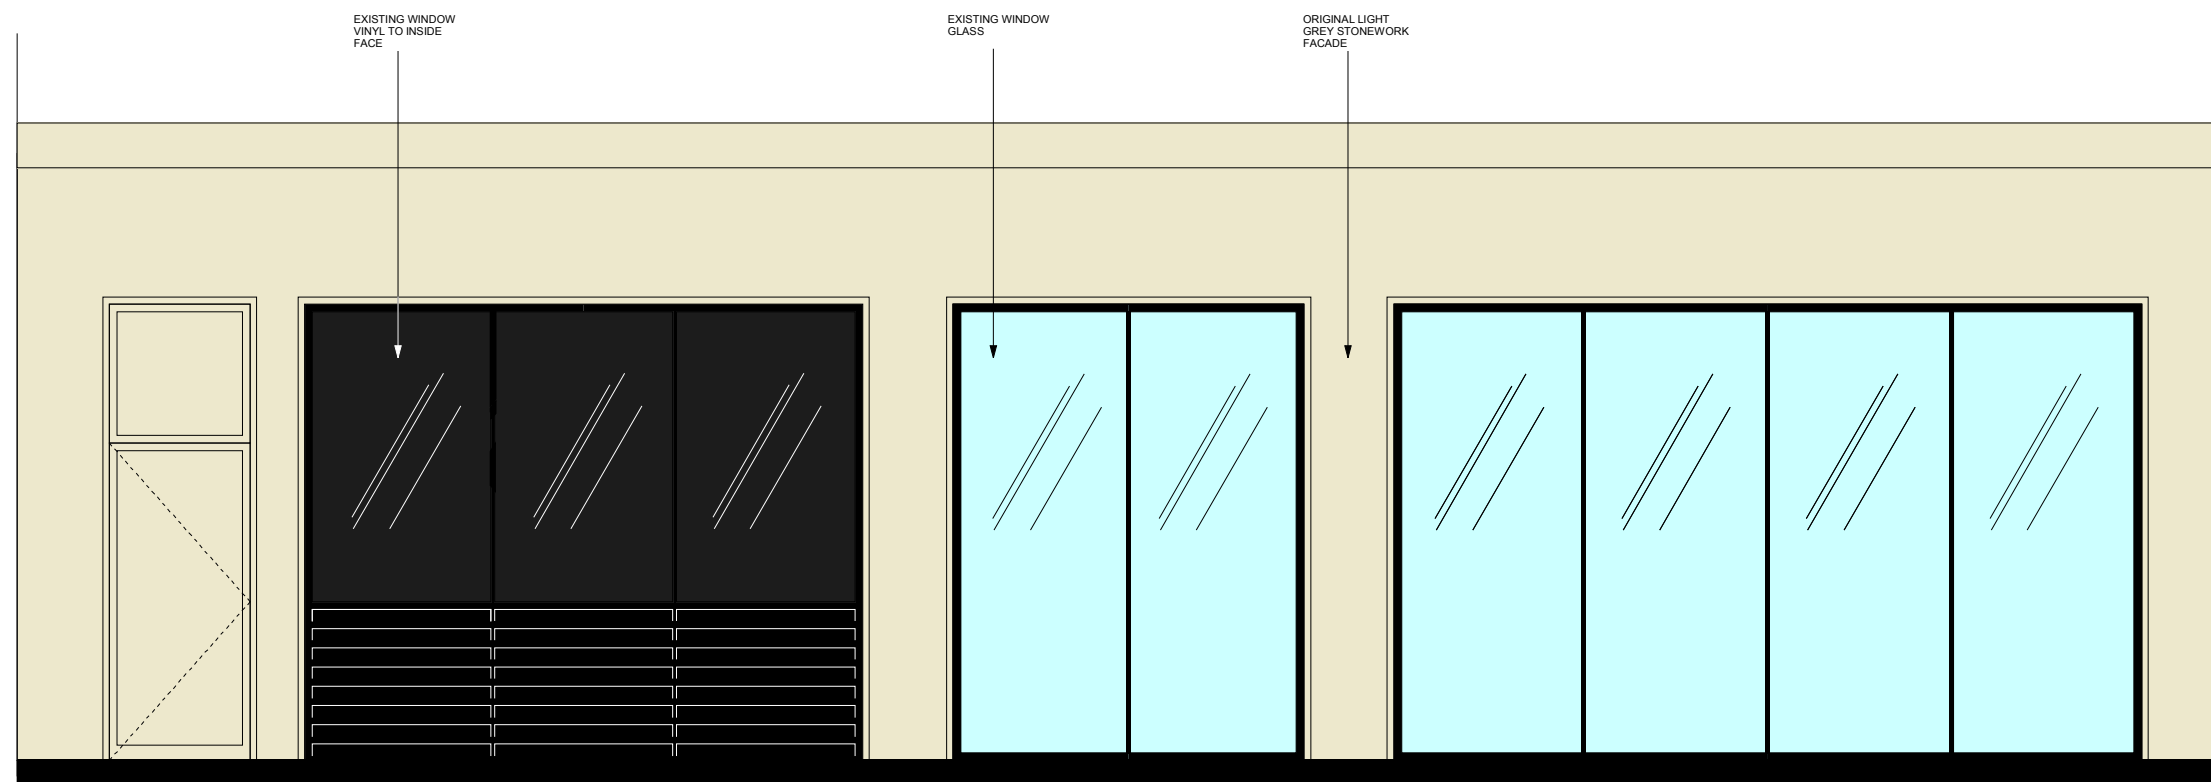

Elevation DD

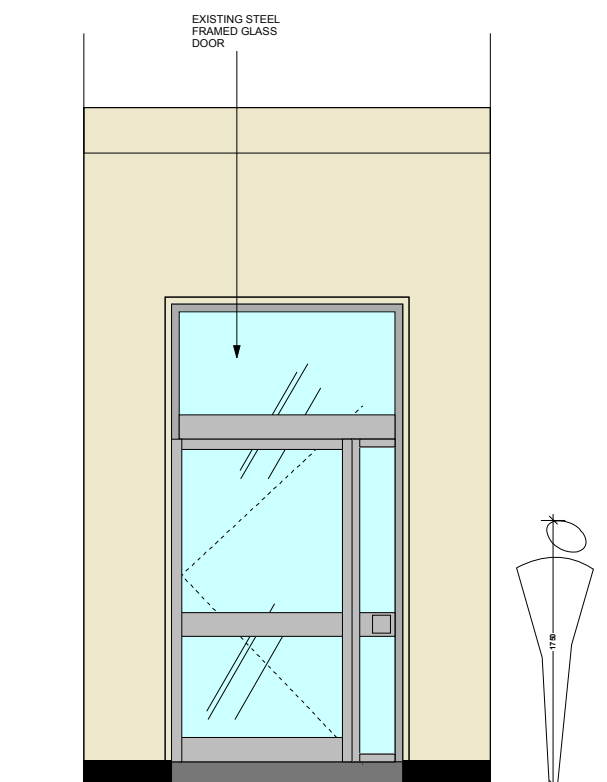

Elevation EE

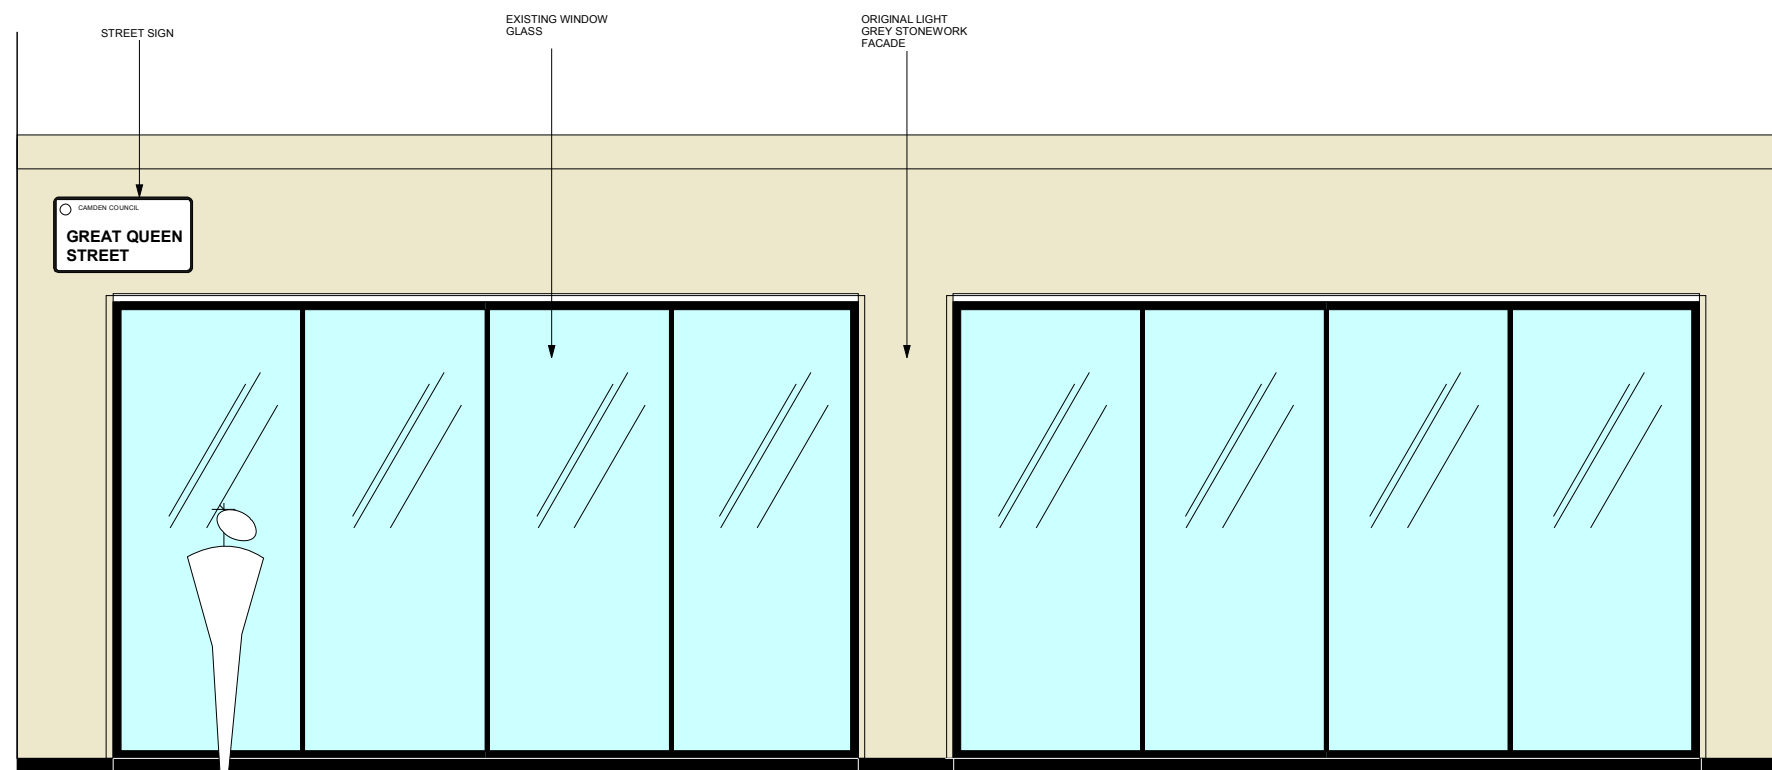

Elevation FF

[illegible]

CADA Design Group

CLIENT: **ITSU**

PROJECT: 41 - 44 GREAT QUEEN ST


DRAWING
TITLE: **GA - EXISTING SHOP FRONT**

DRAWING NUMBER:	10658 / 004
--------------------	-------------

SCALE:	1-50 @ A3 1-25 @ A1	CADA Design Group Suite 4 155 Hammond Street
--------	------------------------	--

DATE: **06.03.09**

CONTRACTOR MUST VERIFY ALL DIMENSIONS ON SITE
BEFORE COMMENCING ANY WORK.
DO NOT SCALE FROM THIS DRAWING.
DO NOT RELEASE THIS DRAWING WITHOUT AUTHORIZATION.

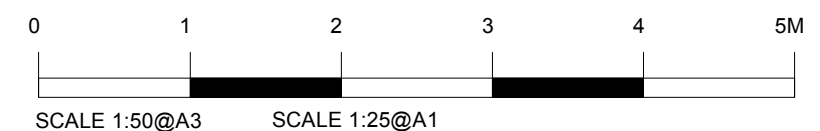

SCALE 1:50@A3

SCALE 1:25@A1