


PROPOSED LOCATION OF NEW
STANDBY CONDENSER UNIT

PHOTO OF LIFT MOTOR ROOM
AND EXISTING UNITS



VIEW OF 163, 203 EVERSOLT
STREET WITH SURROUNDING
BUILDINGS

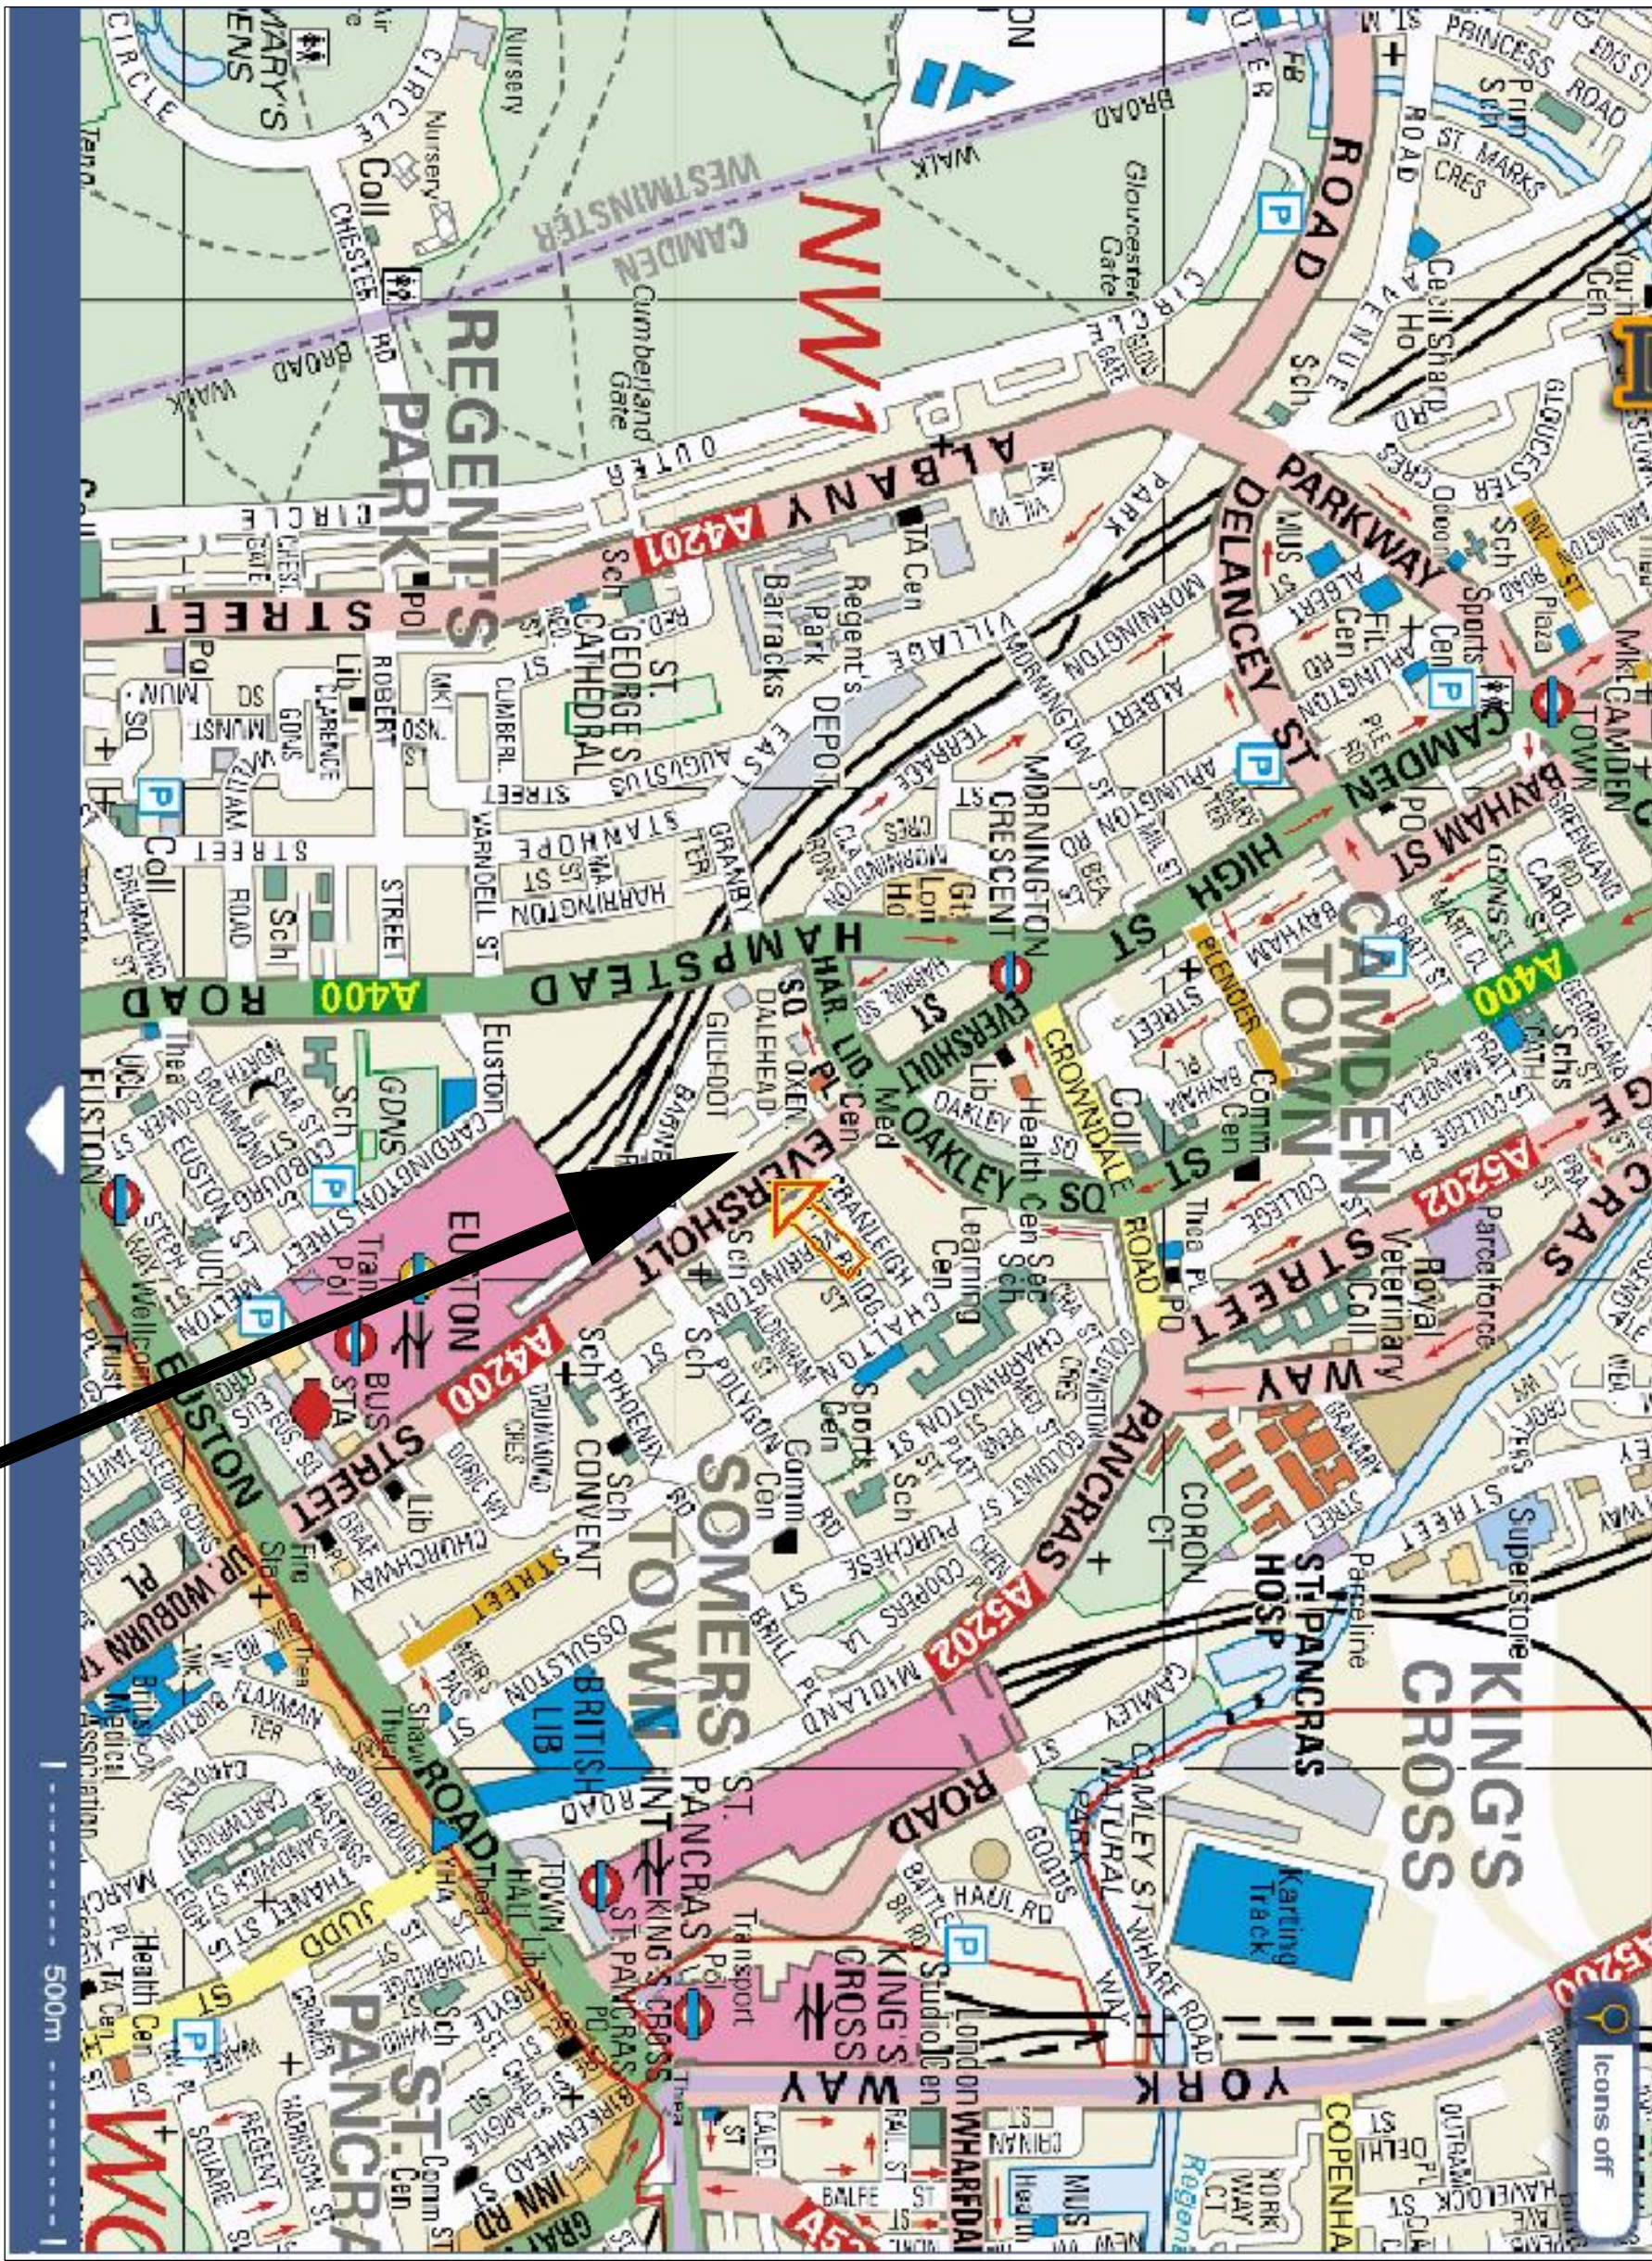

LOCAL AREA STREET VIEW

LOCATION OF SITE

| | | | | |
|-----|---------------------------|-----|------|------------|
| rev | desc | dwn | chkd | date |
| R01 | FOR P LANNING APPLICATION | JM | CN | 06.05.2010 |

Consulting Building Services Engineers
BYWATERS
TROUP + ANDERS
Surrey House
51 Finsbury Square
London WC2A 1NR
T : 020 7545 5546
F : 020 7545 5589
E : PSJ@Troup.com
I : www.Troup.co.uk

project
183 EVERSOLT STREET
PLANNING APPLICATION

title
SITE LOCATION PLAN AND PHOTOS

client
N/A

architect
N/A

| | | | | |
|------------|----------|------------|---------|-------|
| project no | drawn by | date | checked | scale |
| 18A-EV | JM | 29.04.2010 | CN | NTS |

drawing no.
EVERSHOLT-X-ML-001

revision
R01